
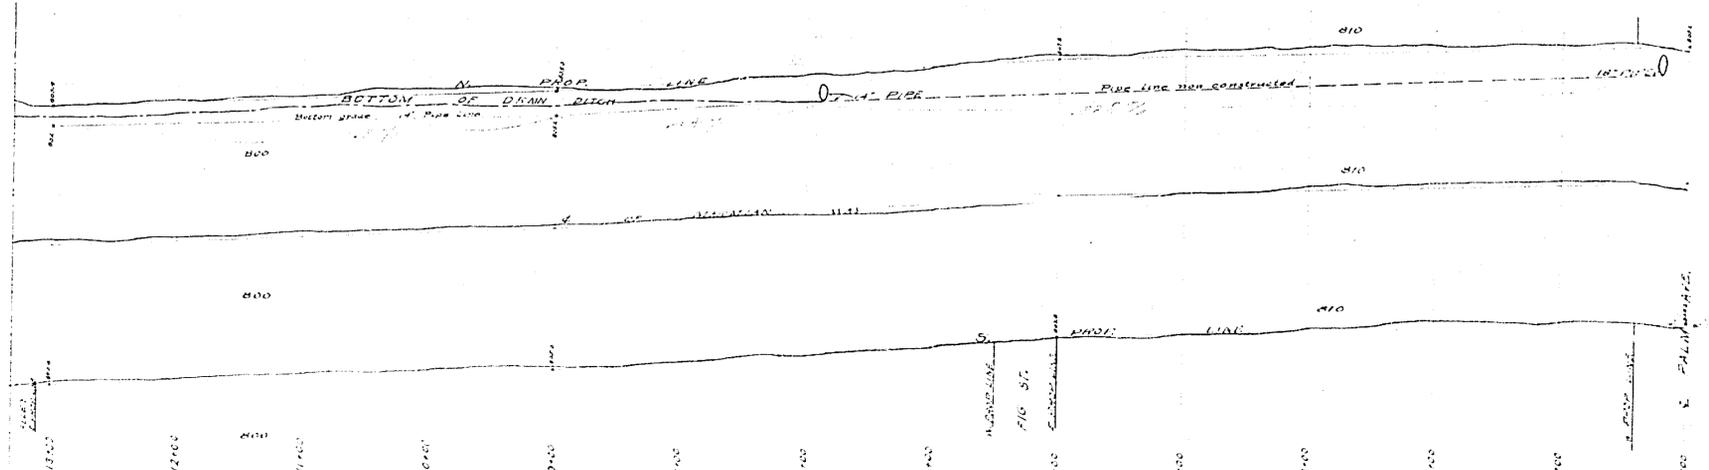


MAP
 SHOWING IMPROVEMENTS TO BE MADE ON
MARMIAN WAY
 LEE HAFZGAR CITY ENGINEER

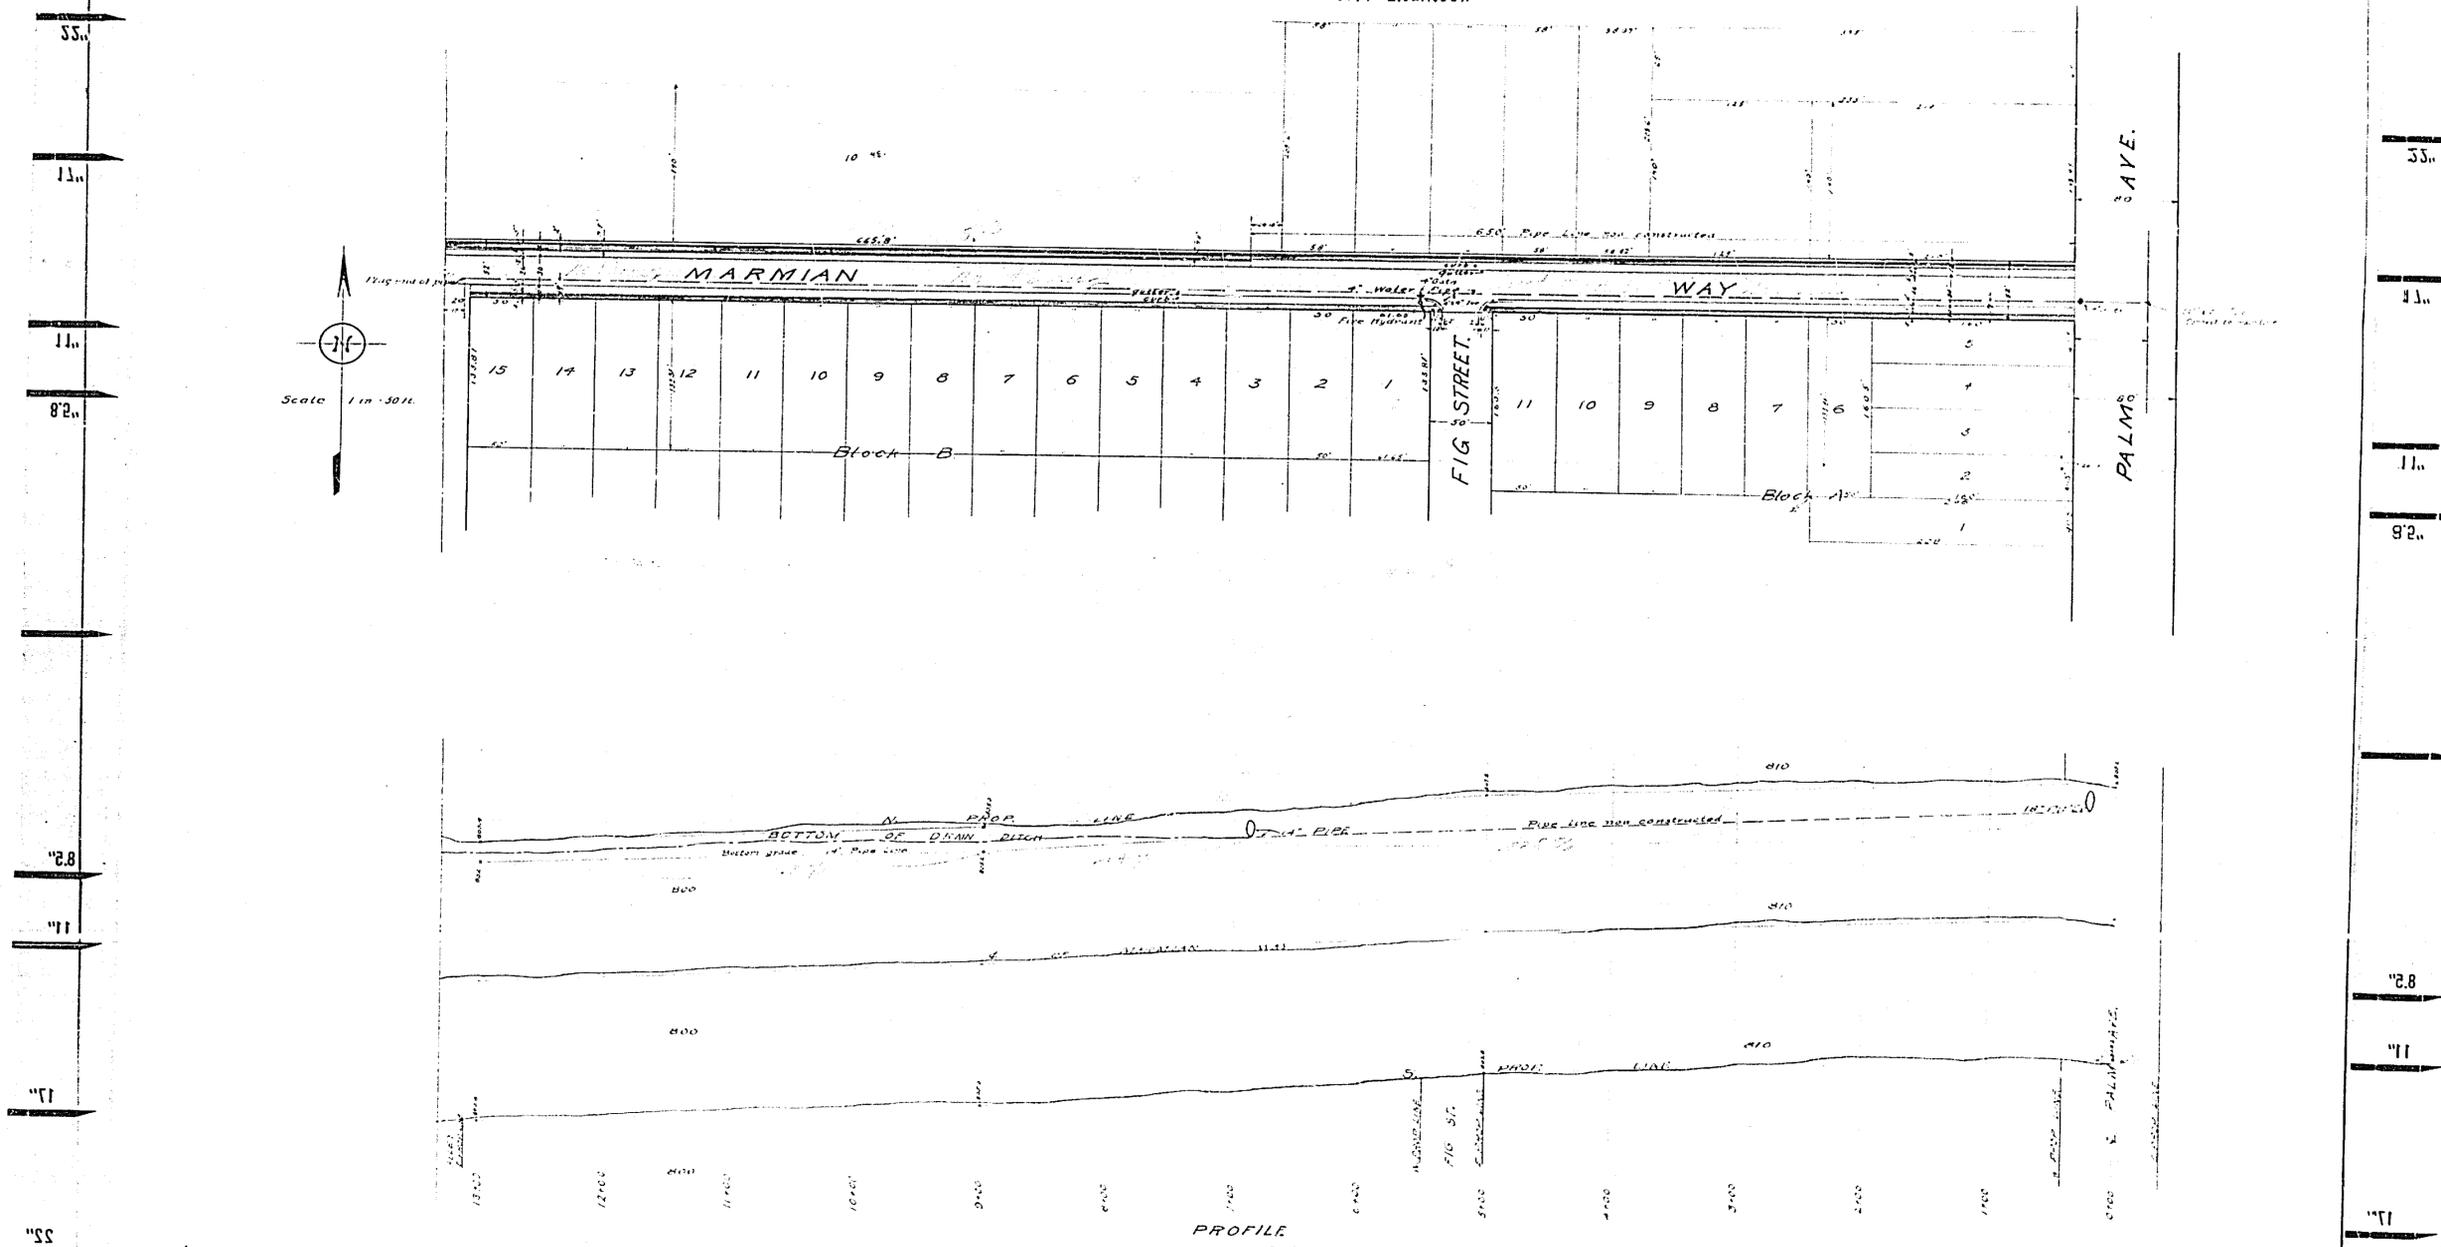

PROFILE
 SCALE VER. 1" = 4'
 HOR. 1" = 30'

Adopted by the Mayor and Common Council
 Mayor [Signature]
 City Clerk [Signature]




CROSS-SECTION OF CURB & GUTTER



CROSS-SECTION OF ROADWAY TO BE IMPROVED

807