



22"
17"
11"
8.5"
5.8"
1.1"
1.1"
0.5"

22"
17"
11"
8.5"
5.8"
1.1"
1.1"
0.5"
22"

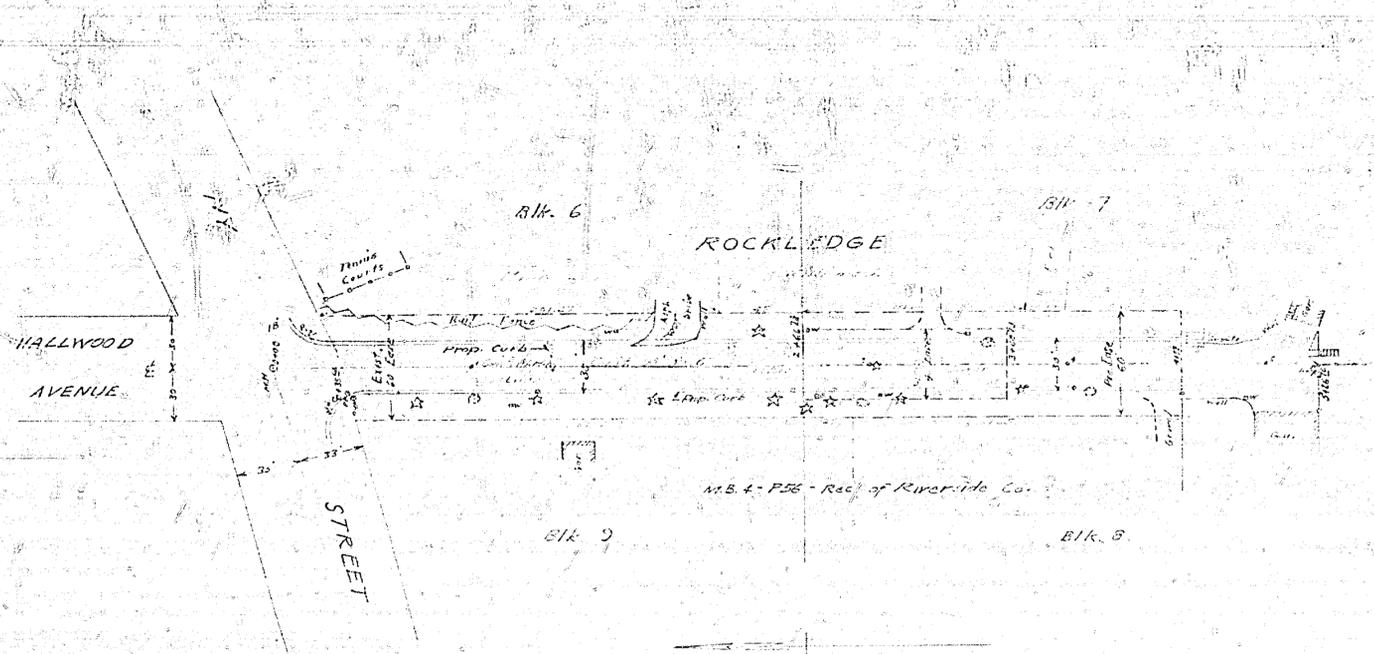


PLAN AND PROFILE NO. 820
FOR THE PROPOSED EXTENSION OF
HALLWOOD AVENUE
SOUTHERLY FROM IXY STREET
CITY OF RIVERSIDE
C.B. 533-1 SCALES HOR. 1" = 40 FT.
VERT. 1" = 4 FT.

For full profile see Street 2

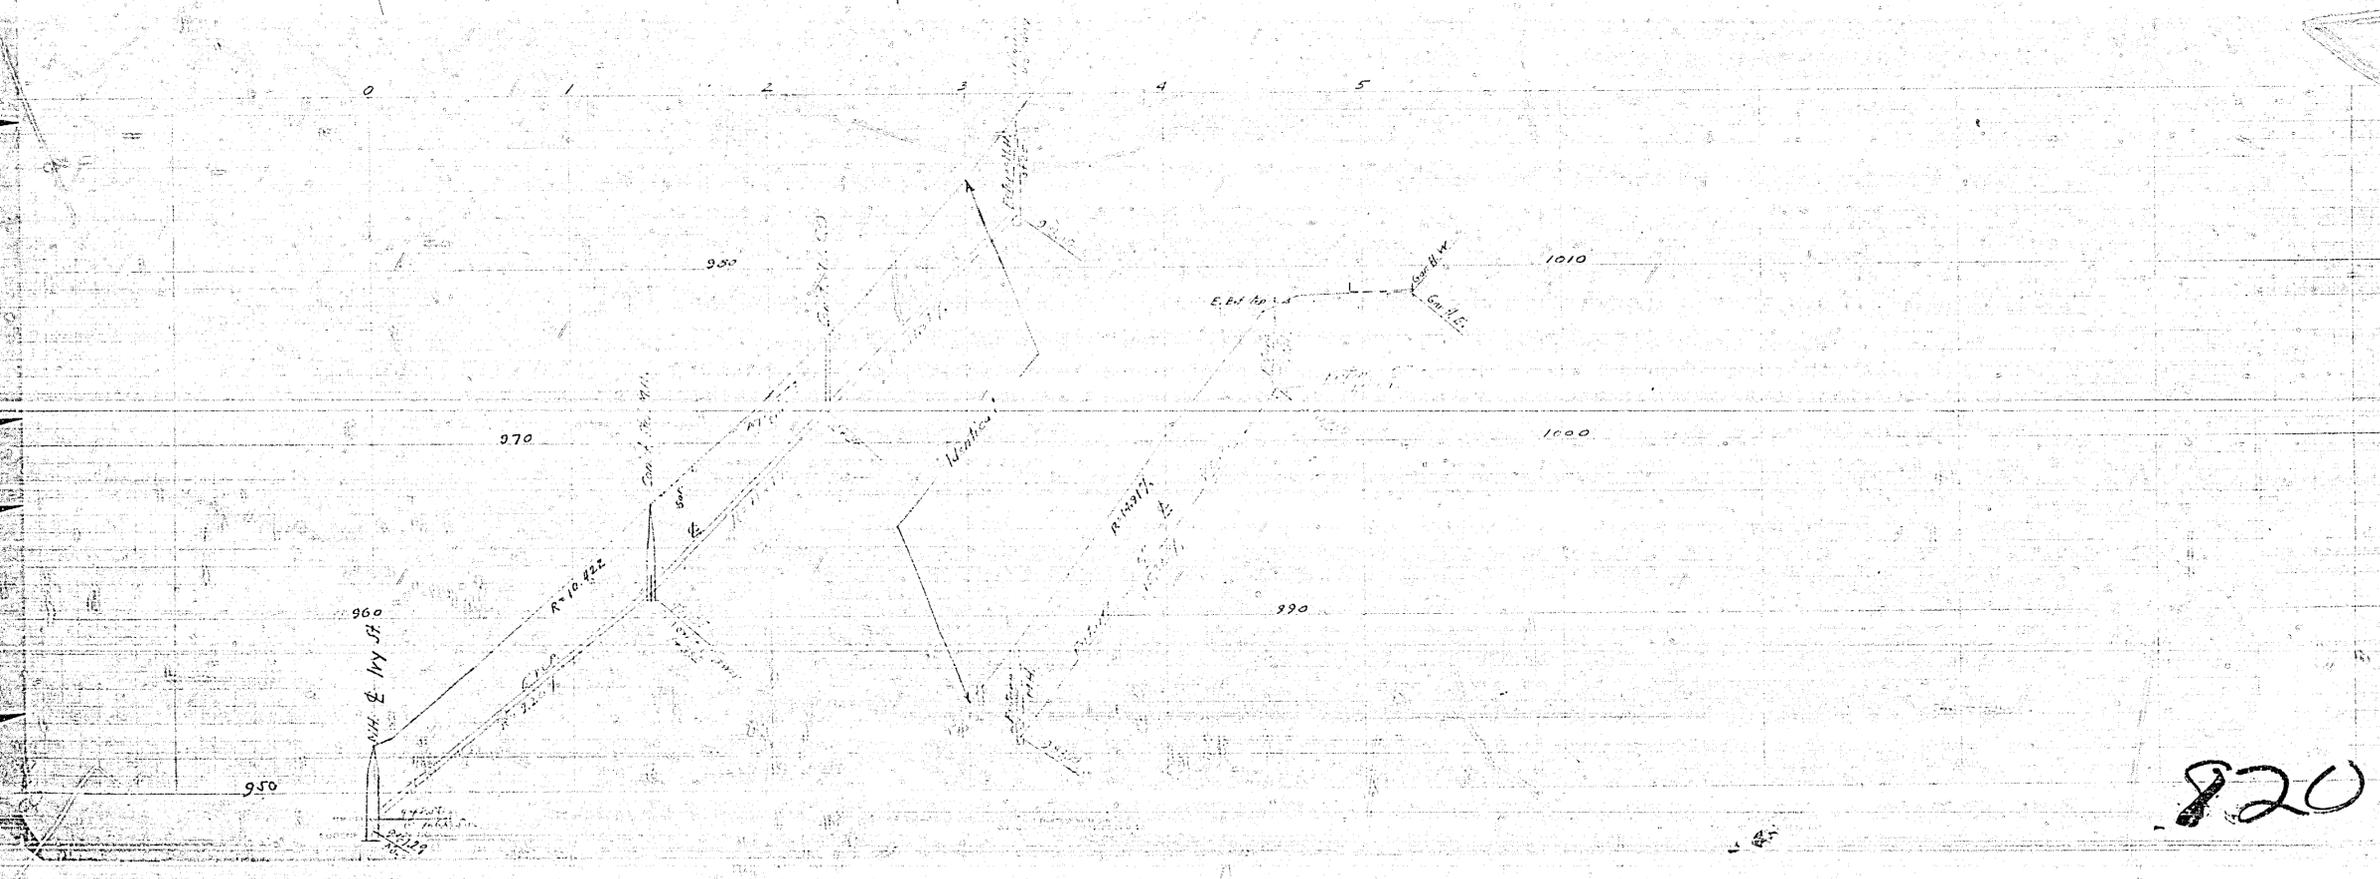

820

820

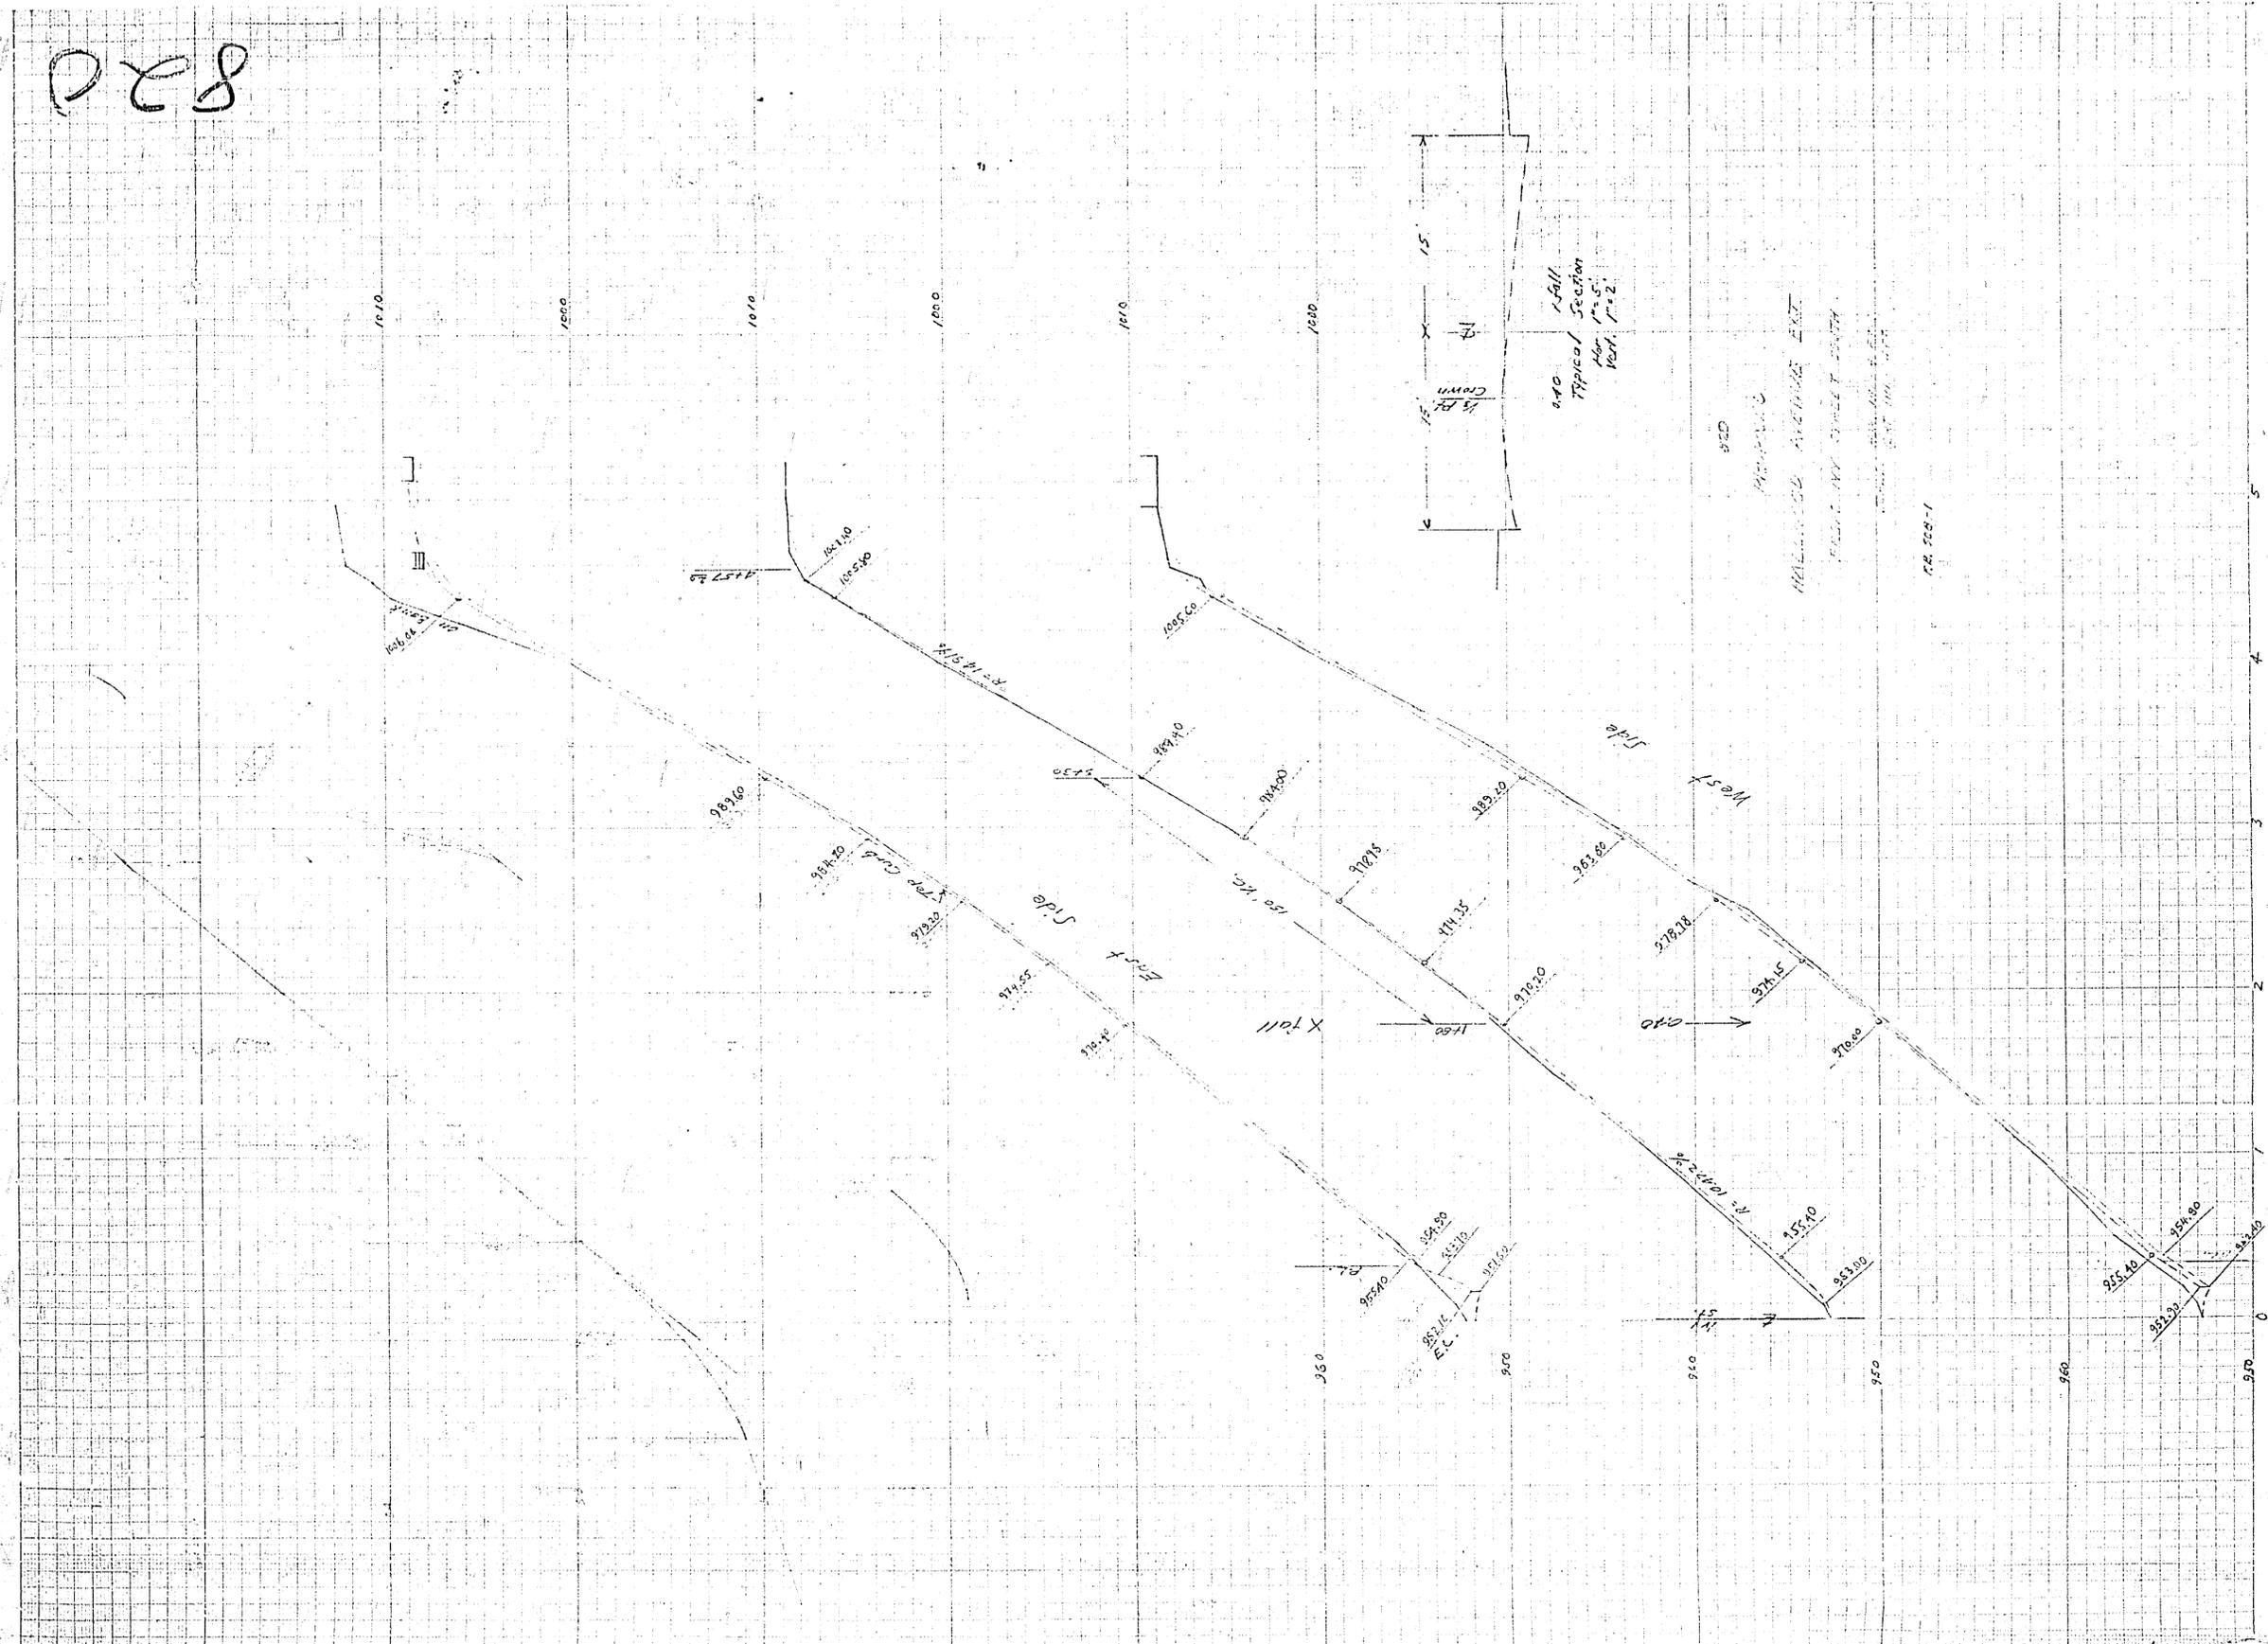

1.5 ft
1.5 ft
1.5 ft
Typical Section
for 1:5
1:2



22"
17"
11"
8.5"
8.5"
11"
17"
22"

22"
17"
11"
8.5"
8.5"
11"
17"
22"