

N.P. See 4-76 for mile square plan


Adopted by the Mayor and Common Council
of the City of Riverside, on this 10th day of Feb. 1925.
Attest *[Signature]*
City Clerk

**SIDEWALK IMPROVEMENT IN
THE MILE SQUARE ADJACENT TERRITORY**
LEE NAFZGAR CITY ENGINEER

LEGEND
Sidewalks to be constructed shown thus: *[Symbol]*


Consisting of 5 Sections of Plan,
and 7 Sections of Profile.

[Handwritten notes and signatures]
GALLI

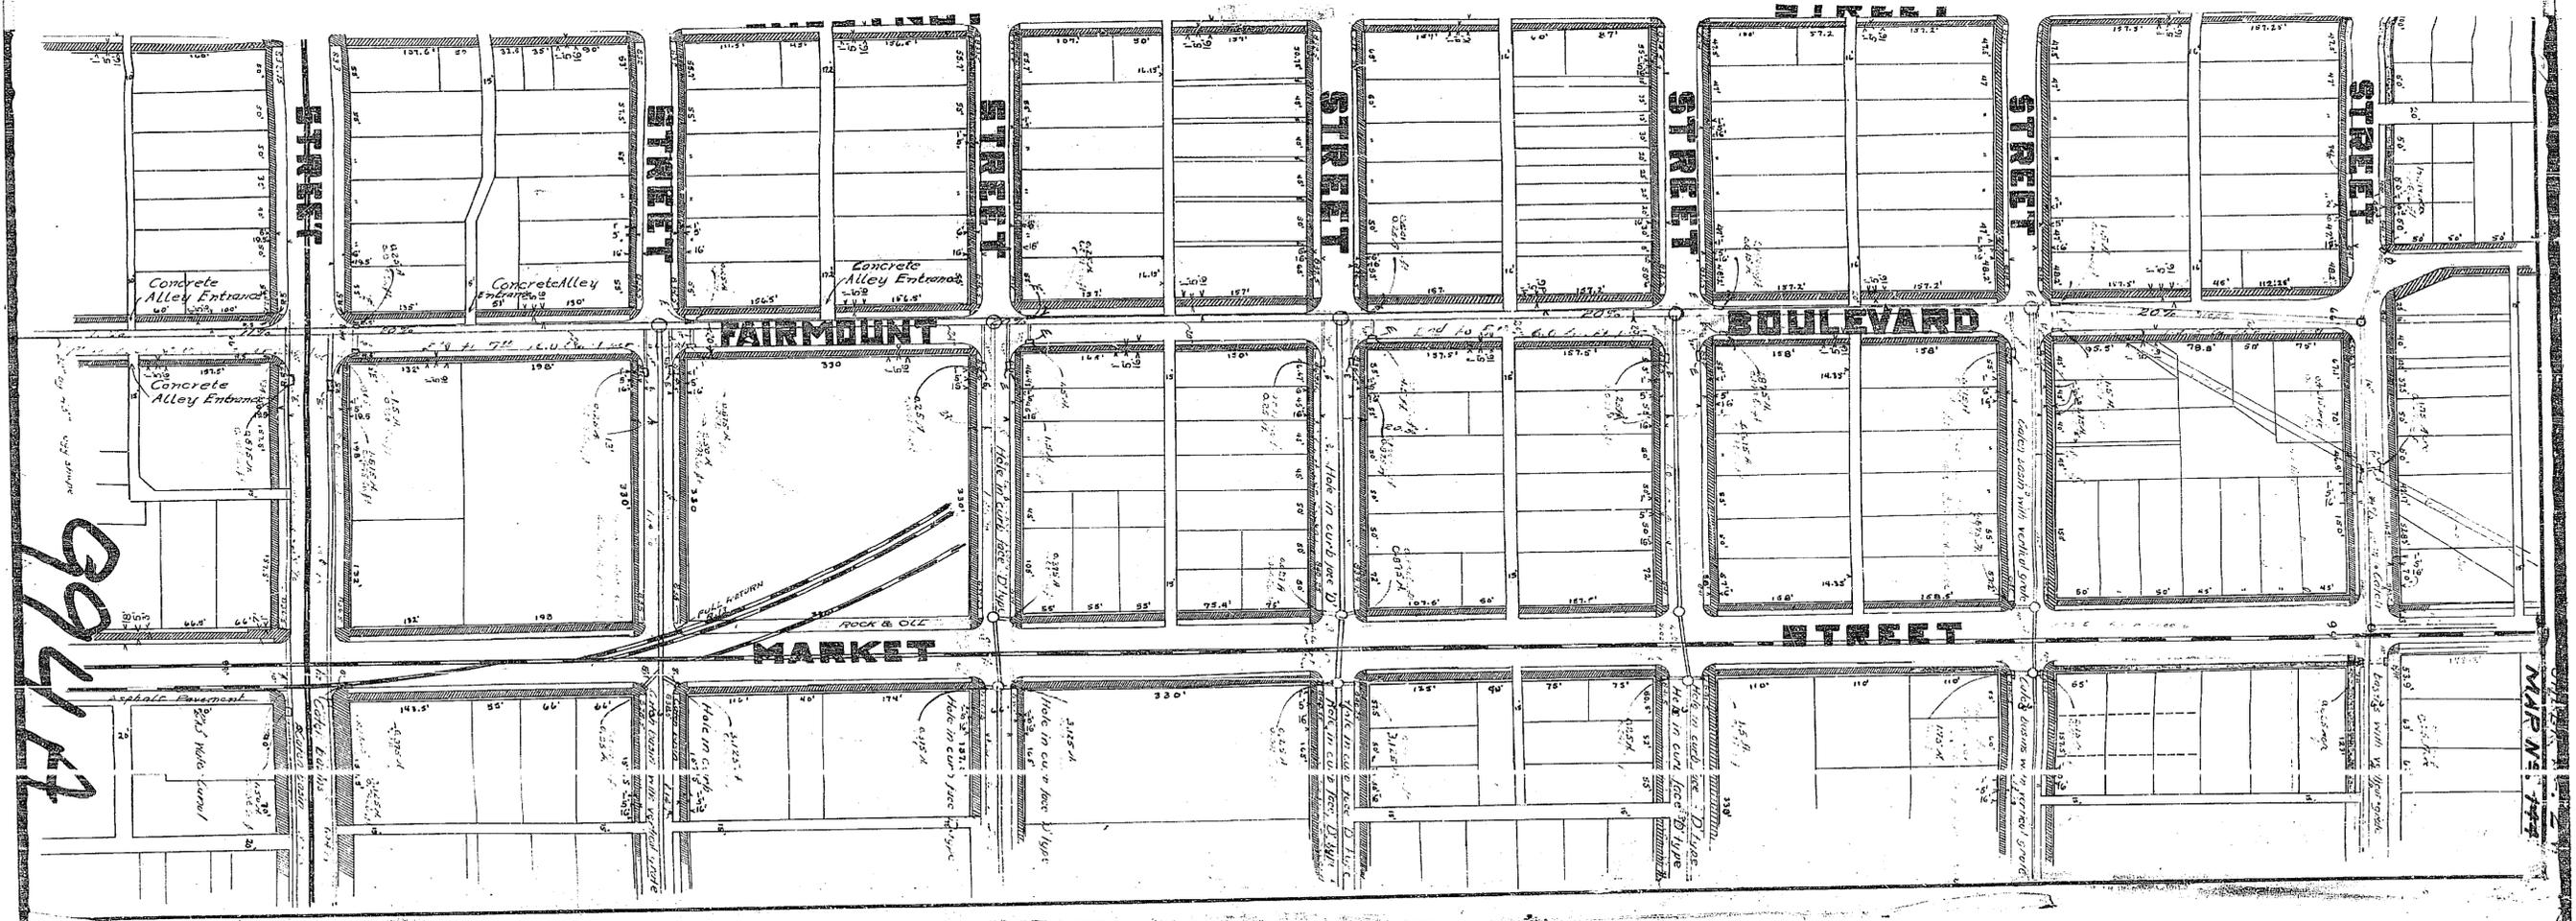

9947

MAP No. 794

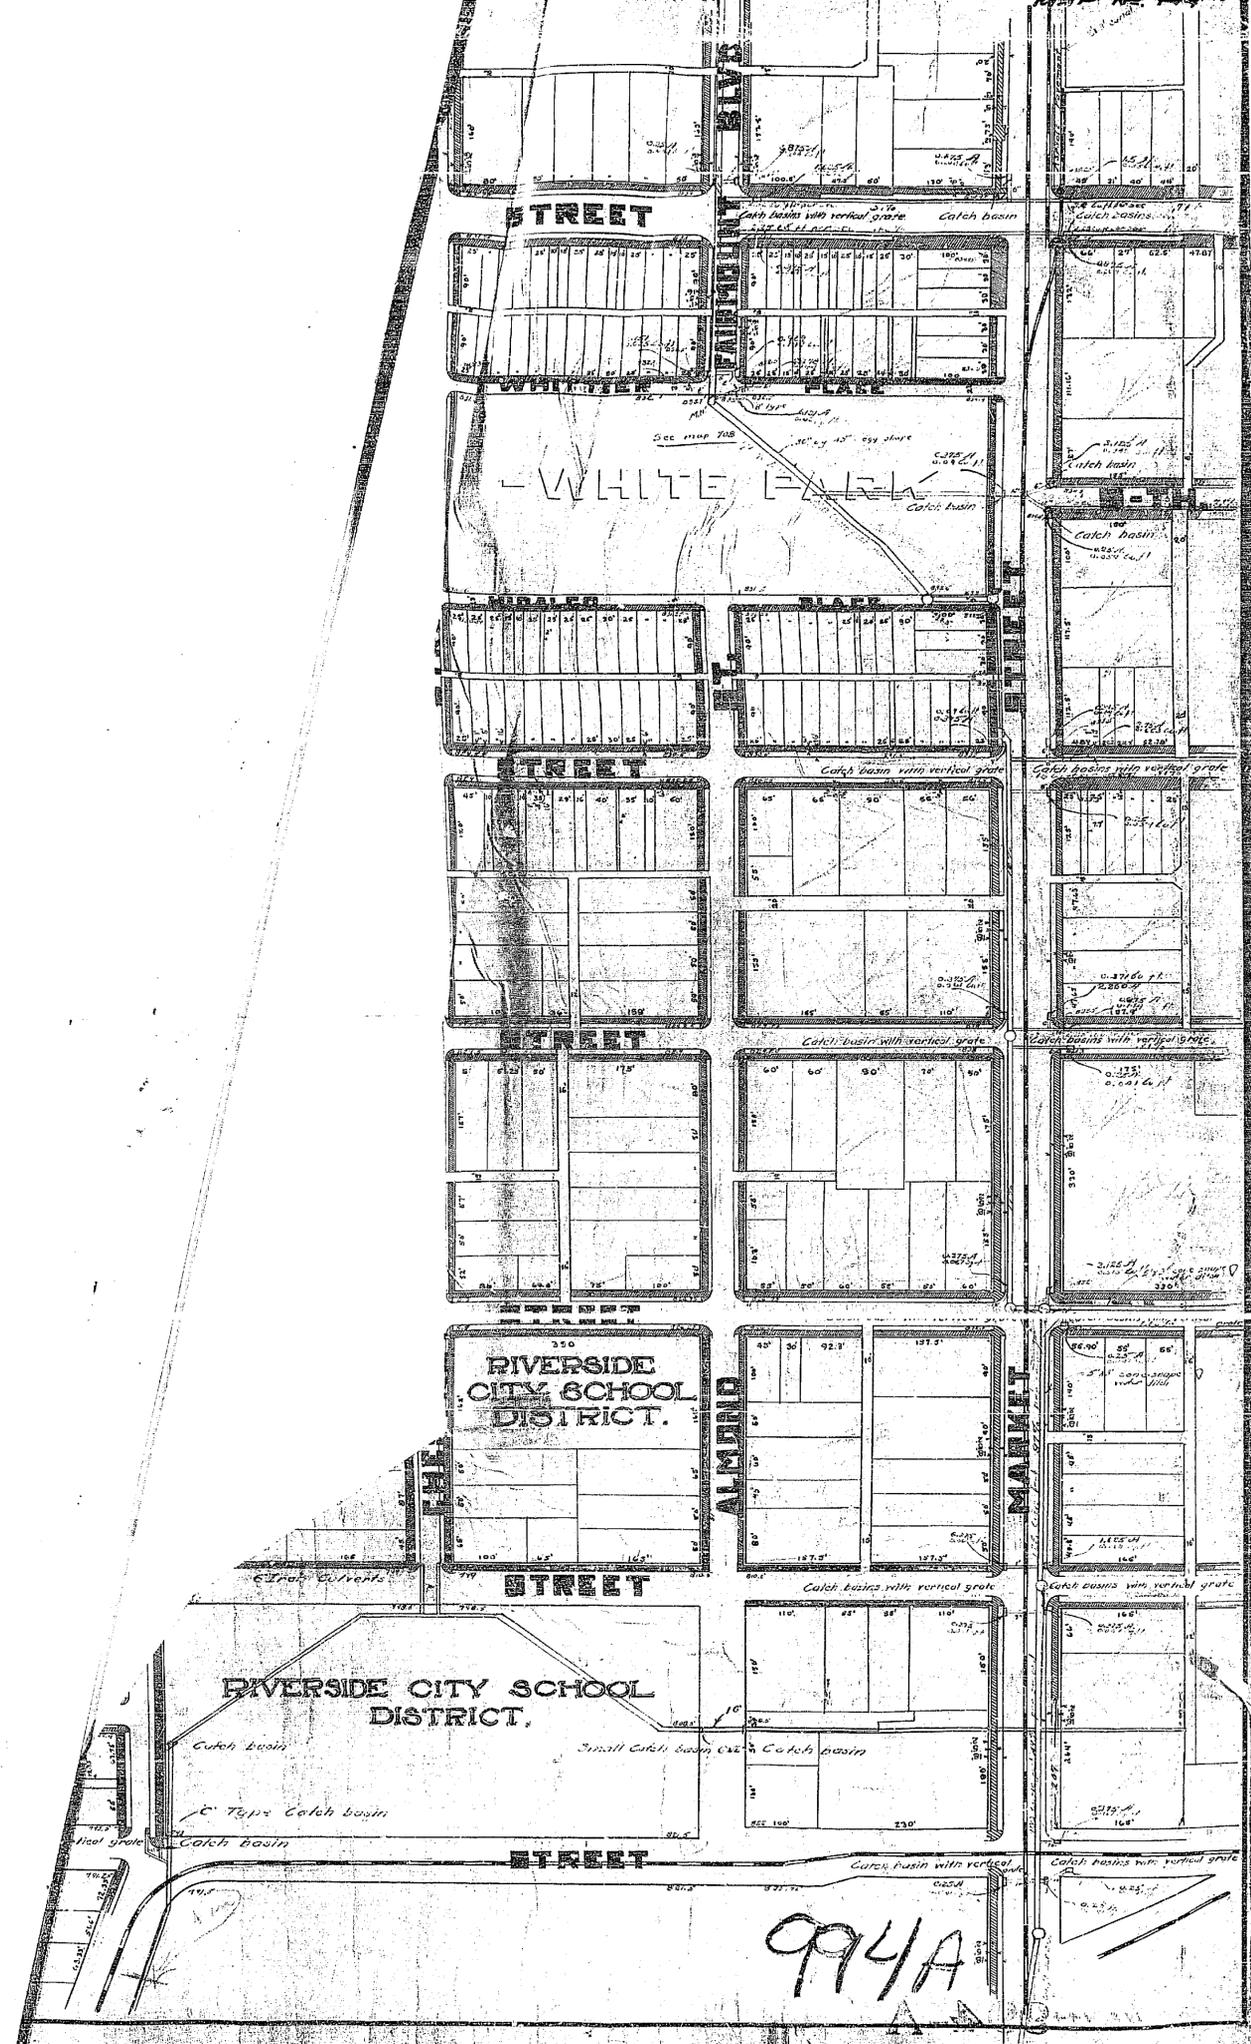

STREET

WHITE PARK

STREET

STREET

RIVERSIDE CITY SCHOOL DISTRICT

STREET

RIVERSIDE CITY SCHOOL DISTRICT

STREET

ALMOND


MARKET

994A




4-665
12-7-44


994A

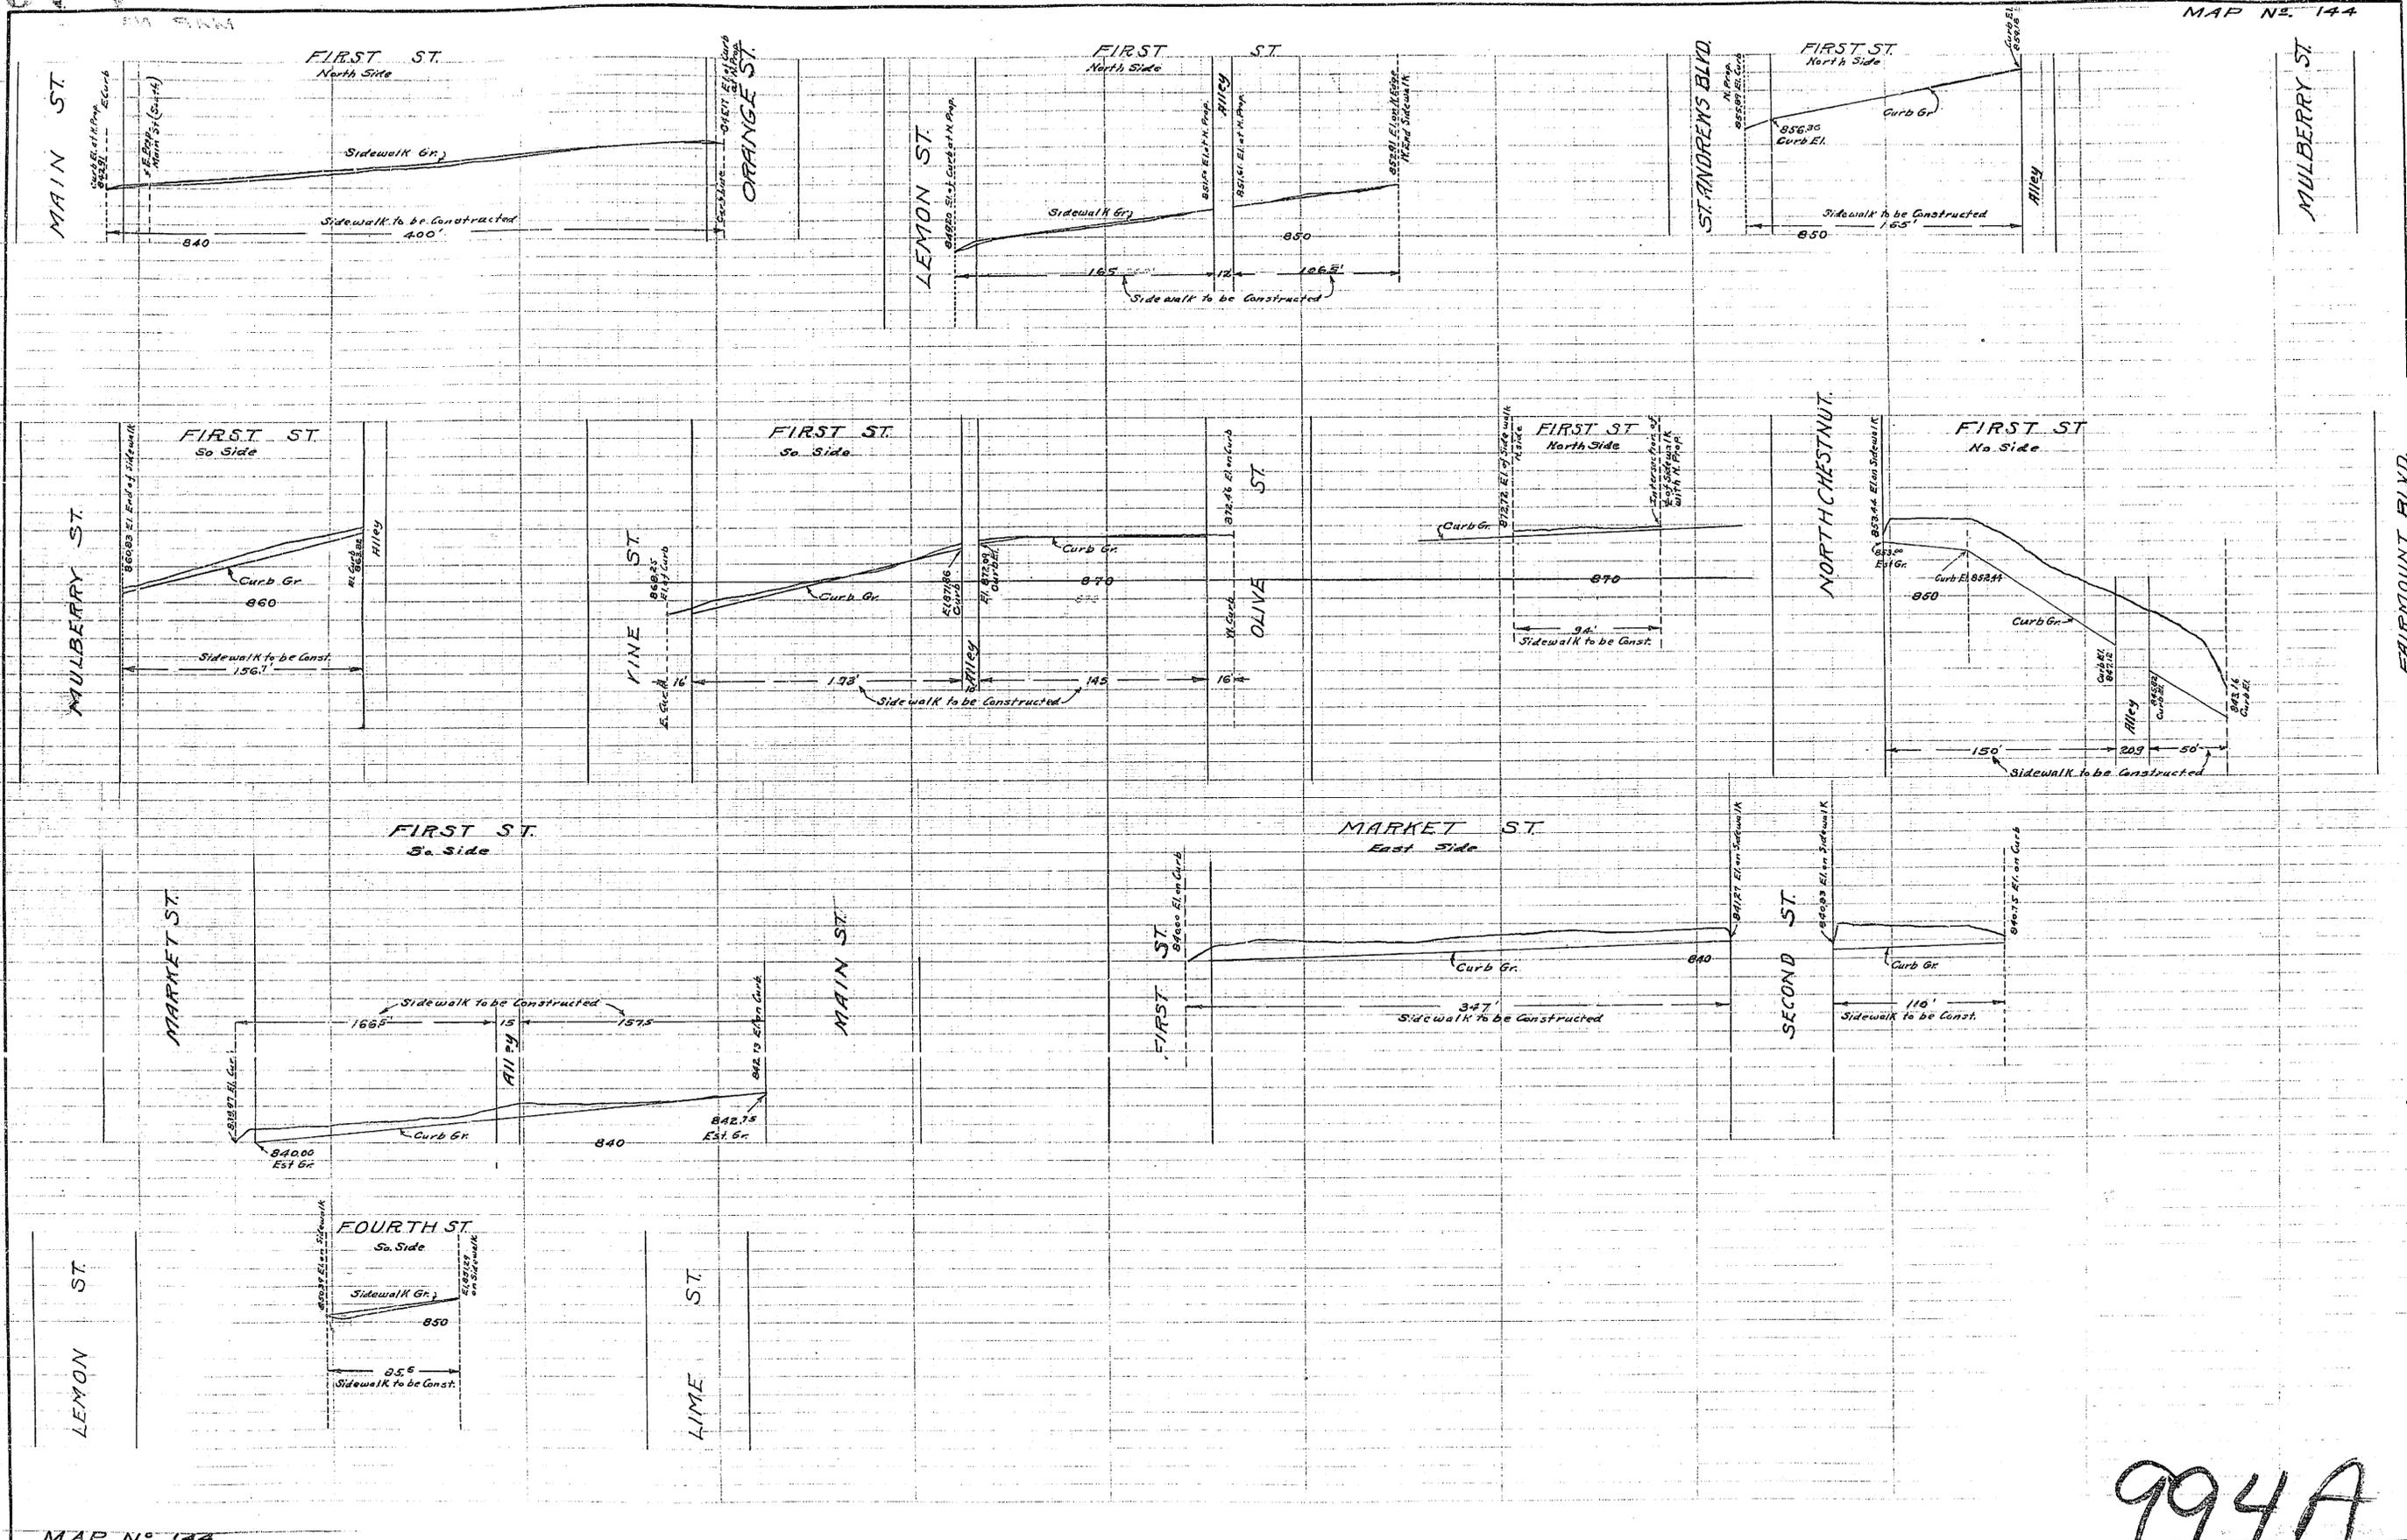


994A

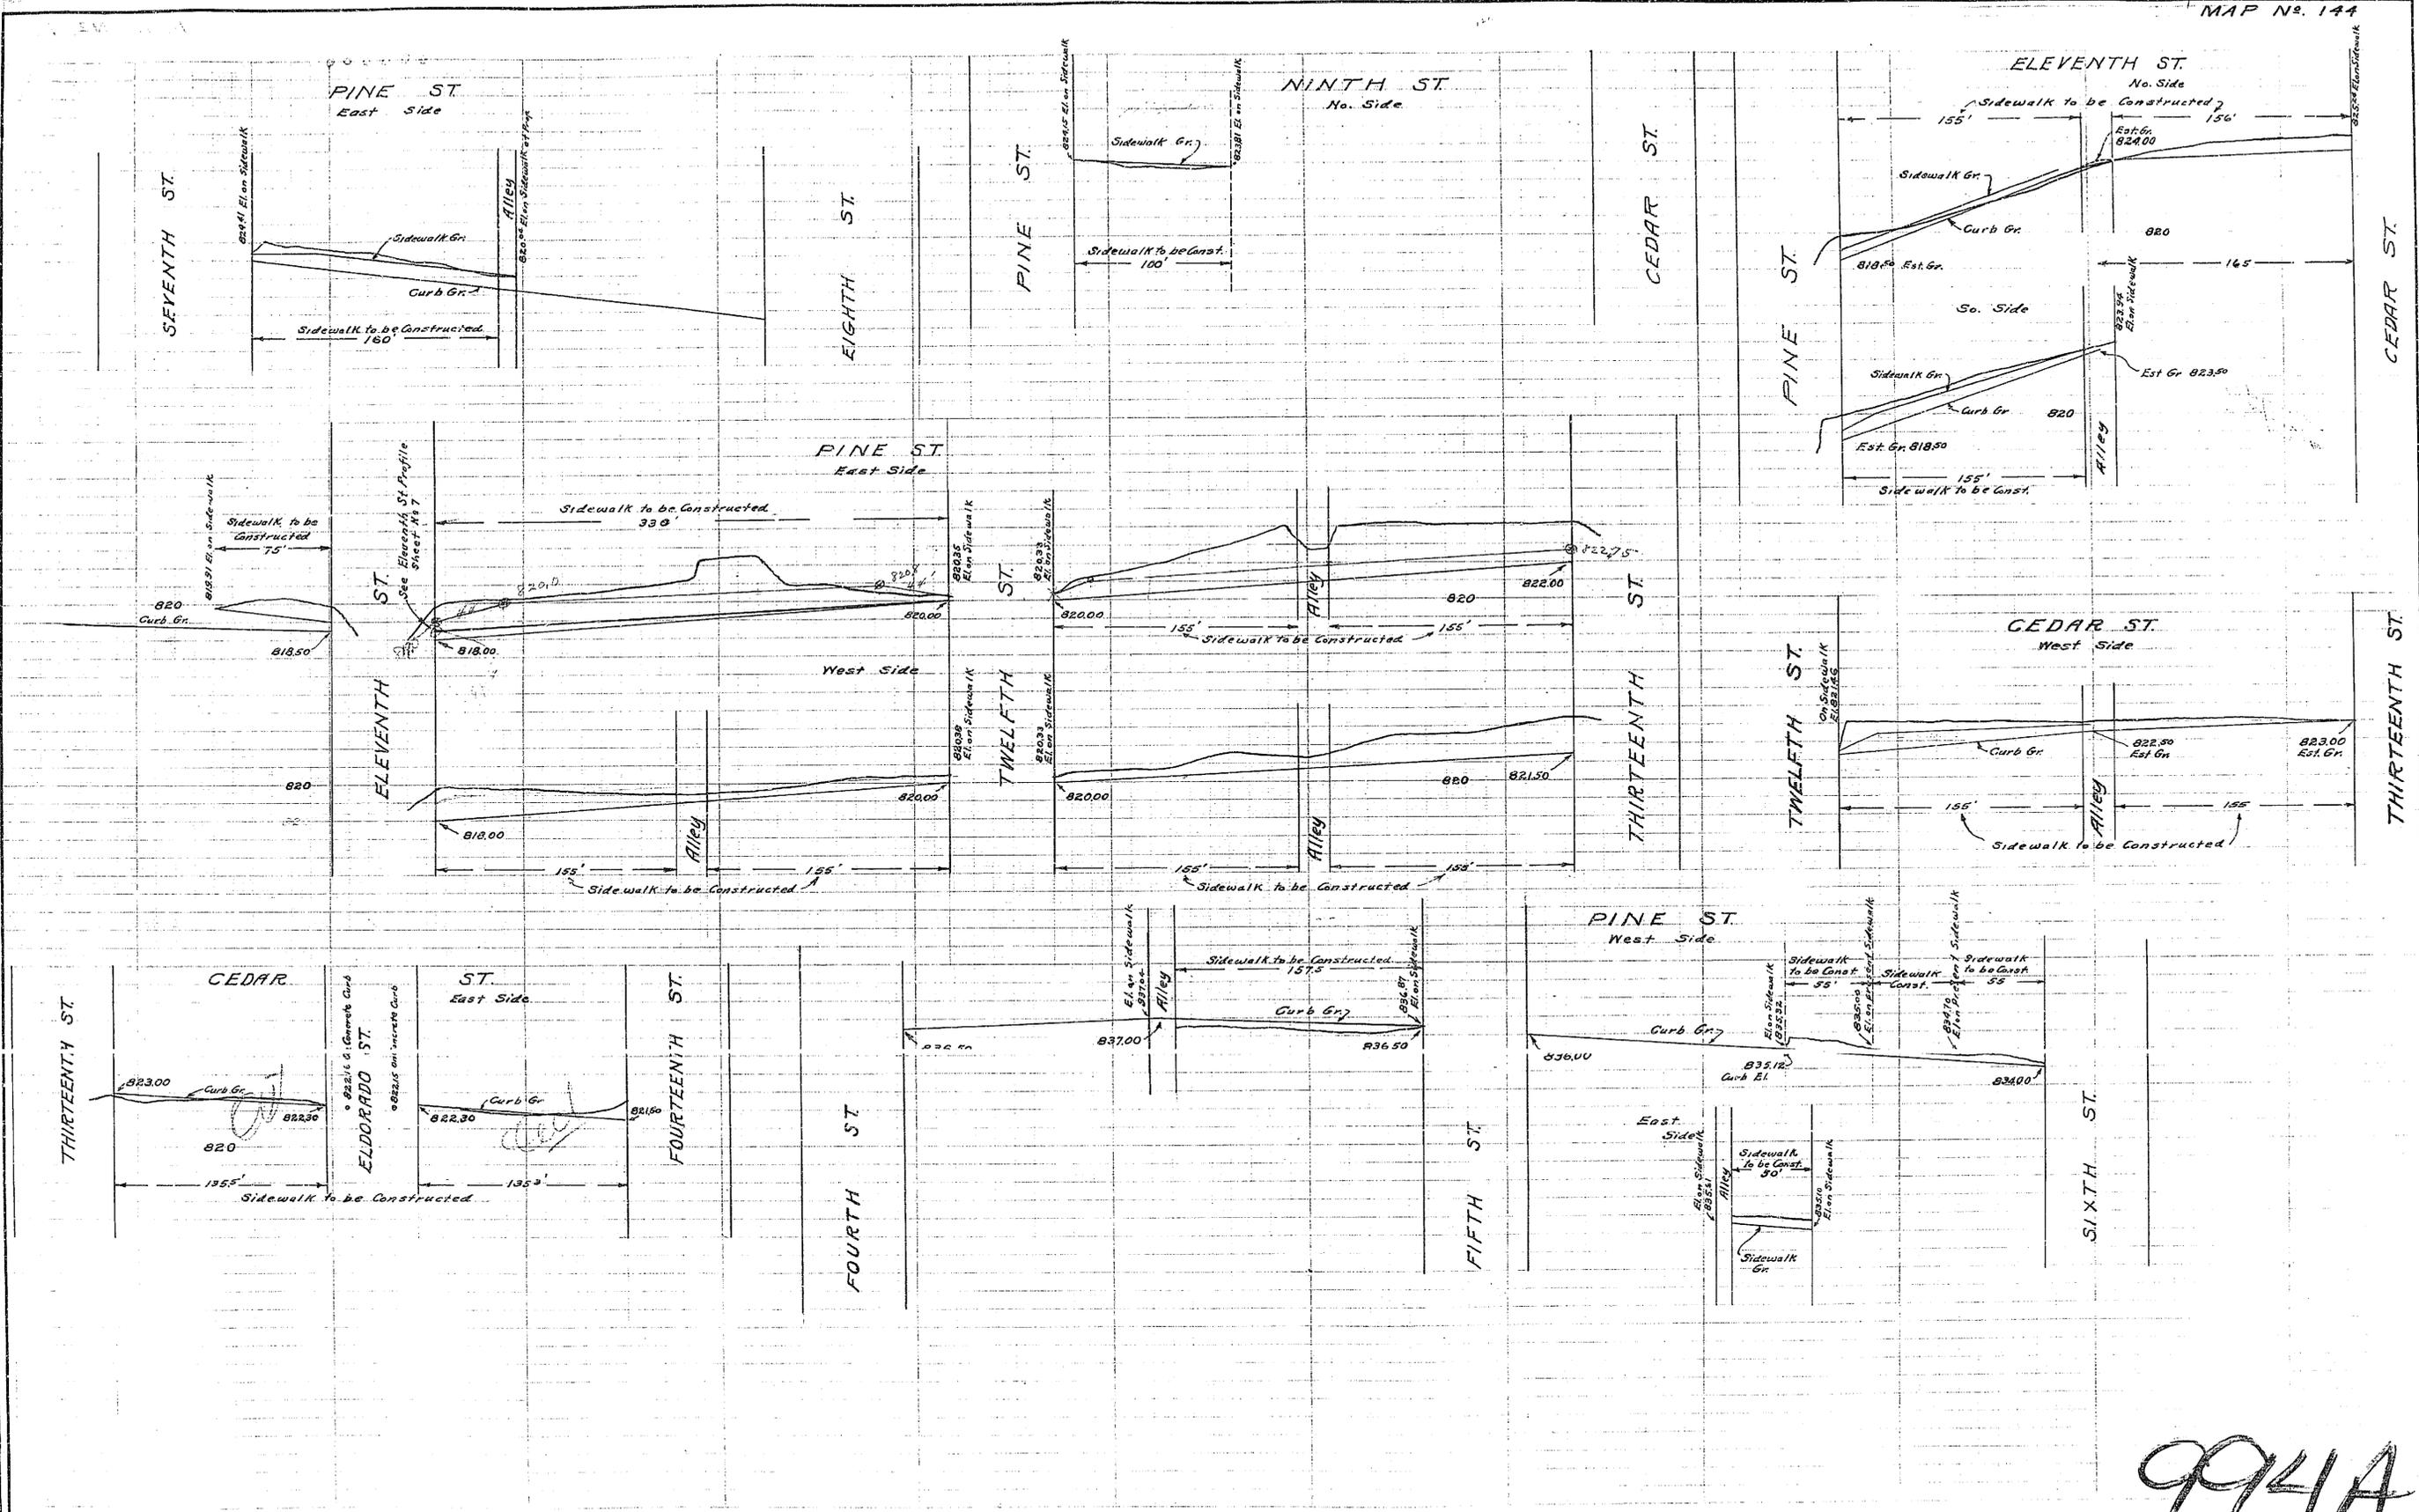

994A

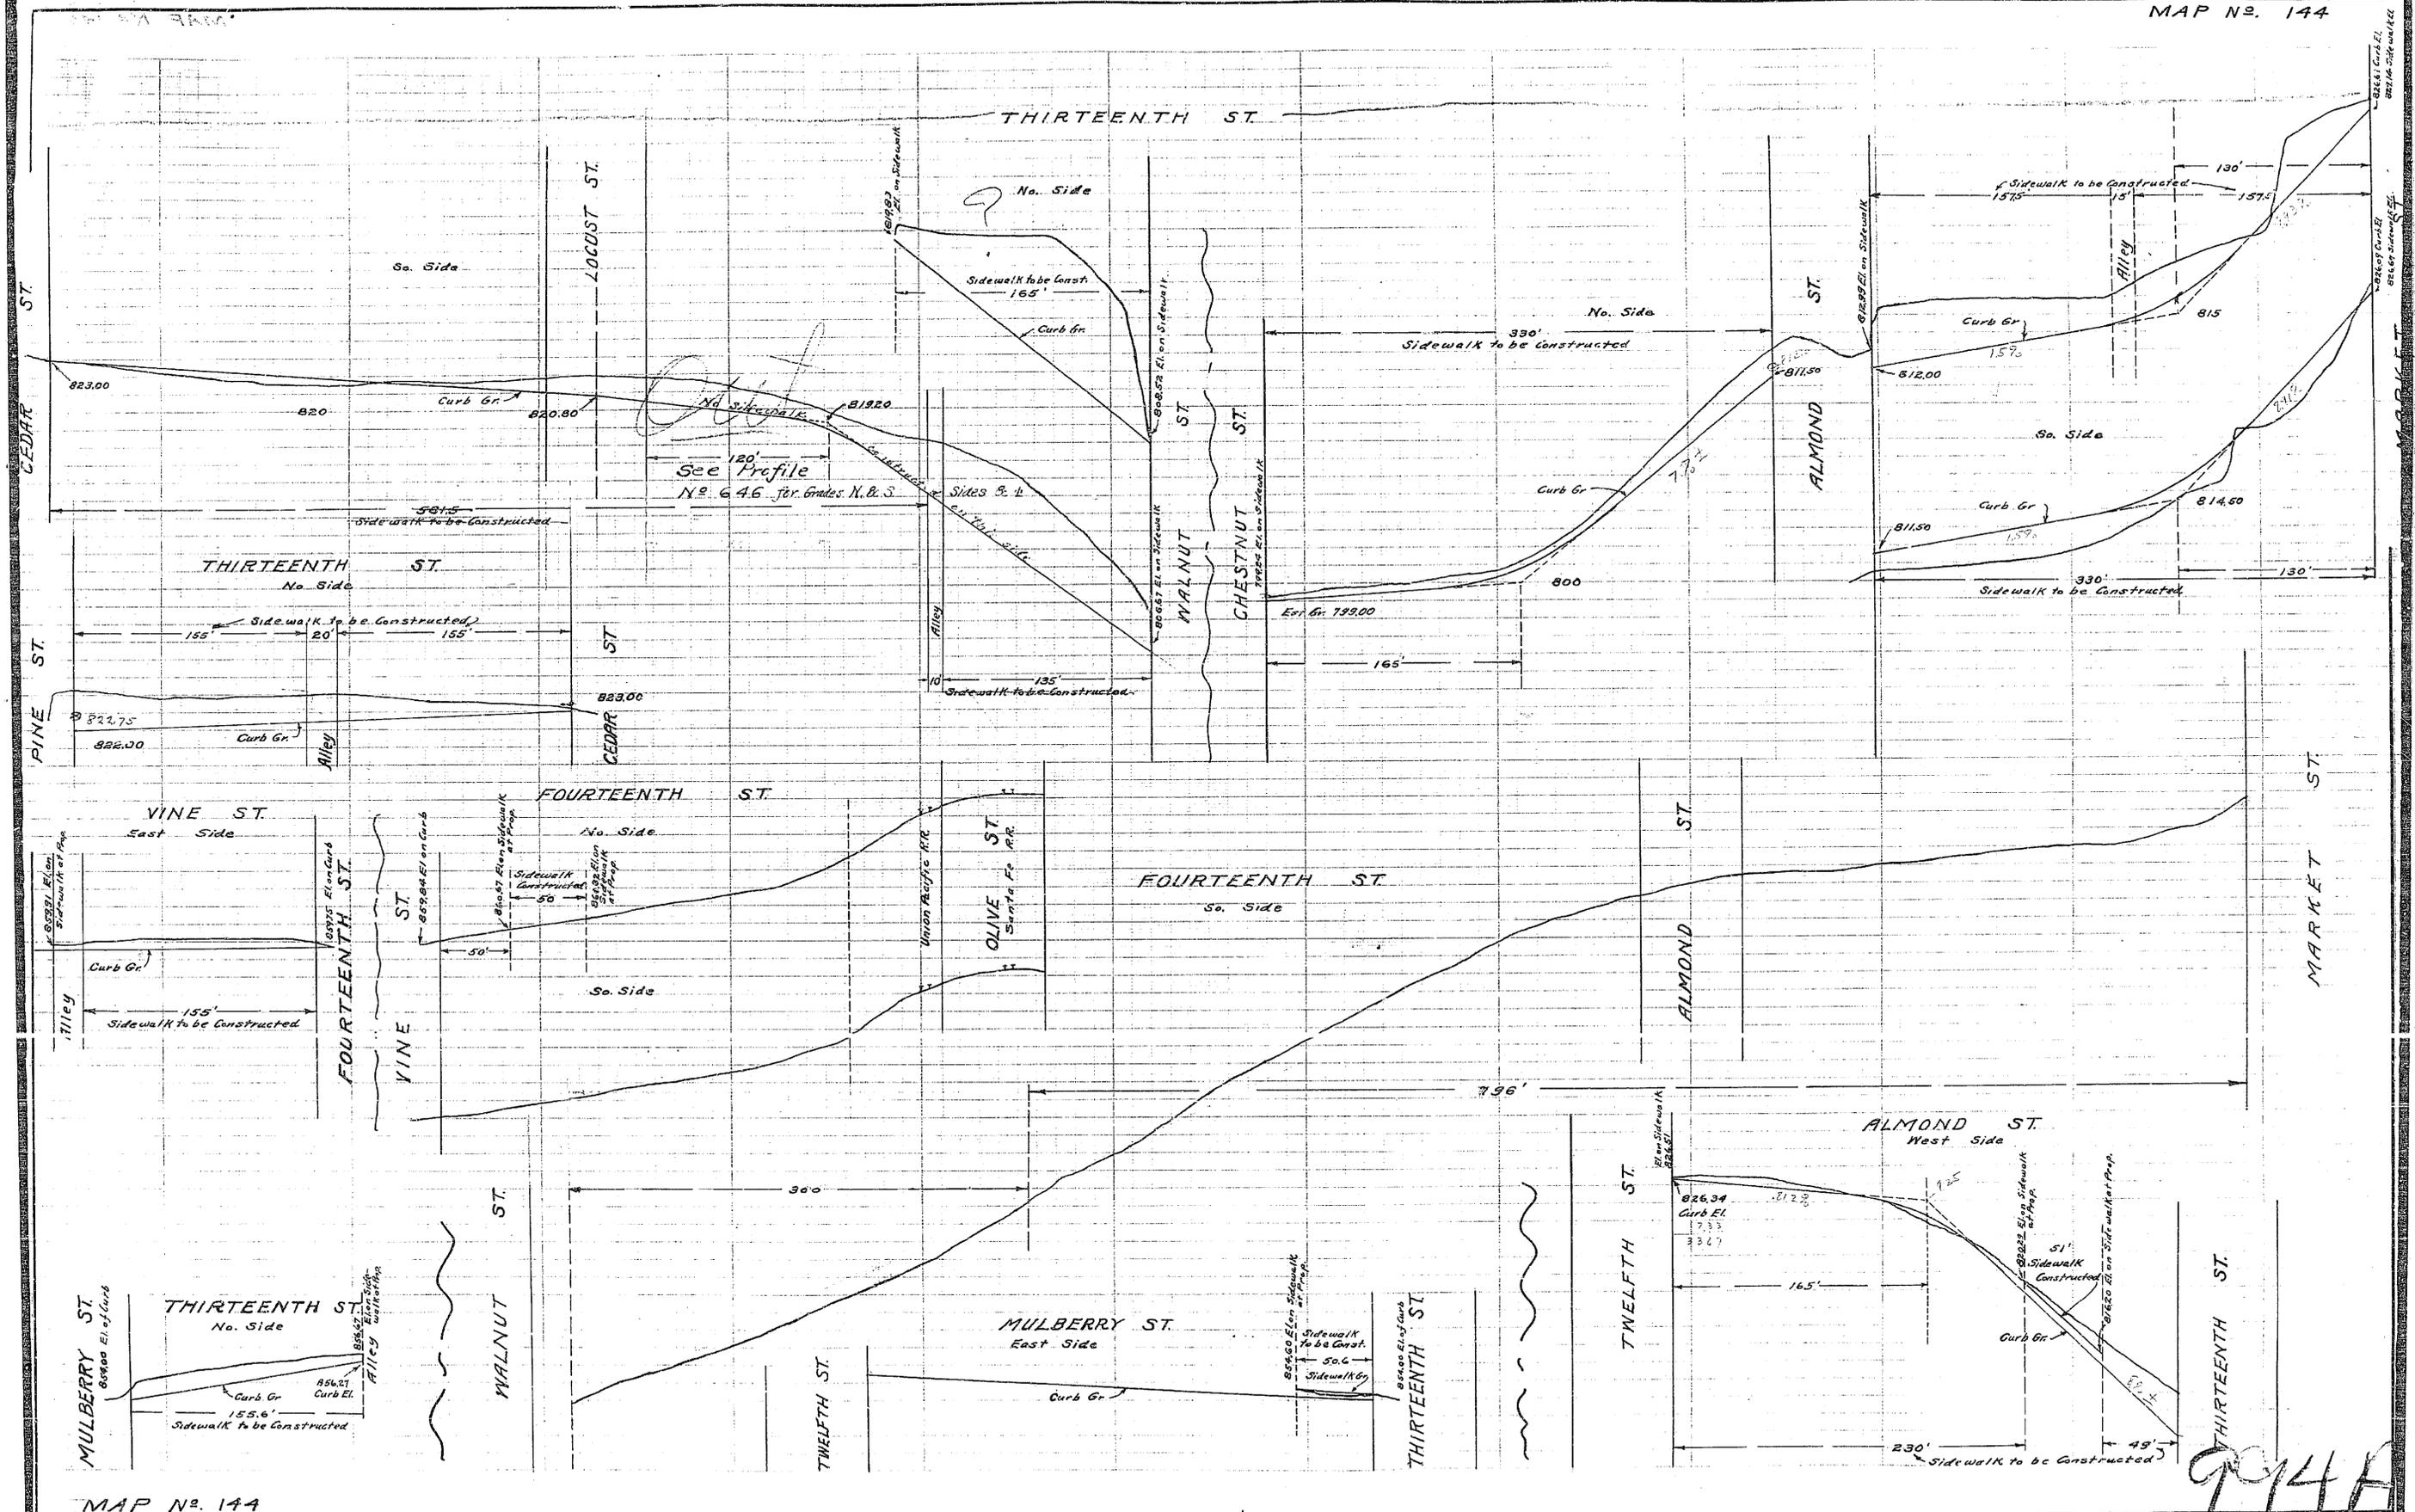

914A

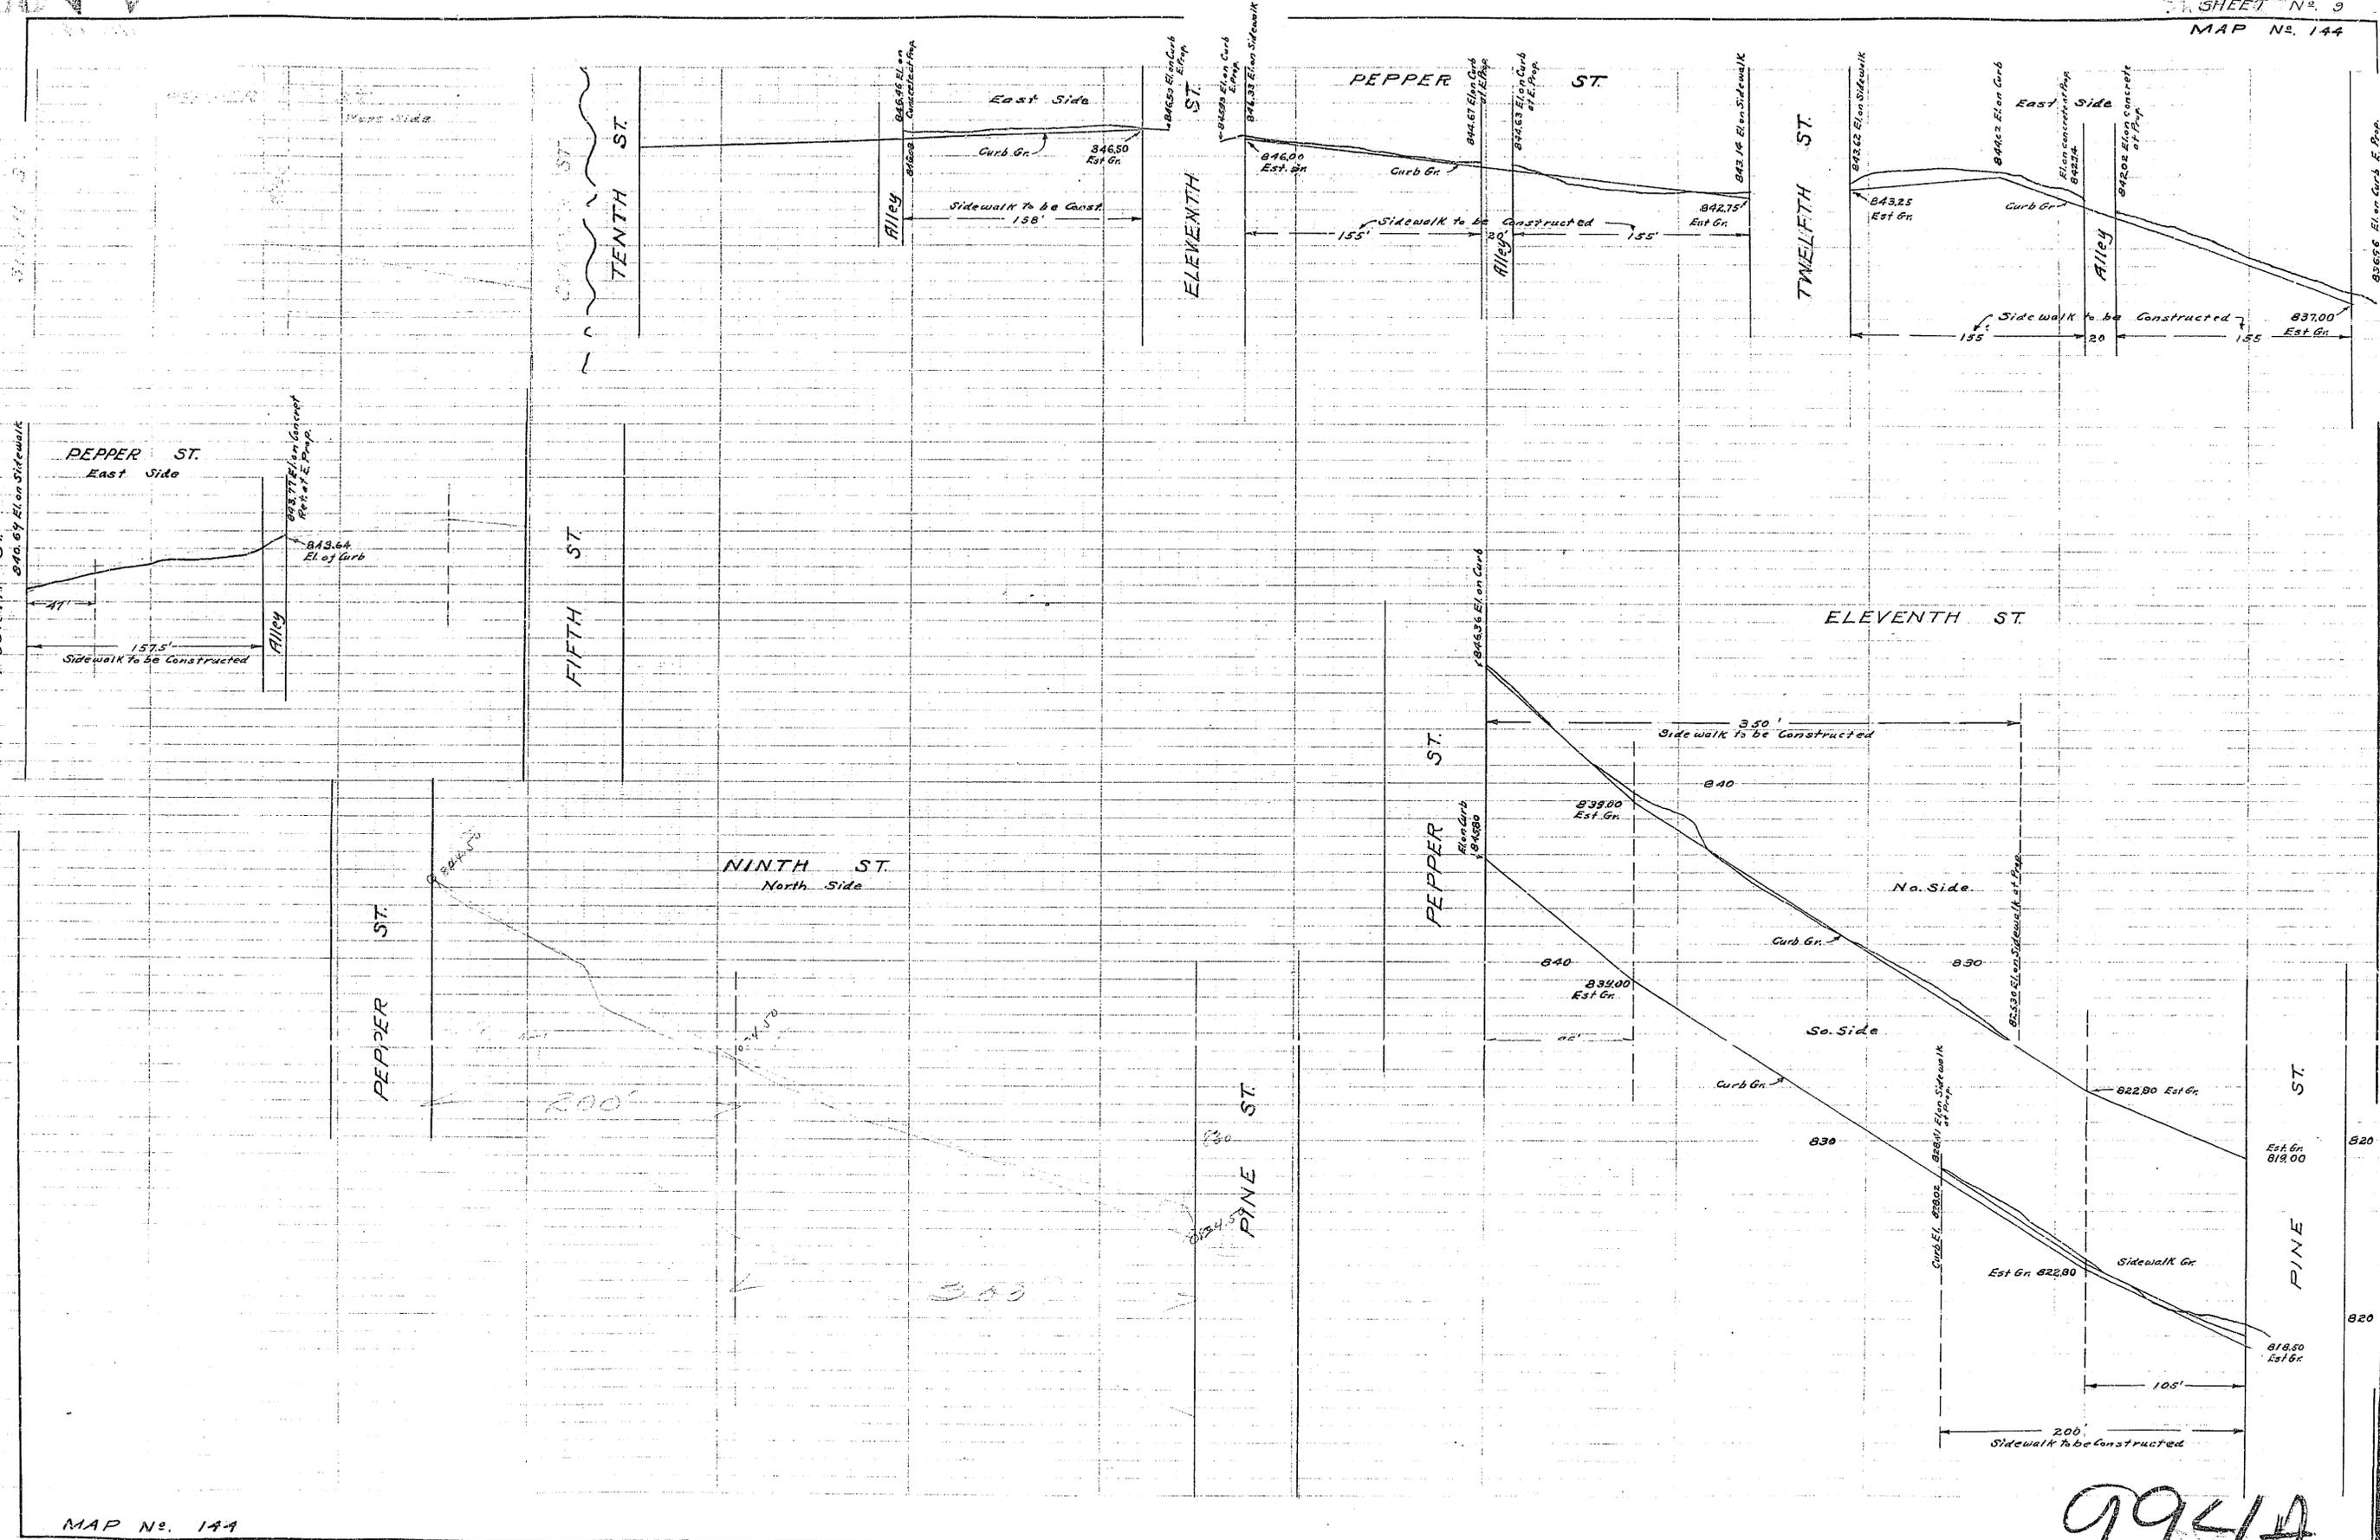

994A