



SITE

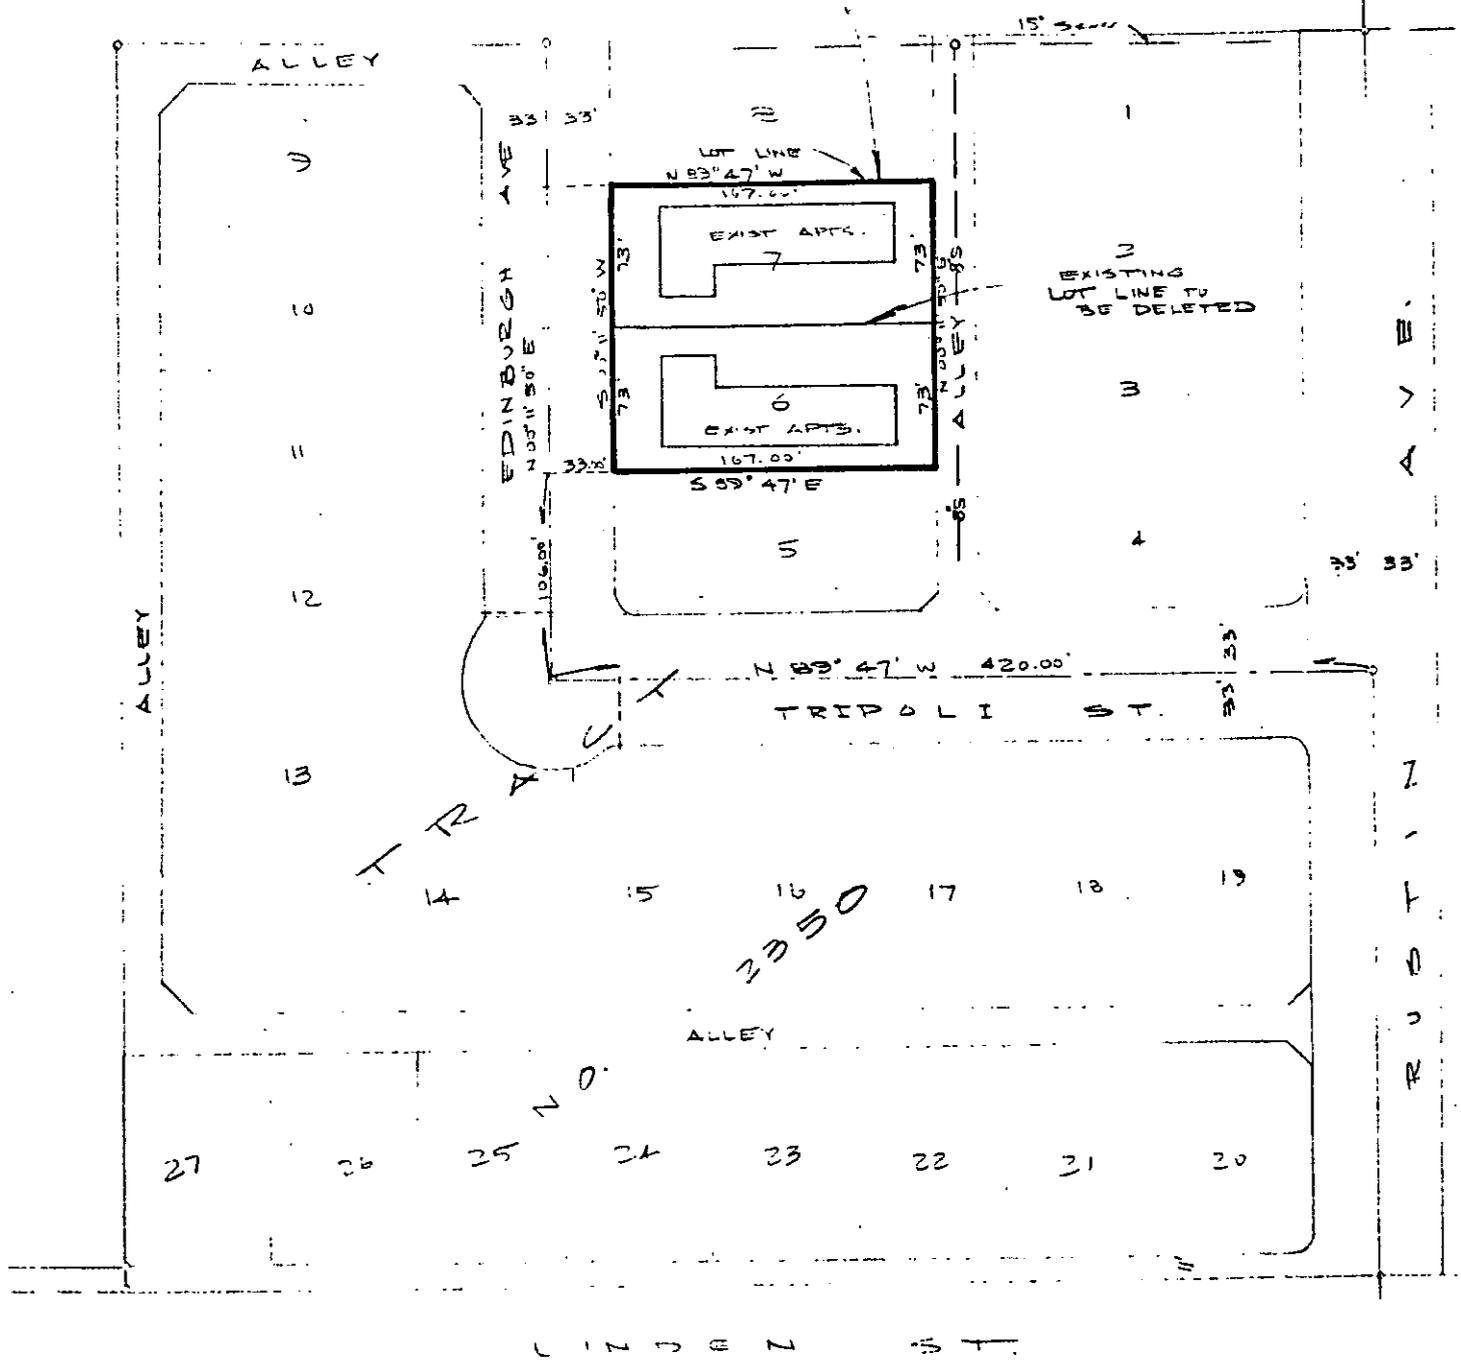

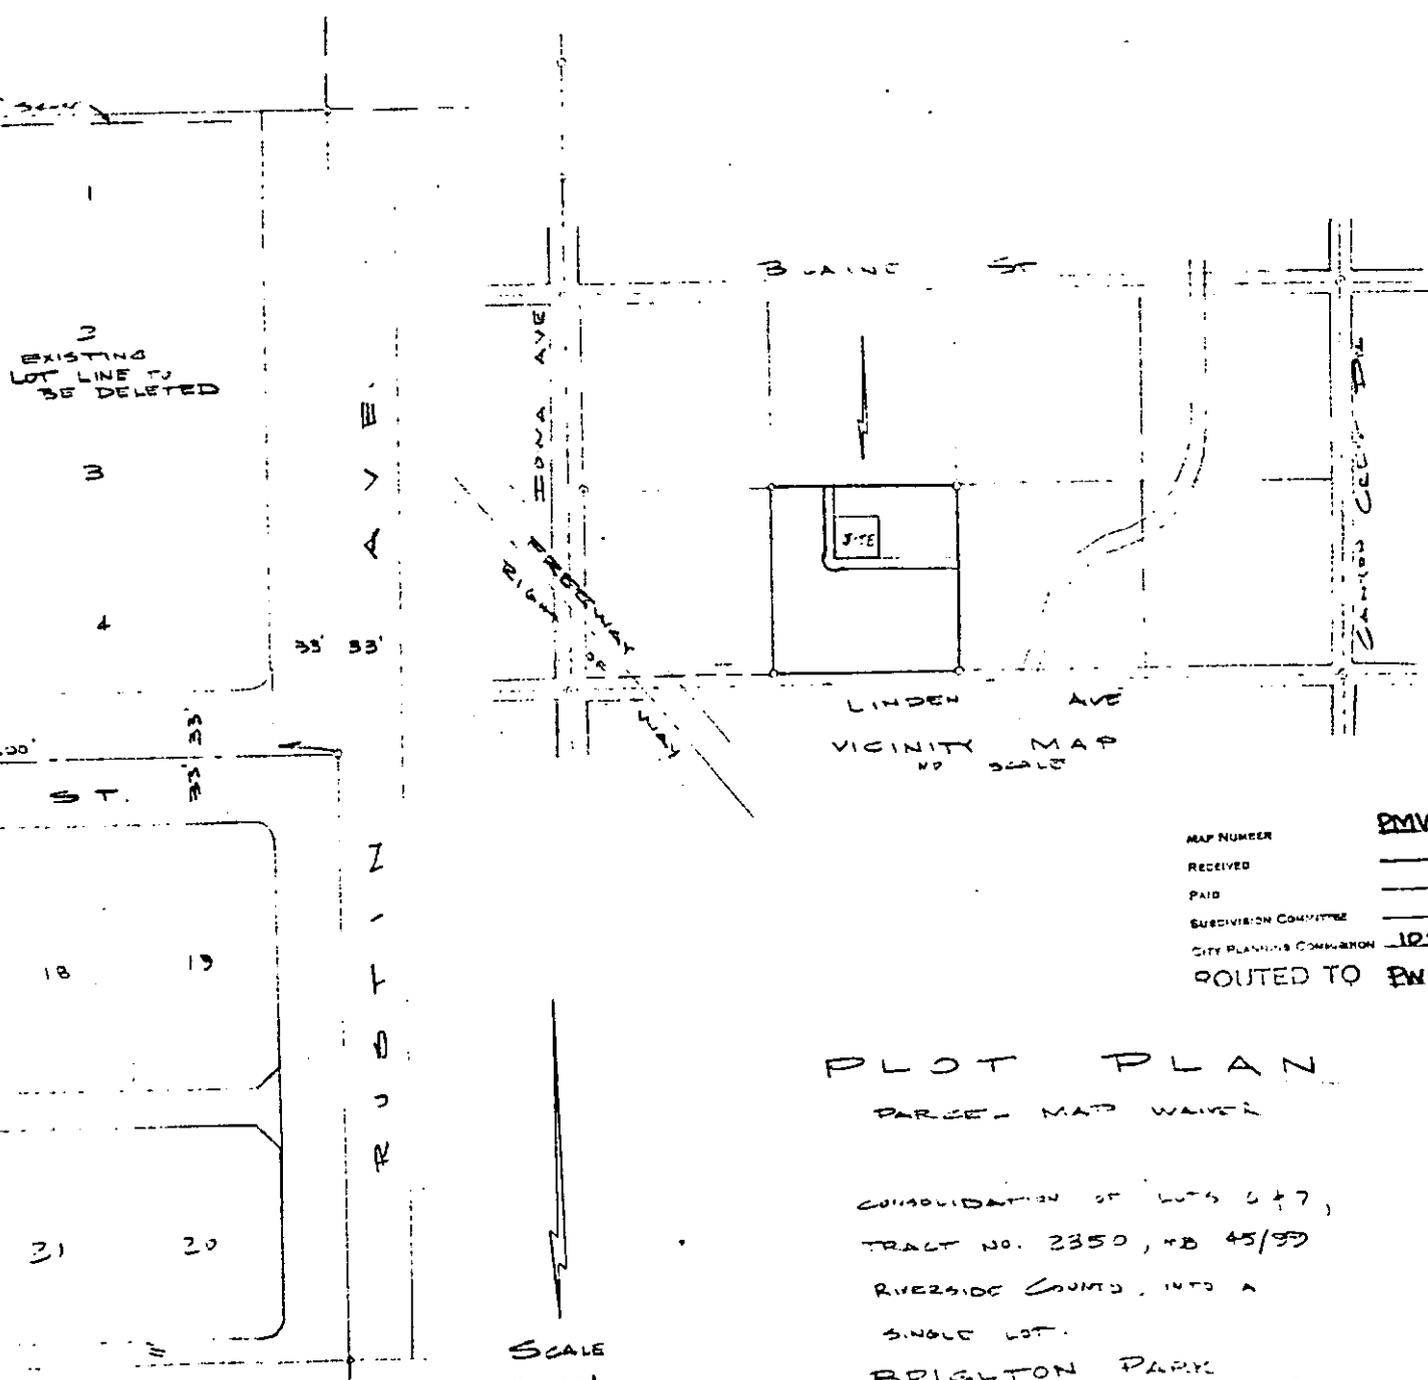

VICINITY MAP
NO. 2175
SCALE

MAP NUMBER PMW-24-801
 RECEIVED _____
 PAID _____
 SUBDIVISION COMMITTEE _____
 CITY PLANNING COMMISSION 12-9-80
 ROUTED TO FWD

PLOT PLAN
 PARCEL MAP WAIVER

CONSOLIDATION OF LOTS 6 & 7,
 TRACT NO. 2350, RD 45/89
 RIVERSIDE COUNTY, INTO A
 SINGLE LOT.

BRIGHTON PARK
 OFFICE 12011 TRACY ST., RIVERSIDE CA

OWNER: **JOSEPH P. BOLKER**
 3056 SANTA ANITA BLVD
 LOS ANGELES, CA 90004

SCALE
 1" = 60'

KENNETH R. KING
 Civil Engineer
 826 HOPKIN BLVD. #100
 REDLANDS, CALIF. 92373
 (714) 791-1133