

13/43

2112

MAY 14 1946
JACK A. ROSS
Agnes Burch
\$100 1:45 P.M.

RECORD OF SURVEY

OF A PORTION OF LOT 9 ARTHUR PARKS TRACT AS RECORDED IN MAP BOOK 1 PAGE 21, RECORDS OF RIVERSIDE CO. CALIF.

Surveyed at the request of Arthur G. Parks
K. Irving Marshall
Civil Engineer
March 1946 Scale 1" = 100'

I hereby certify that I am a Licensed Civil Engineer of the State of California and that this map consisting of one sheet is a correct representation of a survey made by me in March 1946, and that all the monuments shown hereon actually exist, positions thereon being correctly shown.


K. Irving Marshall
Registered Civil Engineer No. 1126

Bearings are based on the center line of B St. taken as N. 42° 27' E.

Note: 3/4" Pipe set at all corners unless otherwise shown.

Examined May 14, 1946
A. C. Keith
County Surveyor Riverside Co. Calif.

Note: "This Survey is not a subdivision as defined in Section 11535 of Business and Professions Code."

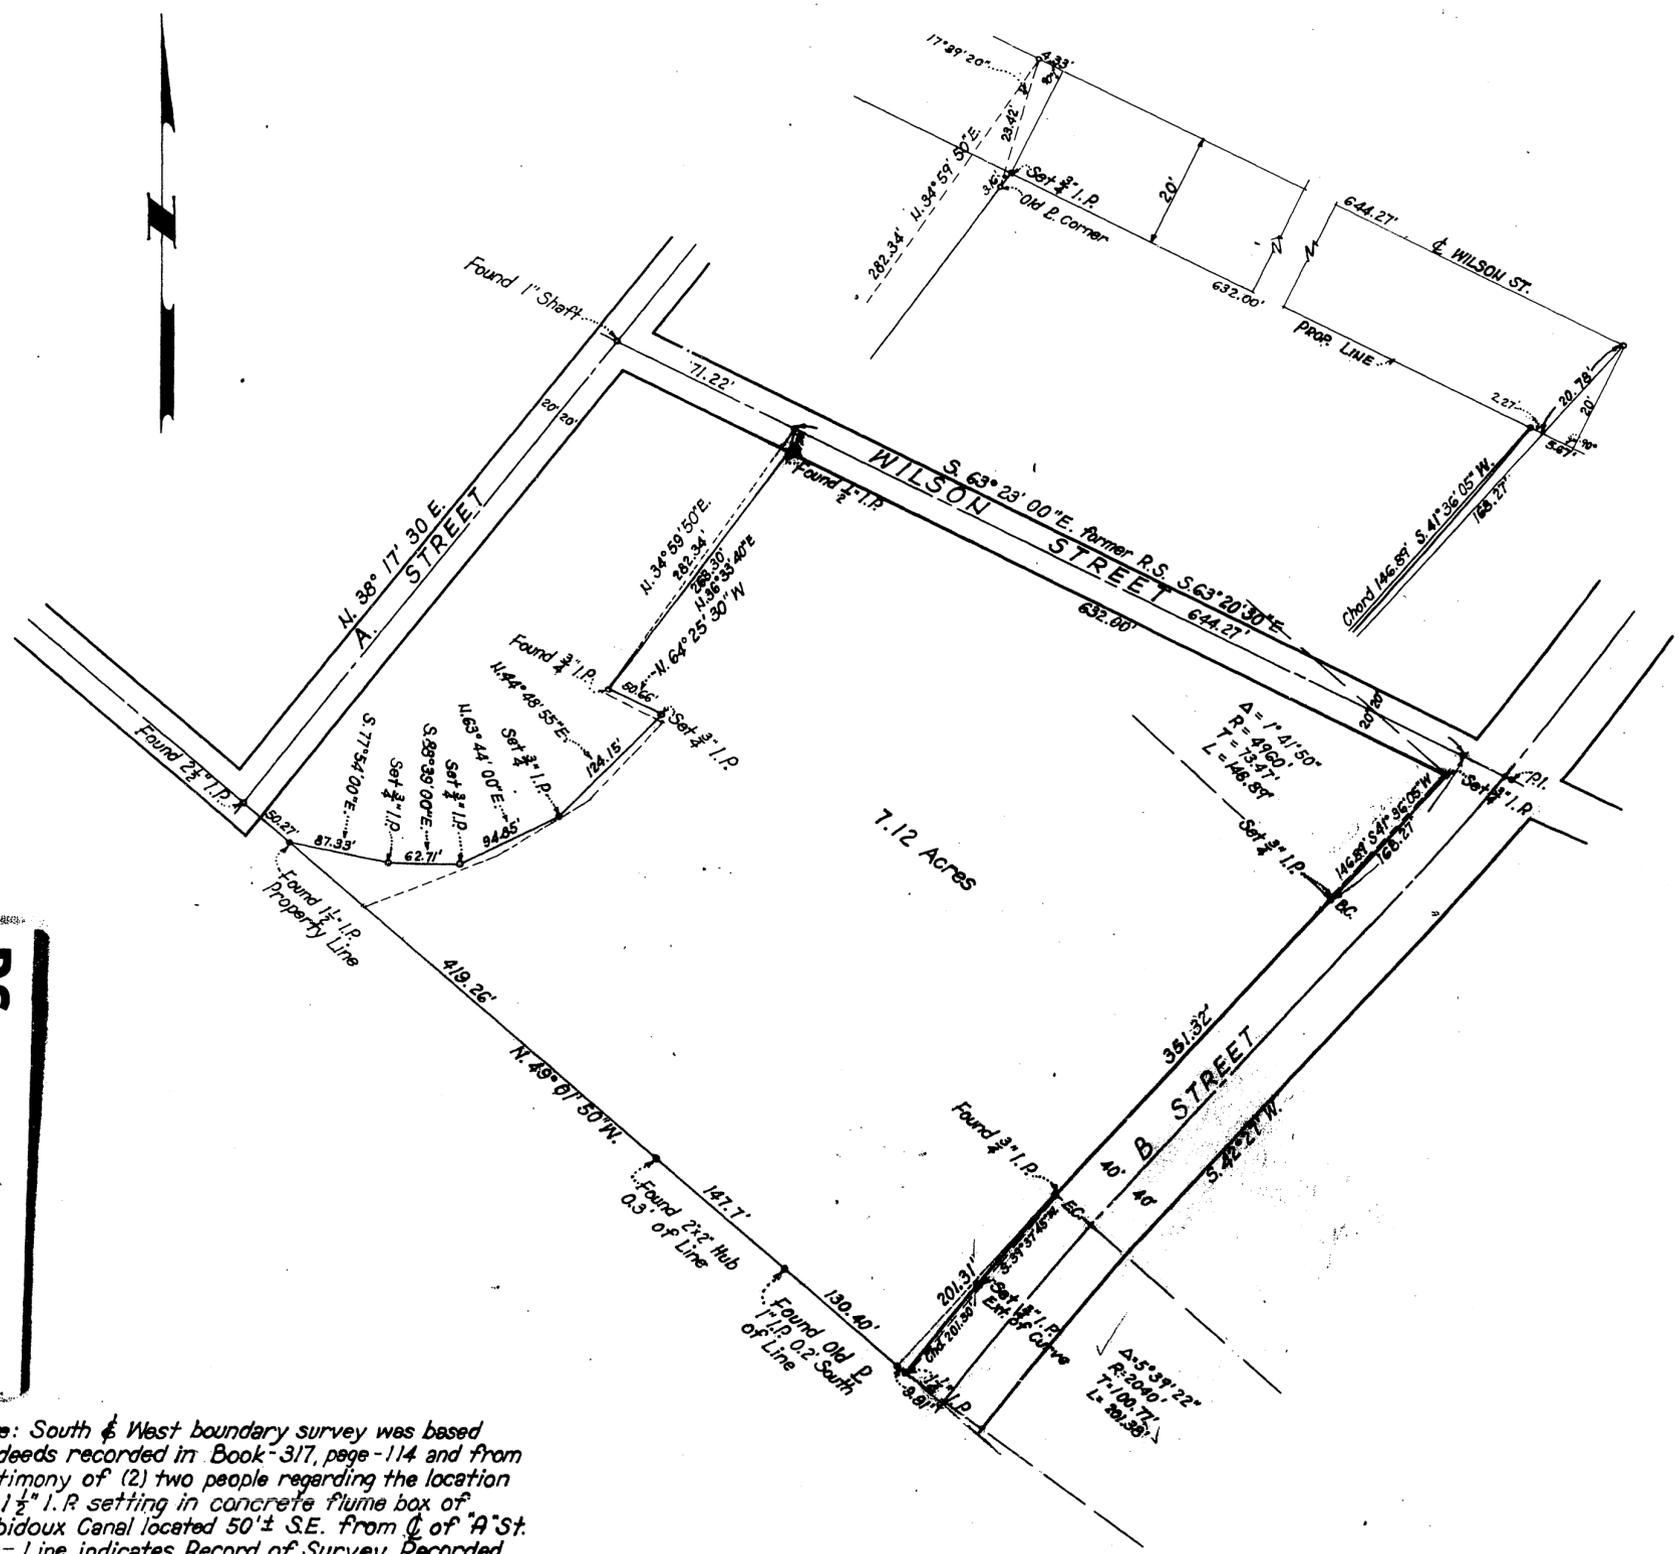

RS 13 / 43

Note: South & West boundary survey was based on deeds recorded in Book 317, page 114 and from testimony of (2) two people regarding the location of 1 1/2" I.R. setting in concrete flume box of Rubidoux Canal located 50' ± S.E. from C. of A St.
--- Line indicates Record of Survey Recorded in Map Book 1 - page 21. Made by J. F. Davidson, 1923

R/S 13/43

43

CBI RS 13/43