

20/52

# IN THE COUNTY OF RIVERSIDE RECORD OF SURVEY

57809

of Lot 21, Block 24, La Granada, Recorded in M.B. 12, pgs. 42 to 51, Rec. Riverside Co., Calif.  
November, 1953

Donald J. McKee, L.S.

Scale: 1" = 100'

**FILED**

DEC-3 1953

Jack A. Ross


Clk. of Rec.

Fee \$1.00

Filed 4:30 P.M.

SCALE: 1" = 100'

Surveyed at the request of: James M Dale

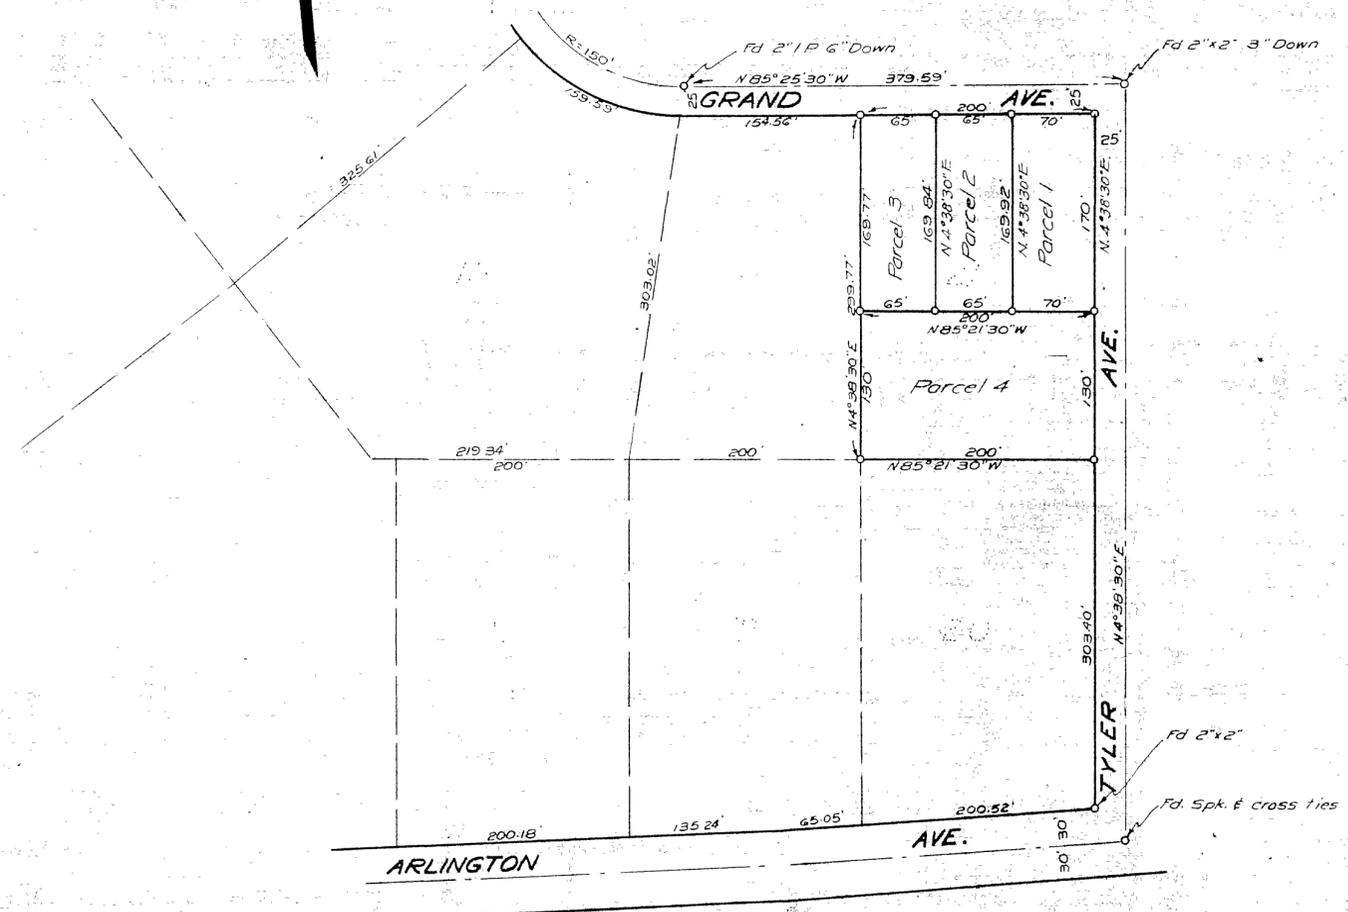

I hereby certify that I am a Licensed Land Surveyor in the State of California, and that this map, consisting of this one (1) sheet, correctly represents a survey made by me in November, 1953, and that all the monuments shown hereon actually exist, and their positions are correctly shown.

Donald J. McKee  
Licensed Land Surveyor No. 1825

Examined December 3, 1953

A.C. KEITH  
County Surveyor of Riverside County, Calif.

by G.T. Worsley  
Deputy

NOTE: Bearings are based on the center line of Tyler Avenue as being N 4° 36' 30" E as shown on Sheet No. 8, Ld Granada, filed in Map Book 12, pages 42 to 51, Records of Riverside County, California.  
Monuments found as noted.  
2"x2" Redwood stakes, tagged L.S. 1825, set at all corners.

F.B. 35-35

RS 20/52