


20/97

RECORD OF SURVEY

SHOWING A SURVEY OF A PORTION OF
LOT 41 BLOCK 11 VILLAGE OF ARLINGTON
M.B. 1-62 RECORDS OF SAN BERNARDINO
COUNTY

FEBRUARY 1954 SCALE 1"=100'
J.F. DAVIDSON, C.E.

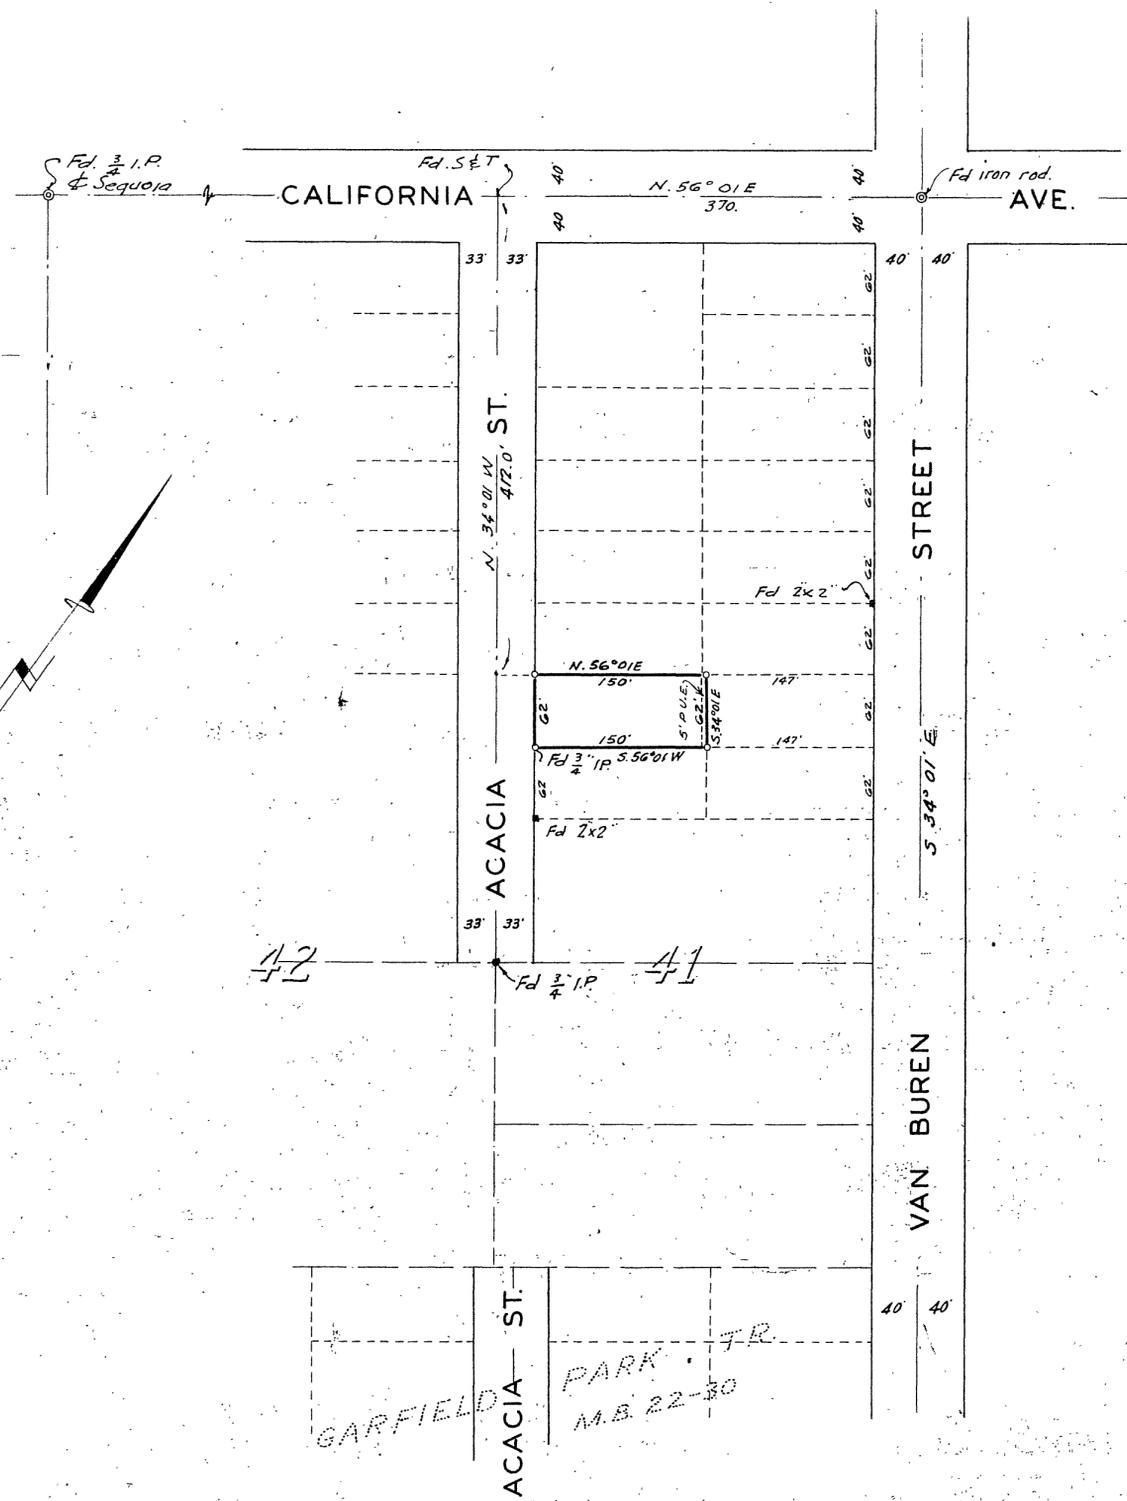

Surveyed at the request of Ivan V. Grass

FILED
 MAR 25 1954
 Jack A. Ross
 O. A. Wheat
 Fee \$1.00
 Filed 10:40 A.M.

I hereby certify that I am a Registered Civil Engineer of the State of California and that this map consisting of one (1) sheet correctly represent a survey made under my supervision during February, 1954, and that all monuments shown hereon actually exist and their positions are correctly shown.

J. F. Davidson
Registered Civil Engineer No. 862

This Record of Survey map was approved by the City Council of the City of Riverside, California on the 16th day of March, 1954

W. W. Wait
City Clerk of the City of Riverside, California

NOTE
Bearings are based on the E of Van Buren St. as being N. 34° 01' W. as shown on Map of Garfield Park Tract, on file in M. B. 22, Pg 30, Riv. Co. Records.
3/4" iron pipes set on lot corners shown thus ◦

Examined March 25, 1954
A.C. Keith, County Surveyor
by *C. T. Worsley*
Deputy

FB 464-73

RS 20/97

RS 20/97