

# RECORD OF SURVEY IN THE CITY OF RIVERSIDE

SHOWING A SURVEY OF A PORTION OF LOT 13, BLOCK 15, R. L. & I. COMPANY LANDS AS RECORDED IN BOOK 1 OF MAPS, PAGE 70, RECORDS OF SAN BERNARDINO COUNTY, STATE OF CALIFORNIA.

NOVEMBER, 1954 J.F. DAVIDSON, C.E. SCALE: 1" = 50'

**FILED**

NOV 23 1954  
Jack A. Ross  
O.A. West  
Fee \$1.00  
Filed 1:00 P.M.

This Record of Survey map was approved by the City Council of the City of Riverside, California, on the 9th day of Nov. 1954

*J. A. Ross*  
City Clerk of the City of Riverside


RS-22/4

**ENGINEER'S NOTES**

The basis of bearings for this survey was taken from the center line of Adams Street as shown on map of "ZAK RANCHO TRACT" MAP BOOK 25, p. 84, records of Riverside County, California, the bearing being noted as N 33° 59' W.

- ⊙ Indicates monuments found as noted.
- Indicates 2"x2" set.

SURVEYED AT THE REQUEST OF: DON F. GATES

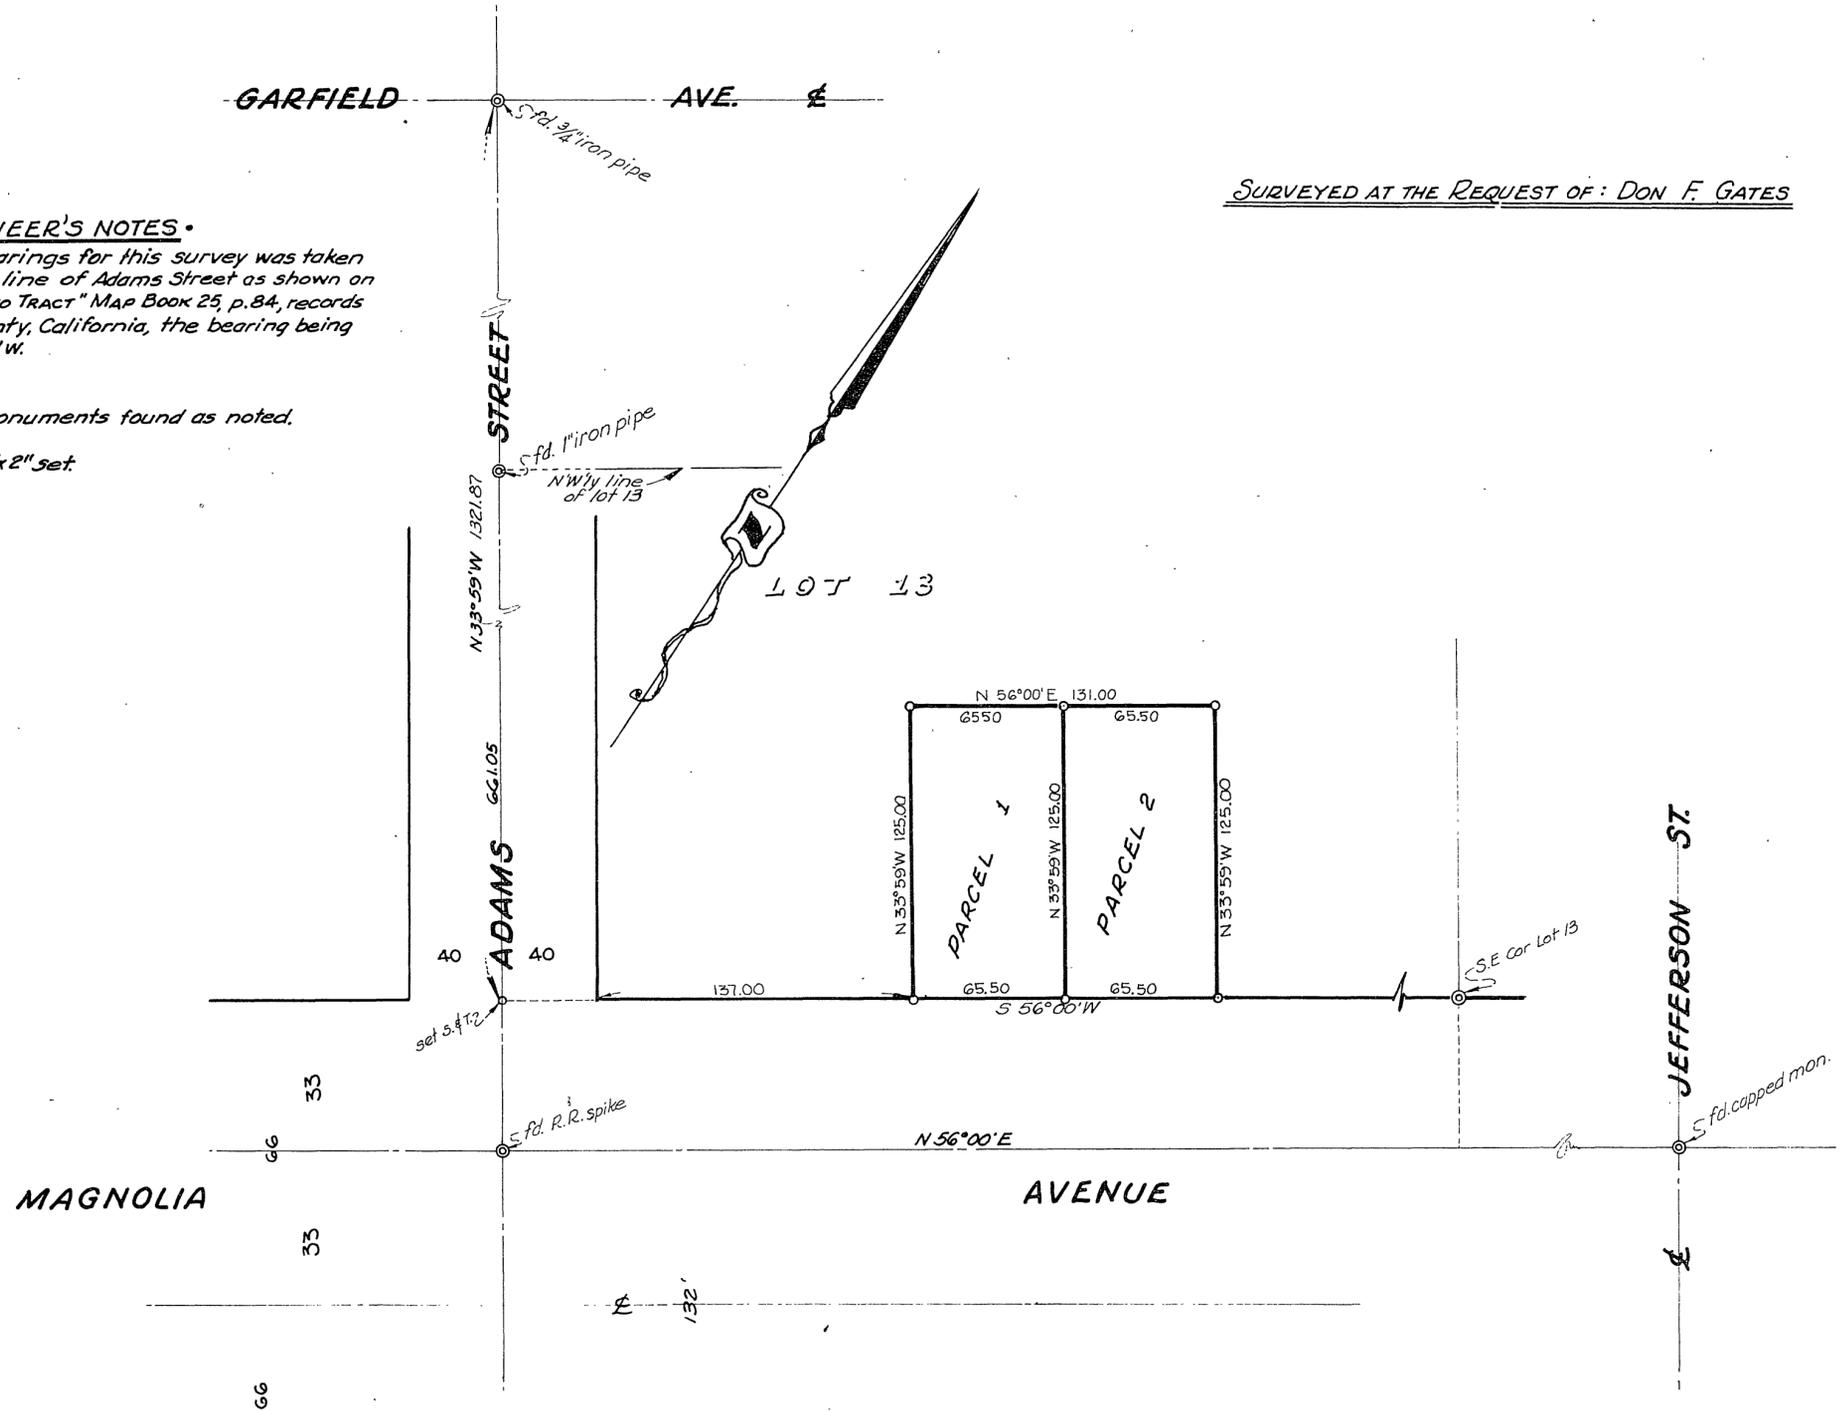

EXAMINED November 23, 1954

COUNTY SURVEYOR A.C. Keith

By G.T. Worsley DEPUTY

**ENGINEER'S CERTIFICATE**

I hereby certify that I am a Registered Civil Engineer of the State of California and that this map consisting of one (1) sheet correctly represents a survey made under my supervision during May, 1954; that all monuments shown hereon actually exist and their positions are correctly shown.

*J. F. Davidson*  
Registered Civil Engineer No. 862

RS 22/4