

583 94
24/49

RECORD OF SURVEY

OF A PORTION OF BLOCK F, ARLINGTON HEIGHTS AS
RECORDED IN BOOK 2 OF RECORDS OF SURVEY AT PAGE
110 THEREOF, RECORDS OF RIVERSIDE COUNTY, CALIF. & MAP
BOOK 2, PAGE 12, RIVERSIDE COUNTY RECORDS


FILED

MAY 9 1956
Jack A. No 35
D.A. Street
Fee \$5.00
Filed at 1:15 P.M.

ALBERT A. WEBB ASSOCIATES
CIVIL ENGINEERS
APRIL 1956

SURVEY MADE AT REQUEST OF R.F. IRVING

Sec R/s 19/33 Riv. Co.

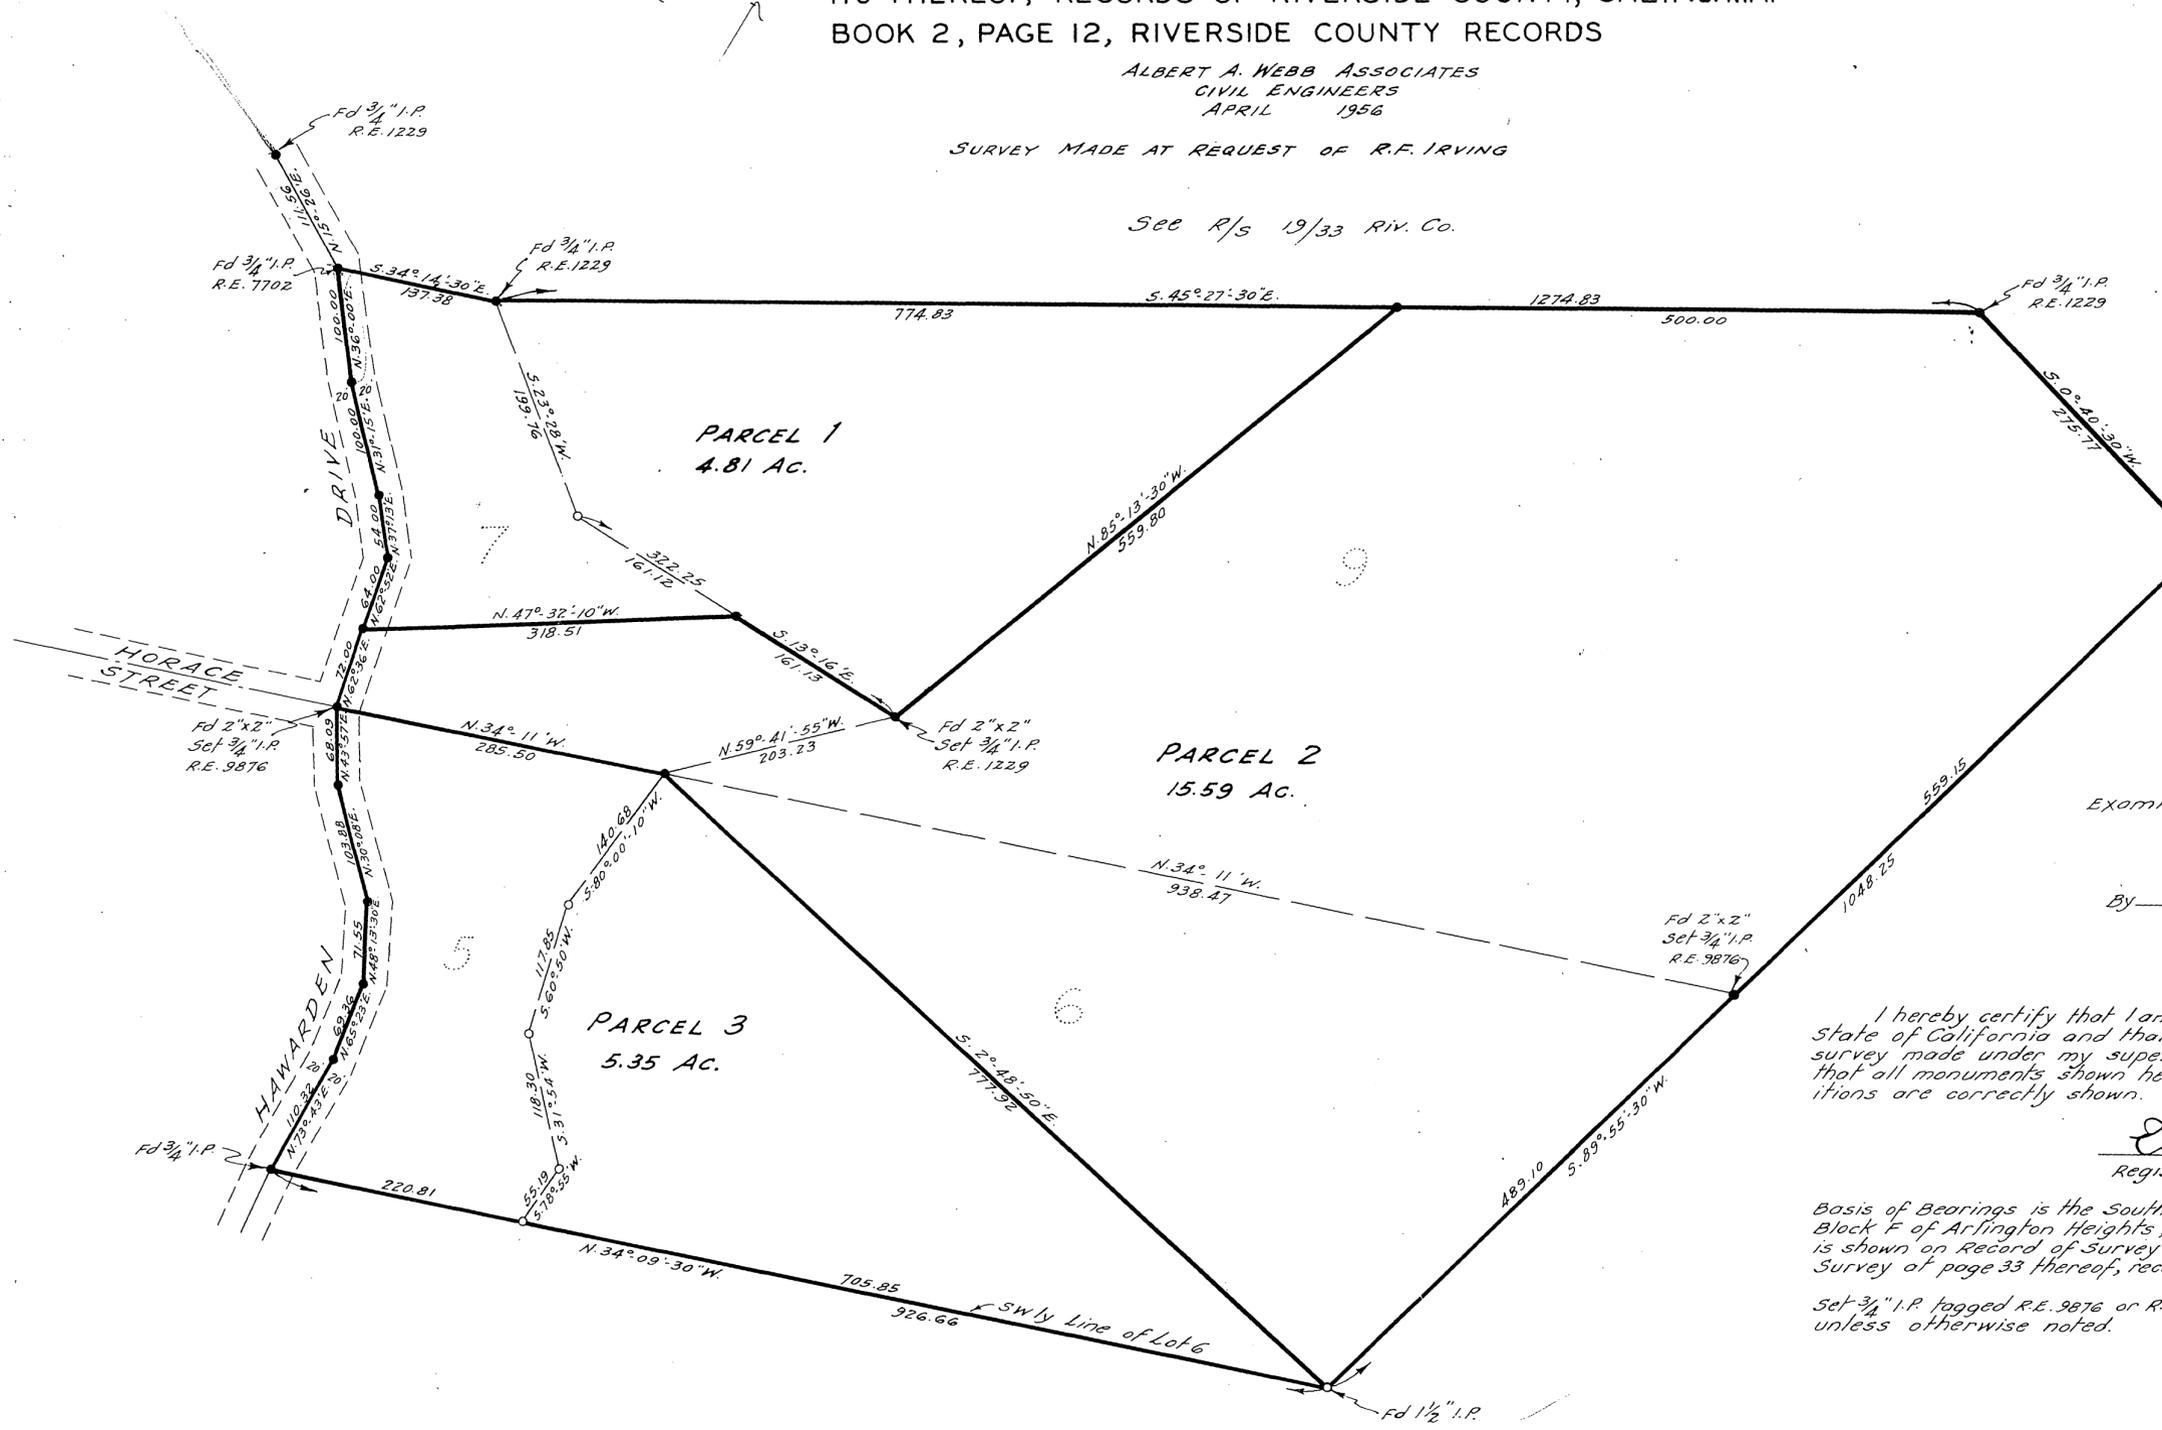

Examined May 9, 1956.
A.C. KEITH
County Surveyor
By C.T. Wonsley Deputy

I hereby certify that I am a Registered Civil Engineer of the State of California and that this map correctly represents a survey made under my supervision during December 1955 and that all monuments shown hereon actually exist and their positions are correctly shown.

Ernest N. Webb
Registered Civil Engineer No. 9876

Basis of Bearings is the southerly line of a portion of Lot 9 of Block F of Arlington Heights, taken as S. 45° 27' 30" E., as same is shown on Record of Survey filed in Book 19 of Records of Survey of page 33 thereof, records of Riverside County, Calif.
Set 3/4" I.P. tagged R.E. 9876 or R.E. 1229 at all points shown thus unless otherwise noted.

RS 24/49

541

DC 21/10