

26/31

IN THE CITY OF RIVERSIDE RECORD OF SURVEY

SHOWING A SURVEY OF A PORTION OF LOT 194 OF THE LANDS OF THE SOUTHERN CALIFORNIA COLONY ASSOCIATION, AS RECORDED IN MAP BOOK I, PAGE 18, RECORDS OF SAN BERNARDINO COUNTY, CALIFORNIA.



JANUARY 1957

J. F. DAVIDSON, C. E.

SCALE 1"=60'

FILED
On April 1 1957

At 2:15 P. M.
By Jack A. Ross
County Recorder
Deputy
Fee \$5.00
No. _____

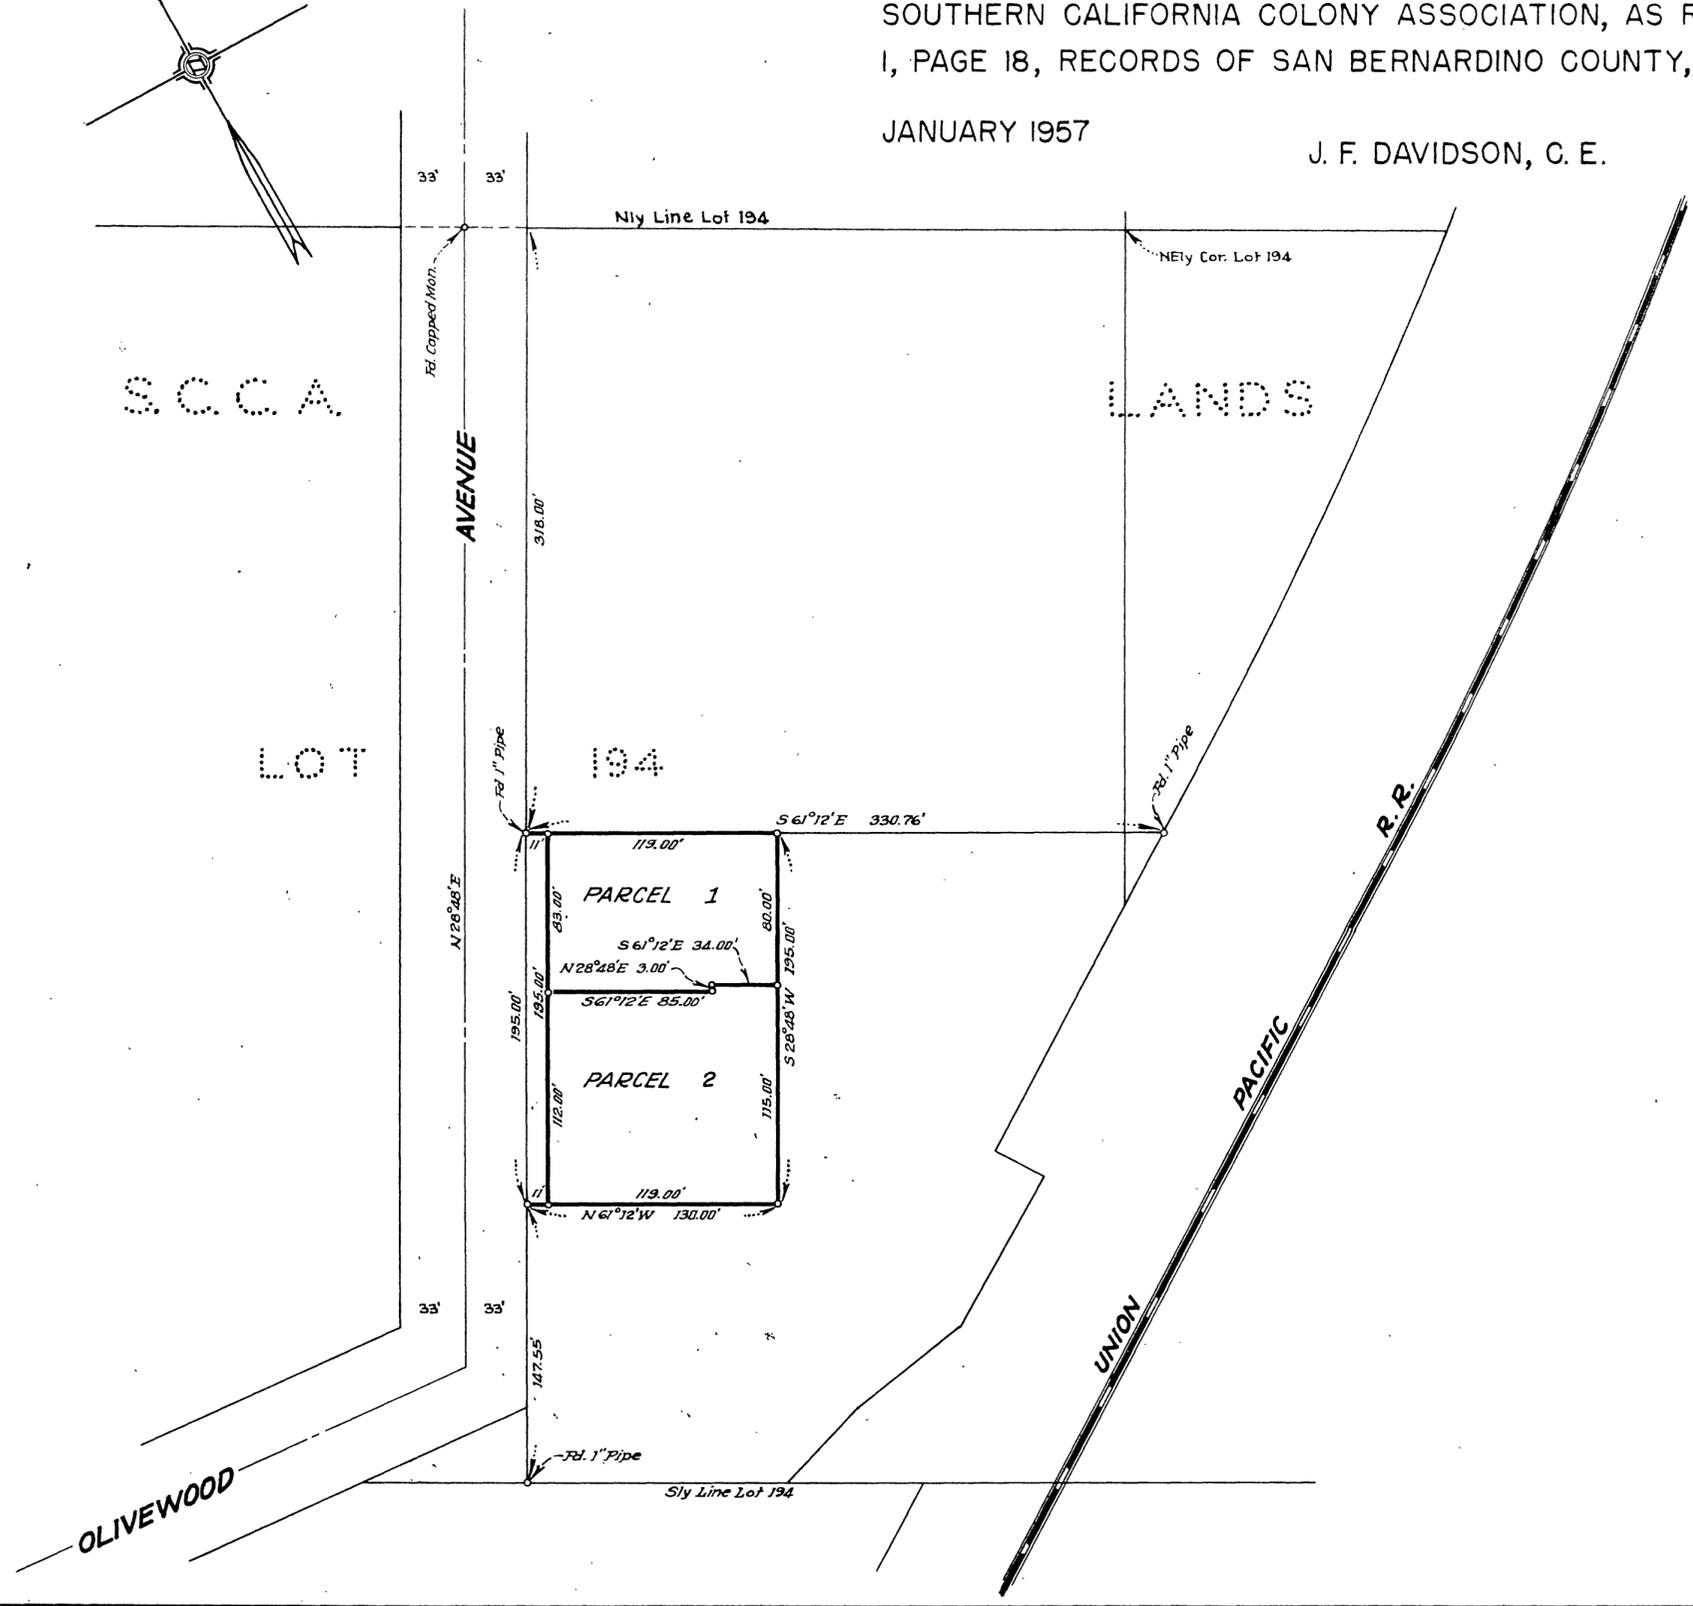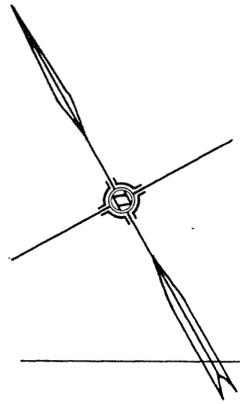

**SURVEY MADE AT THE REQUEST OF
ROBERT MILLER**

•ENGINEER'S CERTIFICATE•

I hereby certify that I am a Registered Civil Engineer of the State of California and that this map consisting of one (1) sheet correctly represents a survey made under my supervision during January of 1957; that all monuments shown hereon actually exist and their positions are correctly shown.

J. F. Davidson
Registered Civil Engineer No. 862

This Record of Survey map was approved by the City Council of the City of Riverside, California on the 5th day of March, 1957.

W. White
City Clerk of the City of Riverside, Calif.

Examined March 29 1957.
A. C. KEITH County Surveyor.

By G. T. Worsley Deputy.

FB 396-26
323-42

R.S. 26/31