

26/56

IN THE CITY OF RIVERSIDE RECORD OF SURVEY

Being a Survey of a Portion of Lot 1 Block 51 of Arlington Heights as Shown by Map on file
in Book 11 Page 20 & 21 Records of San Bernardino County California
March 1957
Donald J. McKee - Licensed Land Surveyor
Scale 1" = 20'

57200

FILED

MAY 21 1957
Jack A. Ross
O. A. Wheat
Fee \$500
Filed at 2:15 P.M.

Surveyed at the request of
John Barnhill

I hereby certify that I am a Licensed Land Surveyor in the
State of California and that this map consisting of one (1) sheet
correctly represents a survey made by me in March 1957 and that
all the monuments shown hereon actually exist and their positions
are correctly shown

Donald J. McKee
Licensed Land Surveyor No. 1825


Examined May 21, 1957
A.C. Keith, County Surveyor of Riverside County Calif.

by G. T. Worsley
Deputy

This Record of survey was approved by the City Council
of the City of Riverside, California on the 7th day of
May 1957

W. H. ...
City Clerk of the City of Riverside, Calif.

Note Bearings are based on the center line of Lincoln Ave
as being N56°00'E as per M.B. 11 pg. 20, 21, Rec. of S.B. Co. Calif.
Monuments found as shown
3/4" Iron Pipe set at all corners tagged L.S. 1825

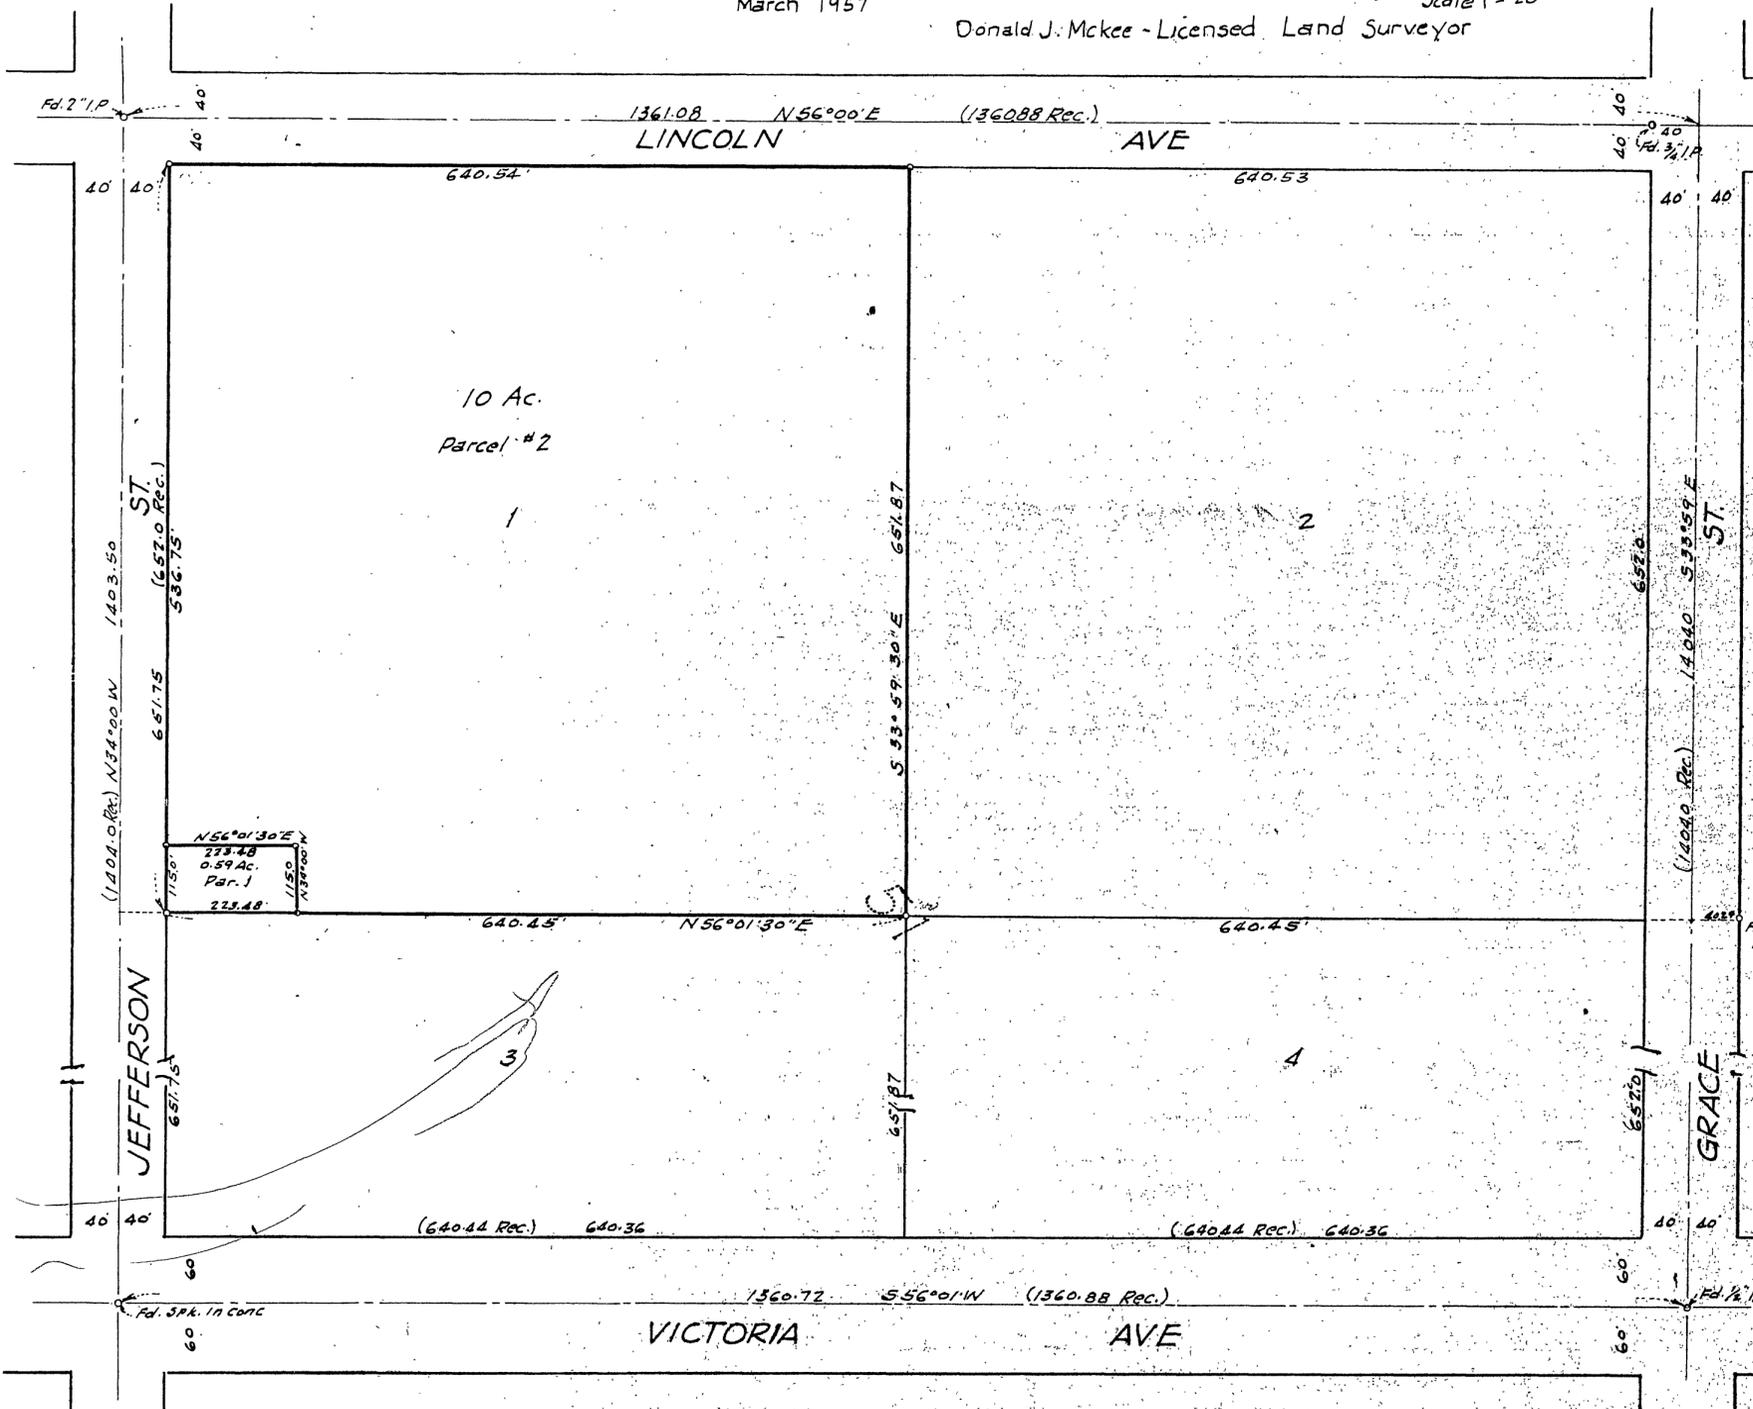

44-48

RS 26/56