

FILED FOR RECORD AT REQUEST OF COUNTY SURVEYOR
THIS 25th DAY OF March 1958 AT 4:10 P.M.
IN BOOK 27 OF RECORD OF SURVEY AT Pg. 97

IN THE CITY OF RIVERSIDE RECORD OF SURVEY

FEE \$1.00

No. _____


Jack A. Ross
COUNTY RECORDER
By O. A. Wheat
DEPUTY

Being a Survey of a Portion of Lots 1 and 8 Blk. 3 R.L. & I. Co. Lands as
Shown by Map on file in Book 1 pg. 70 Records of San Bernardino Co. Calif.

Jan. 1958

Scale 1"=100'

Donald J. McKee ~ Licensed Surveyor

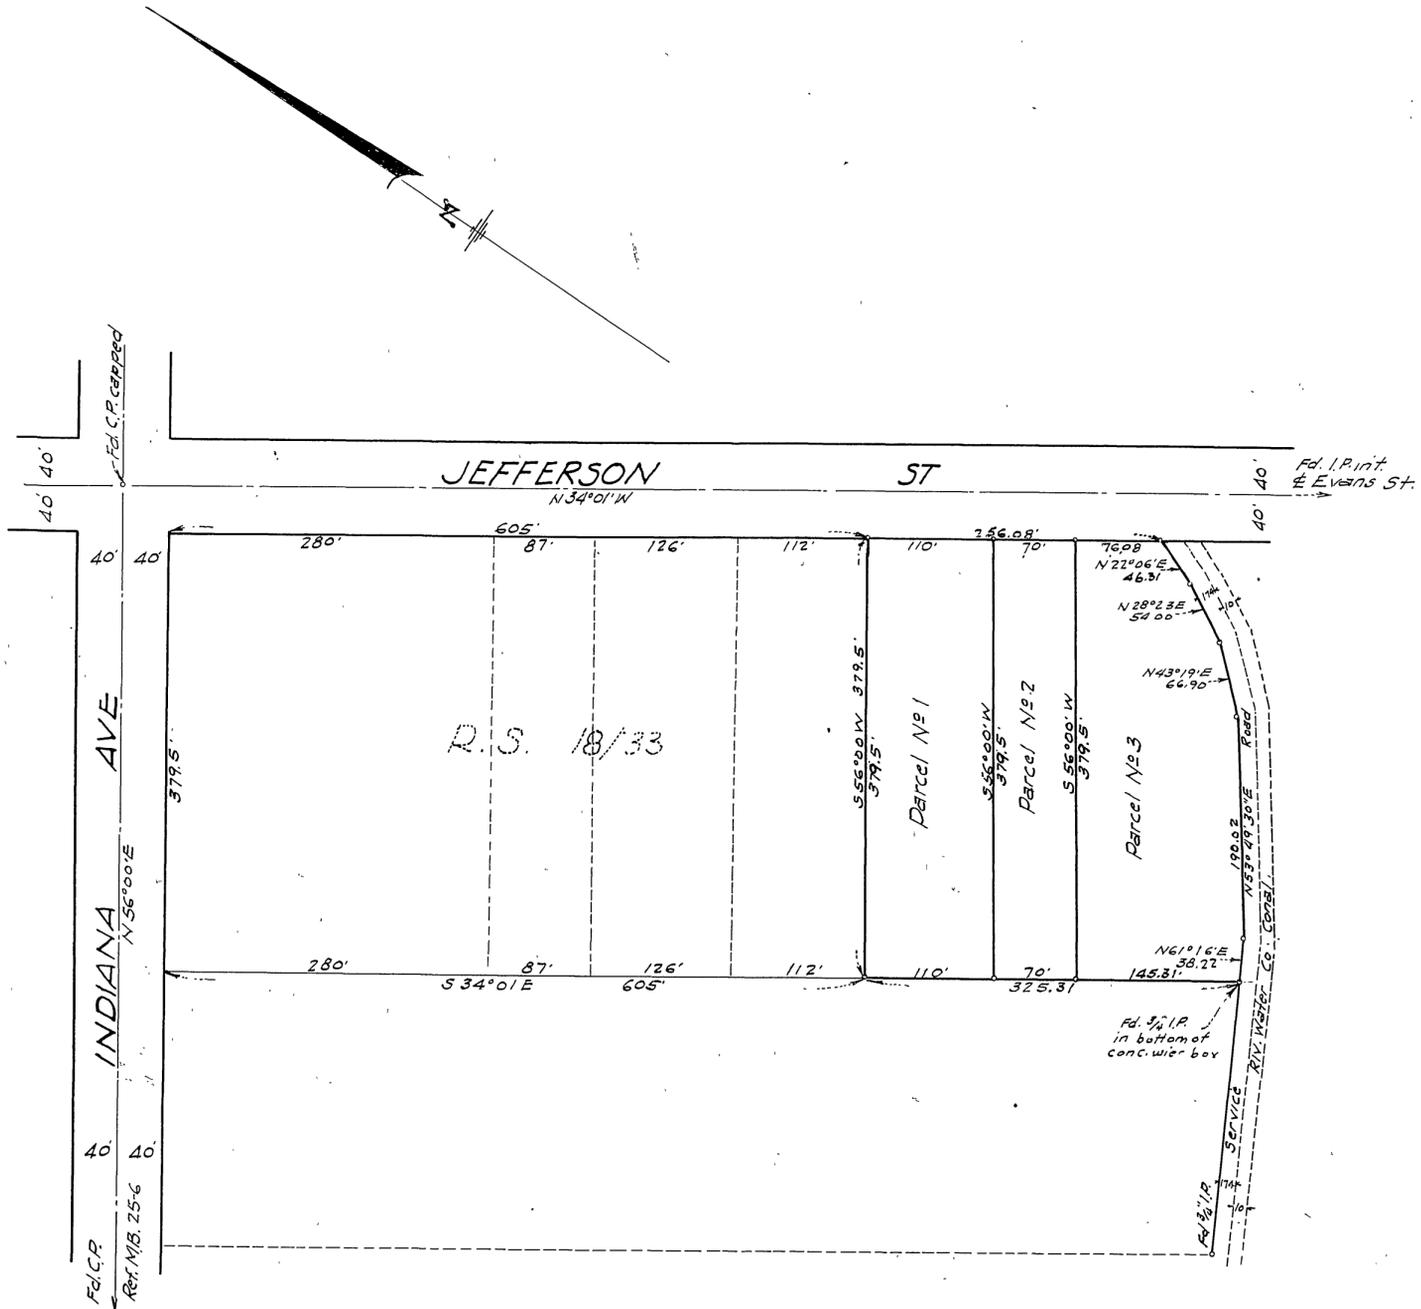

CITY CLERKS CERTIFICATE

This Record of Survey map was approved by the
City Council of the City of Riverside, California on the
4th day of March, 1958

W. R. Waits
City Clerk of the City of Riverside,

SURVEYORS CERTIFICATE

This map correctly represents a survey made under my direction
in conformance with the requirements of chapter 15 of Division 3
of the Business and Professions Code at the request of Fred C.
Paulson Jan. 1958

Donald J. McKee
Licensed Land Surveyor

COUNTY SURVEYORS CERTIFICATE

This map has been examined for conformance with the requirements
of Chapter 15 of Division 3 of the Business and Professions Code this
24th day of March 1958

A.C. KEITH COUNTY SURVEYOR
by G. T. Worsley
Asst.

Note: Bearings are based on the center line of Indiana Ave
shown as $N 56^{\circ} 00' E$ as per Map Book 25 Pg 6 Records of
Riverside Co Calif.
2 x 2 Redwood Stakes tagged L.S. 1825 set at all corners
unless otherwise noted.