


# IN THE CITY OF RIVERSIDE RECORD OF SURVEY

Filed for record at request of County Surveyor this 8 day of MARCH  
1962 at 12:15 P.M. in Book 36 of Record of Survey at Page 10  
Fee \$5.00  
By JACK A. ROSS  
County Recorder  
Deputy Baron B. Vaughn

Of a portion of Lot 3, Block 56, Arlington Heights as shown by map filed  
Book 11 of Maps pages 20 & 21, Record of San Bernardino County, Calif.  
Feb. 1962 Scale: 1" = 100'  
MEKKE and CRAWLEY Surveyors & Engineers

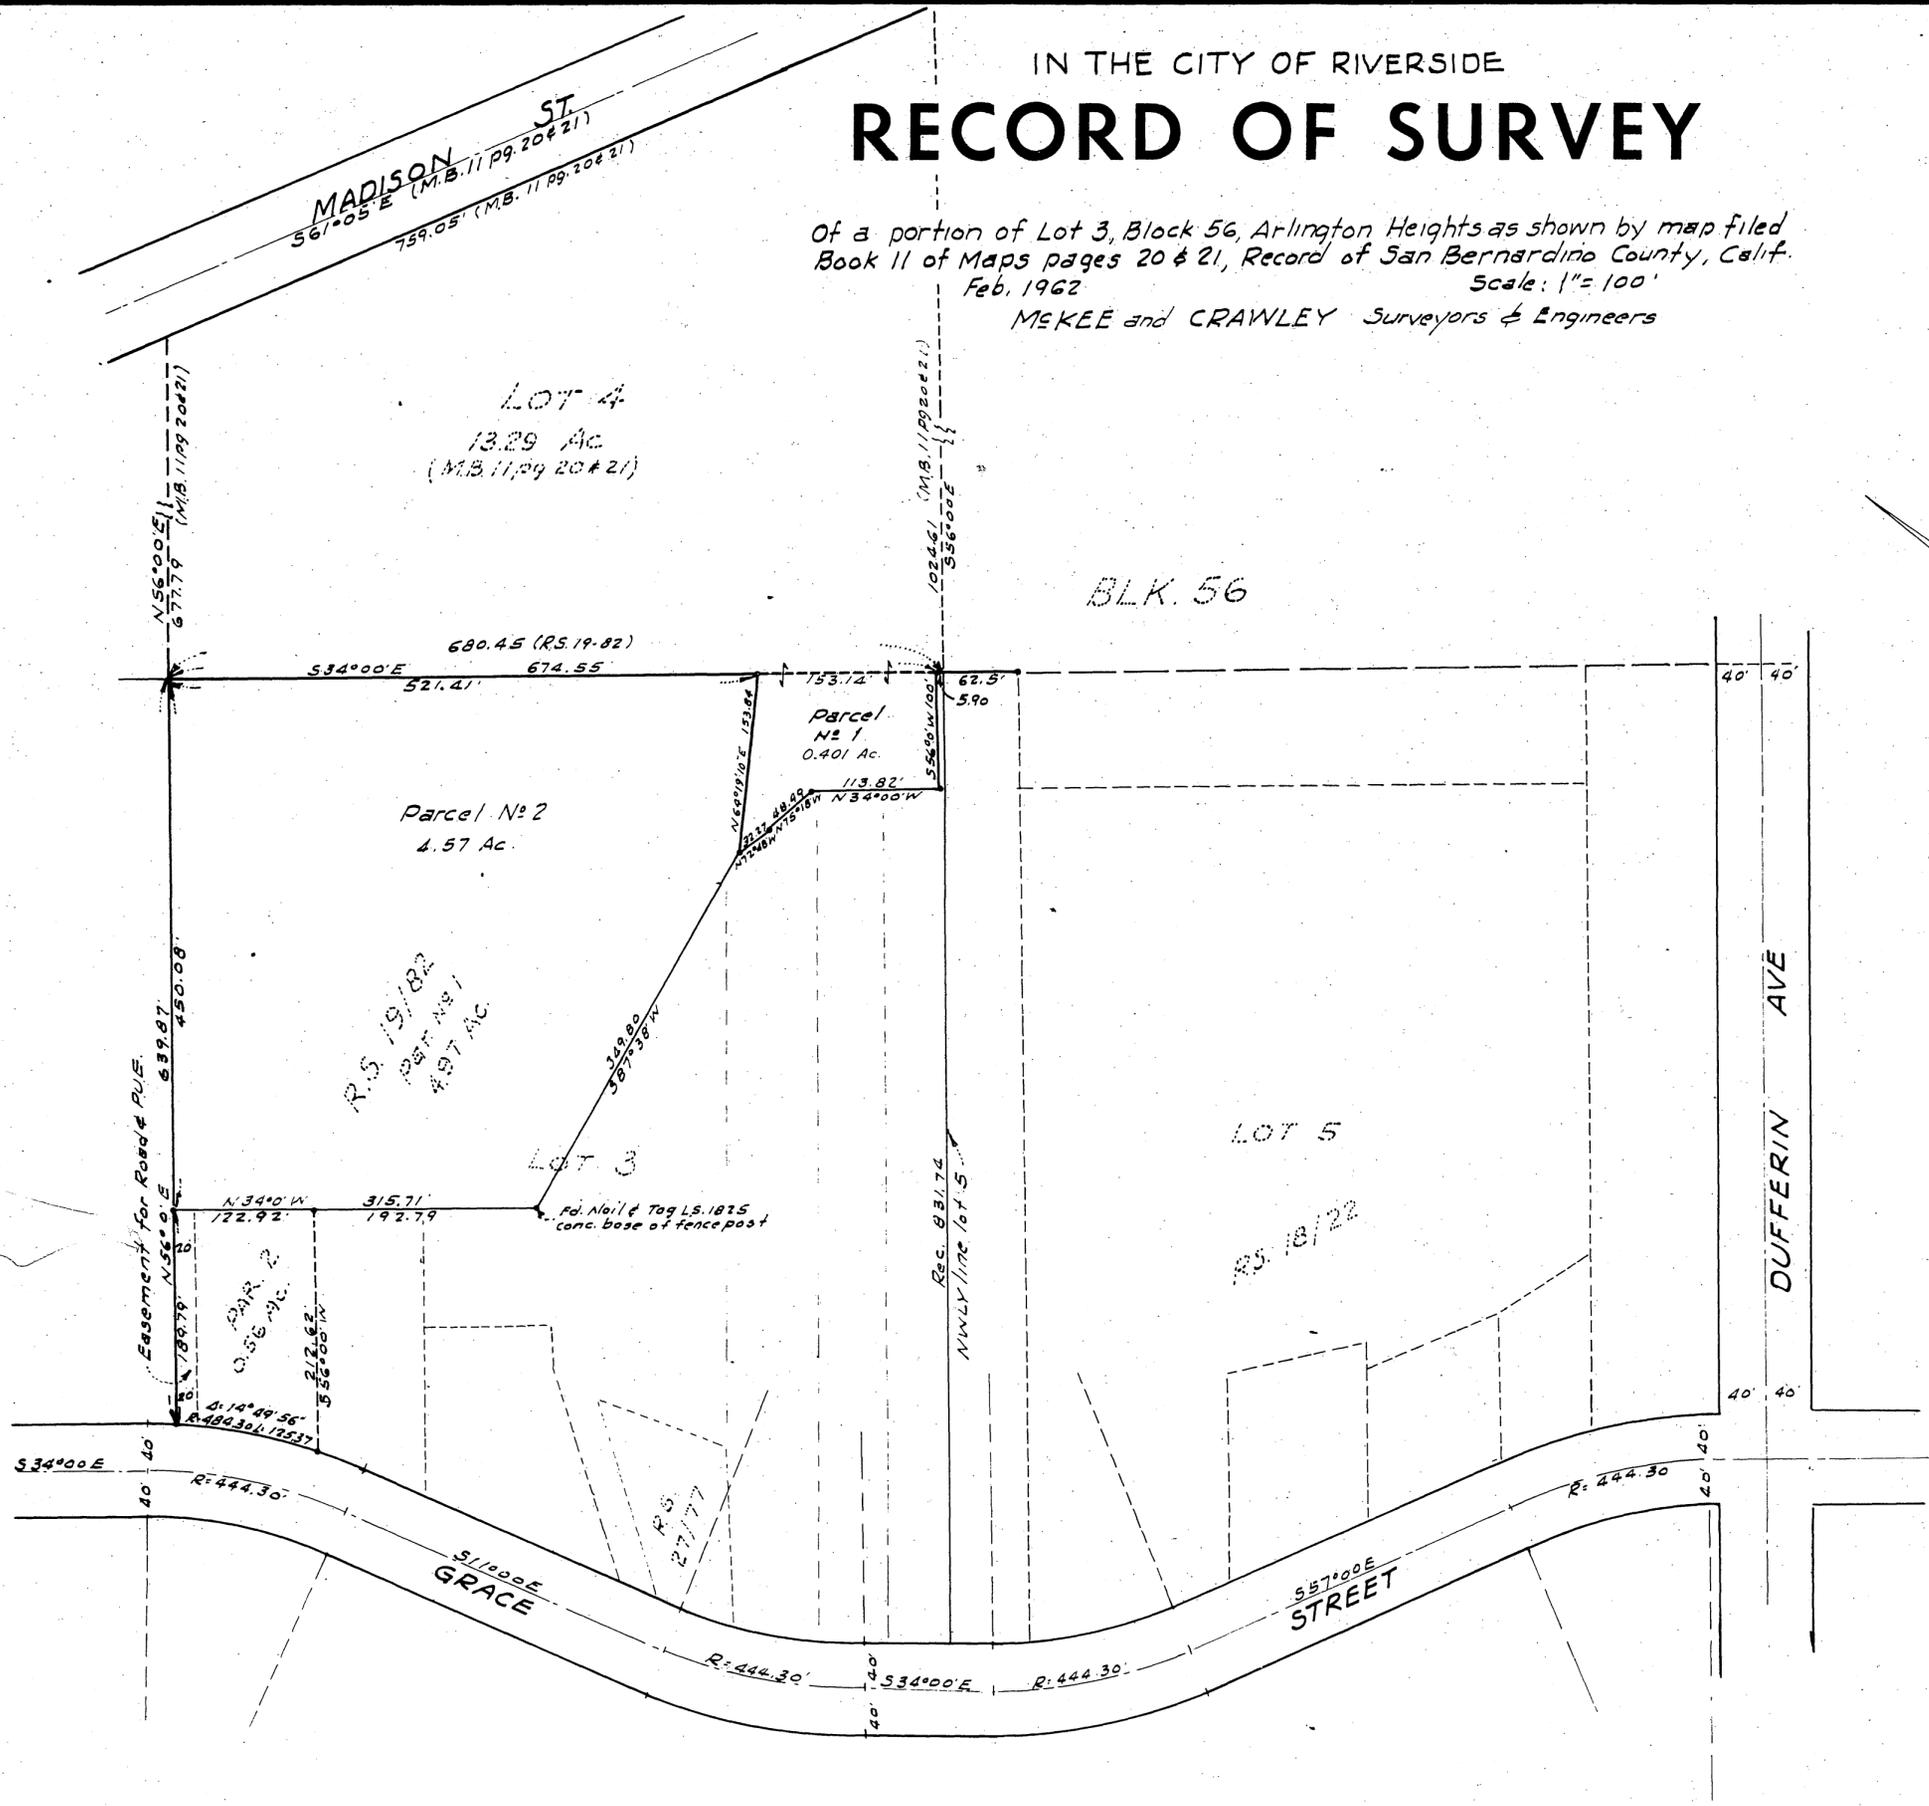

Note - This map represents a survey of Parcel 1 only, and a retracement of a portion of R.S. 19/82

This map correctly represents a survey made by me or under my direction in conformance with the requirements of Chapter 15 of Division 3 of the business and professions code at the request of Sybil Lewis Nelson in February 1962

George O. Crawley  
(Signed and Sealed)  
R.E. No. 9455

ENGINEERS NOTE  
Bearings are based on the NEly line of lot 3 Blk 56 Arlington Hts as being 534°00'E as shown on R.S. 19/82 Rec. of Riverside Co. Calif.  
• Indicates 3/4" iron pipe fd. unless otherwise noted  
• Indicates 1/4" iron pipe set & tagged R.E. 9455

This map has been examined for conformance with the requirements of Chapter 15 of Division 3 of the Business and Professions Code this 7th day of March 1962

A. C. KEITH  
County Surveyor  
By G. T. Worsley  
Deputy

RS 36/10

RS 36/10