
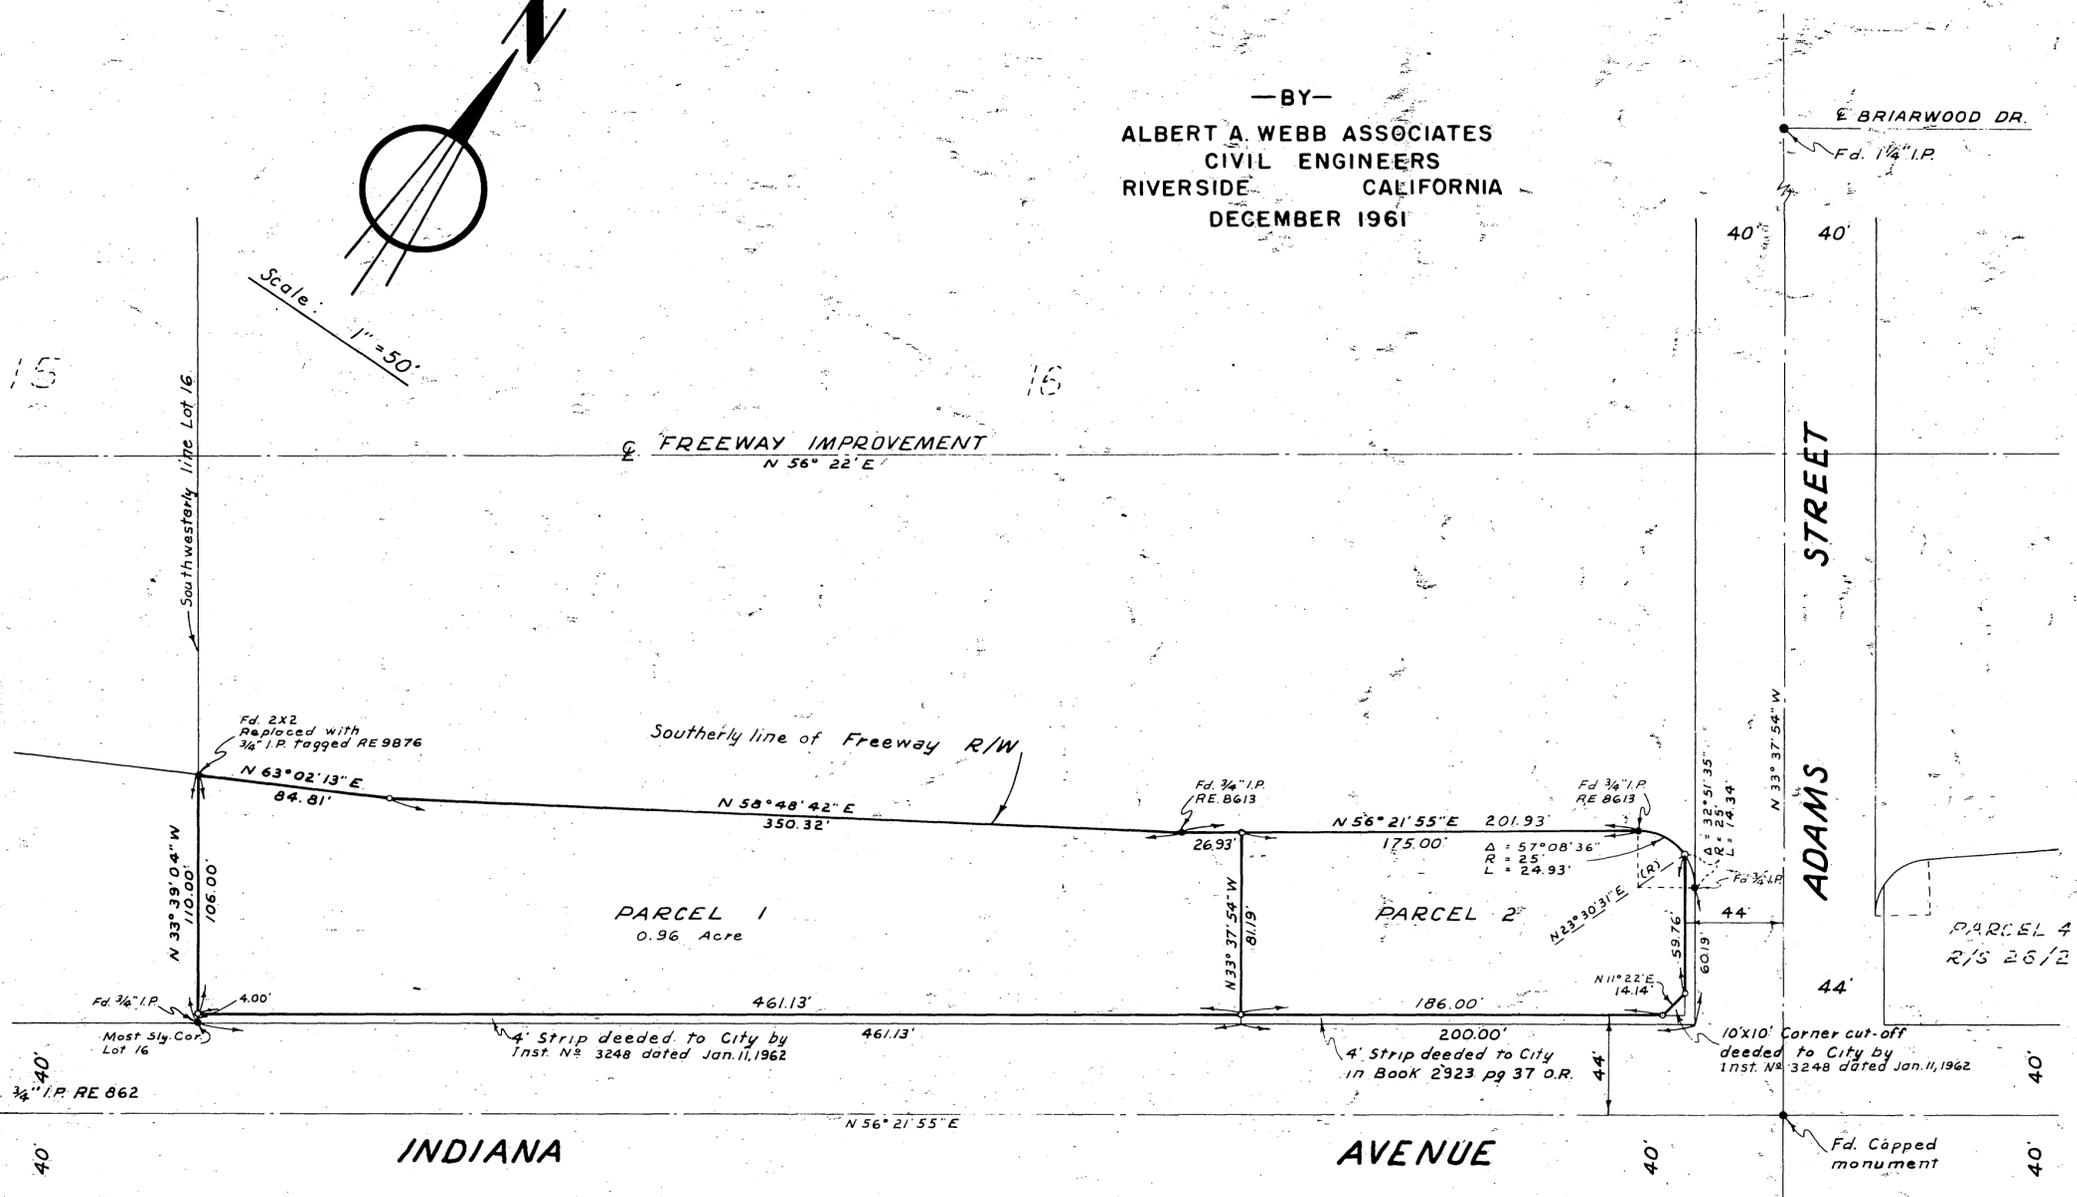


IN THE CITY OF RIVERSIDE RECORD OF SURVEY

OF A PORTION OF LOT 16 IN BLOCK 23 OF R.L. & I. CO. LANDS AS
RECORDED IN BOOK 1 OF MAPS AT PAGE 70 THEREOF, RECORDS
OF SAN BERNARDINO COUNTY, CALIFORNIA

Filed for Record at request of County Surveyor this 8 day of
MARCH 1962 at 1:30 P.M. in Book 36
of Record of Survey at Page 11.
Fee \$ 5.00 No. 2
JACK A. ROSS County Recorder
By Baron B. Vaughan Deputy

—BY—
ALBERT A. WEBB ASSOCIATES
CIVIL ENGINEERS
RIVERSIDE CALIFORNIA
DECEMBER 1961

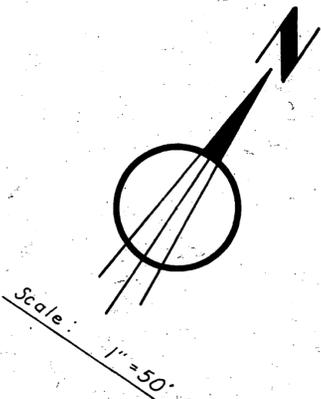

ENGINEER'S CERTIFICATE
This map correctly represents a survey made by me or under my direction
in conformance with the requirements of Chapter 15 of Division 3
of the Business and Profession Code at the request of
EDWARD H. GOODWIN
Edward N. Webb
Registered Civil Engineer No 9876

ENGINEER'S NOTE:
Basis of bearing is the centerline of Indiana Avenue
taken as N 56° 21' 55" E as same is shown by State
Highway Right of Way Map VIII Riv. 43, Sheet II of 23
dated June 29, 1955.
Found monuments as noted at all points shown thus ●.
Set 3/4" Iron Pipe tagged RE 9876 at all points shown thus O.

COUNTY SURVEYOR'S CERTIFICATE
This map has been examined for conformance with the requirements of
Chapter 15 of Division 3 of the Business and Profession Code
this 11 day of March
A.G. KEITH County Surveyor
By G.T. Wansley Deputy

42
HARMONY DALE
TRACT
M.B. 27/59,60
41

BLOCK 32