

IN THE CITY OF RIVERSIDE

RECORD OF SURVEY

OF LOT 14 & 15 AND A PORTION OF LOT 13 OF ARLINGTON ACRES, M.B. 10 PAGE 95, RIVERSIDE CO. RECORDS AND A PORTION OF LOT 8 BLOCK 25, OF THE VILLAGE OF ARLINGTON, M.B. 1 PAGE 62, S. B. CO. RECORDS.


BY
ALBERT A. WEBB ASSOCIATES
CIVIL ENGINEERS
DECEMBER 1962

Filed for Record at request of County Surveyor this 6th day of FEBRUARY 1963 at 2:00 P.M. in Book 38 of Record of Survey of Pages 96-97

Fee \$7.00 No. 13015

W.D. BALOGH County Recorder

By Clayton B. Vaughan Deputy

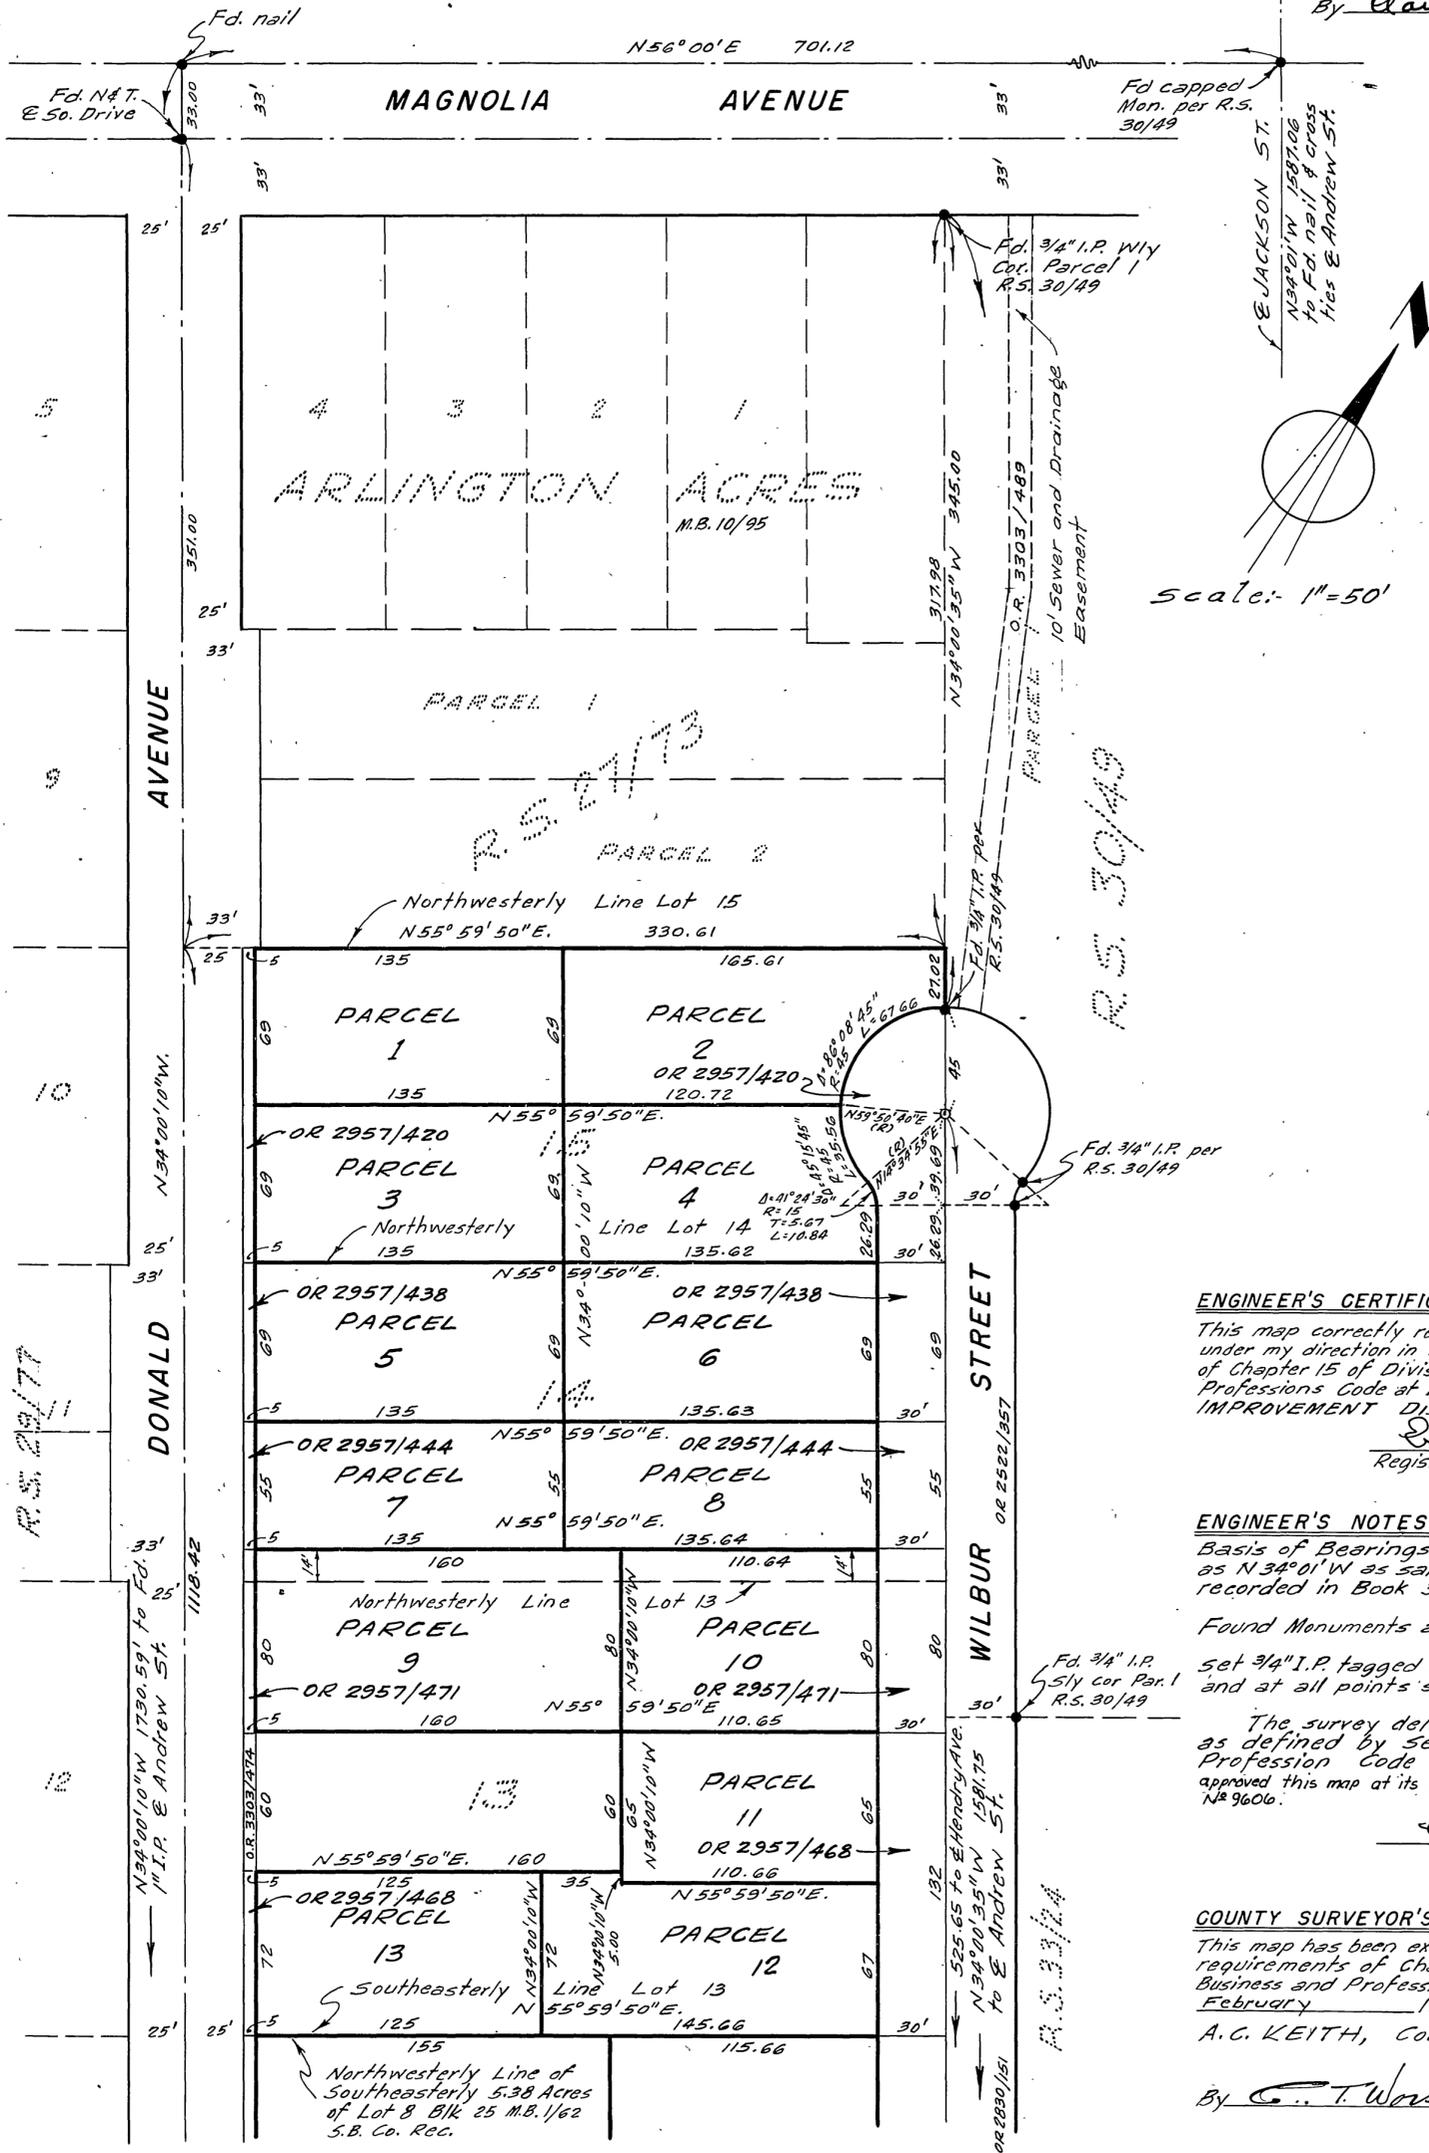

ENGINEER'S CERTIFICATE

This map correctly represents a survey made by me or under my direction in conformance with the requirements of Chapter 15 of Division 3 of the Business and Professions Code at the request of WILBUR STREET IMPROVEMENT DISTRICT in January, 1963.

Albert N. Webb
Registered Civil Engineer No. 9876

ENGINEER'S NOTES

Basis of Bearings is the E Jackson Street taken as N 34° 01' W as same is shown on Record of Survey recorded in Book 30 page 49, Records of Riv. Co., Cal.

Found Monuments as noted at all points shown thus ●

Set 3/4" I.P. tagged R.E. 9876 at all Parcel corners and at all points shown thus ○

The survey delineated hereon is not a subdivision as defined by section 11535 of Business and Professions Code since the Council of the City of Riverside approved this map at its meeting held Jan. 22, 1963 under Resolution No. 9606.

Albert N. Webb
R. C. E. No. 9876

COUNTY SURVEYOR'S CERTIFICATE

This map has been examined for conformance with requirements of Chapter 15 of Division 3 of the Business and Professions Code this 4th day of February 1963

A.C. KEITH, County Surveyor


By G. T. Worsley Deputy

IN THE CITY OF RIVERSIDE

RECORD OF SURVEY

OF LOTS 14 & 15 AND A PORTION OF LOT 13 OF ARLINGTON ACRES, M.B. 10 PAGE 95, RIVERSIDE CO. RECORDS AND A PORTION OF LOT 8-BLOCK 25, OF THE VILLAGE OF ARLINGTON, M.B. 1 PAGE 62, S. B. CO. RECORDS.

BY
ALBERT A. WEBB ASSOCIATES
CIVIL ENGINEERS
DECEMBER 1962

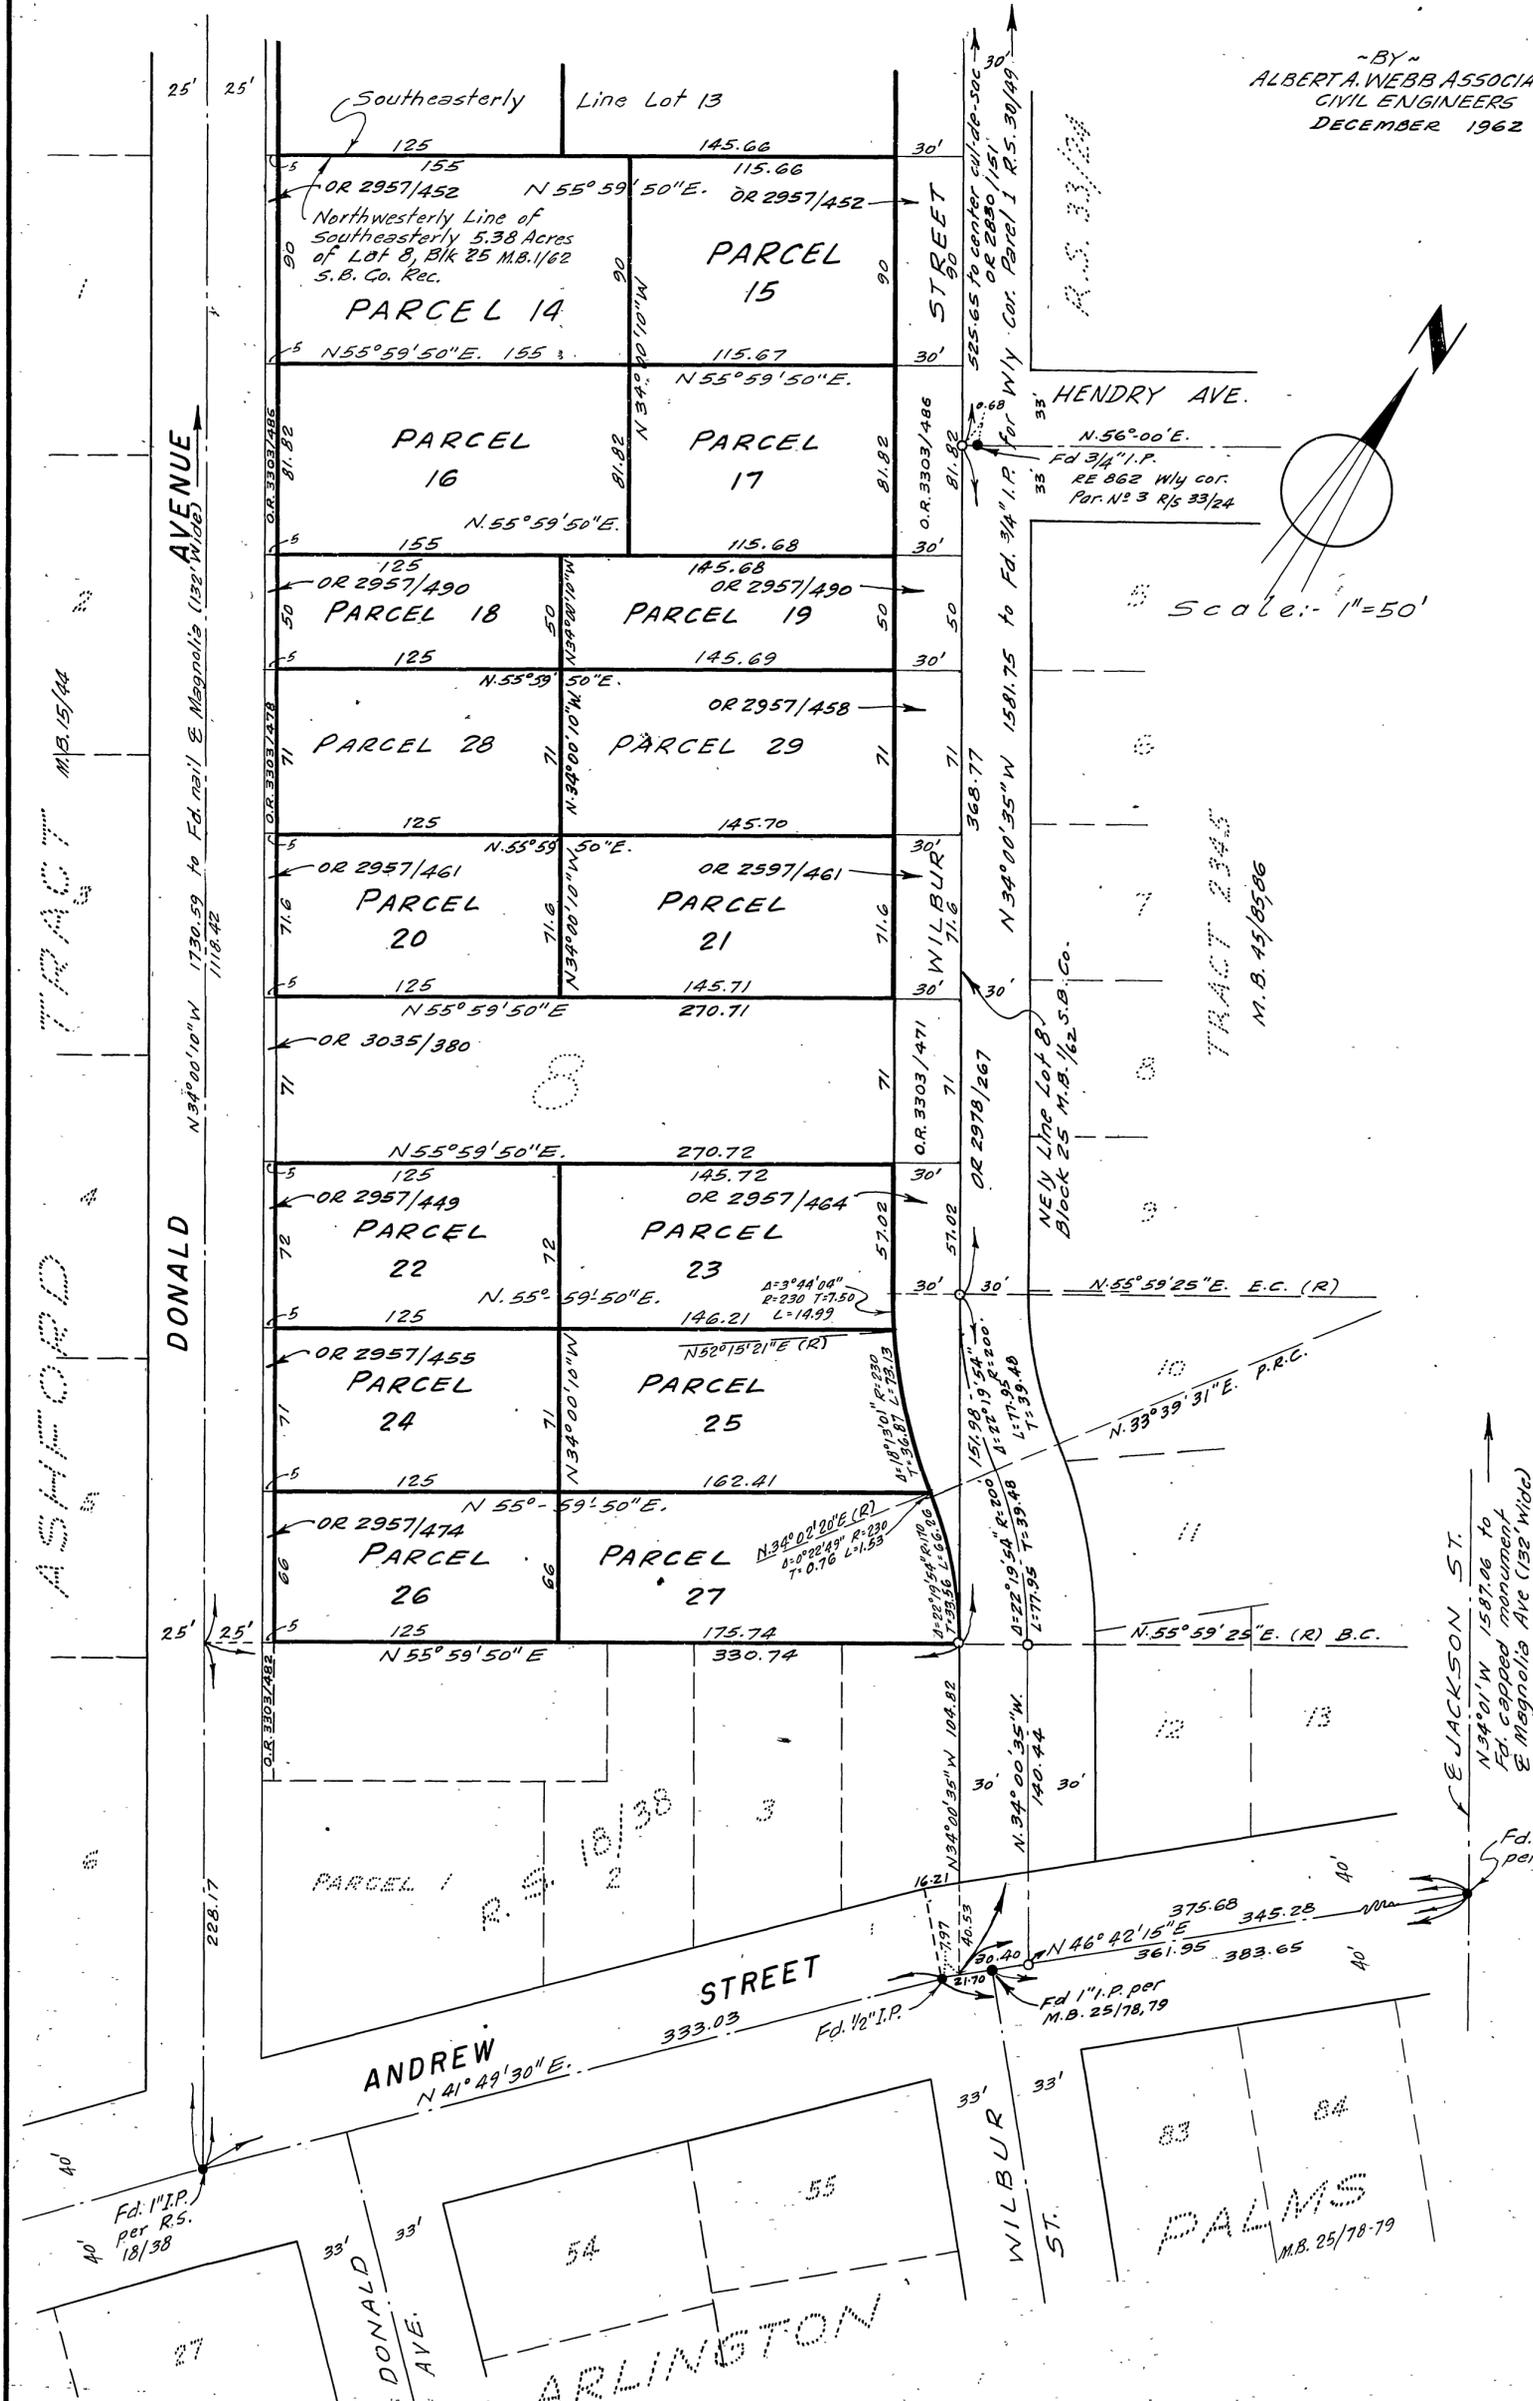

Scale: 1" = 50'