

IN THE CITY OF RIVERSIDE
RECORD OF SURVEY
 OF A PORTION OF THE SE 1/4 OF THE NE 1/4 OF SECTION
 29, T2S, R4W, SBM AND LOTS 102, 103 AND J
 OF UNIVERSITY HILLS UNIT NO. 3 AS SHOWN
 ON M.B. 35/67-69, RECORDS OF THE COUNTY
 OF RIVERSIDE, CALIFORNIA


HUGH M. GALLAHER R.C.E. 7304

MARCH 1963

Filed for the record at the request of County Surveyor
 this 14 day of JUNE, 1963
 at 3:57 P.M. in Book 39 of Record of Survey at Page
 89

Fee \$ 5.00 No. 60151
 WILLIAM BALOGH County Recorder

By Arvon B. Vaughn Deputy

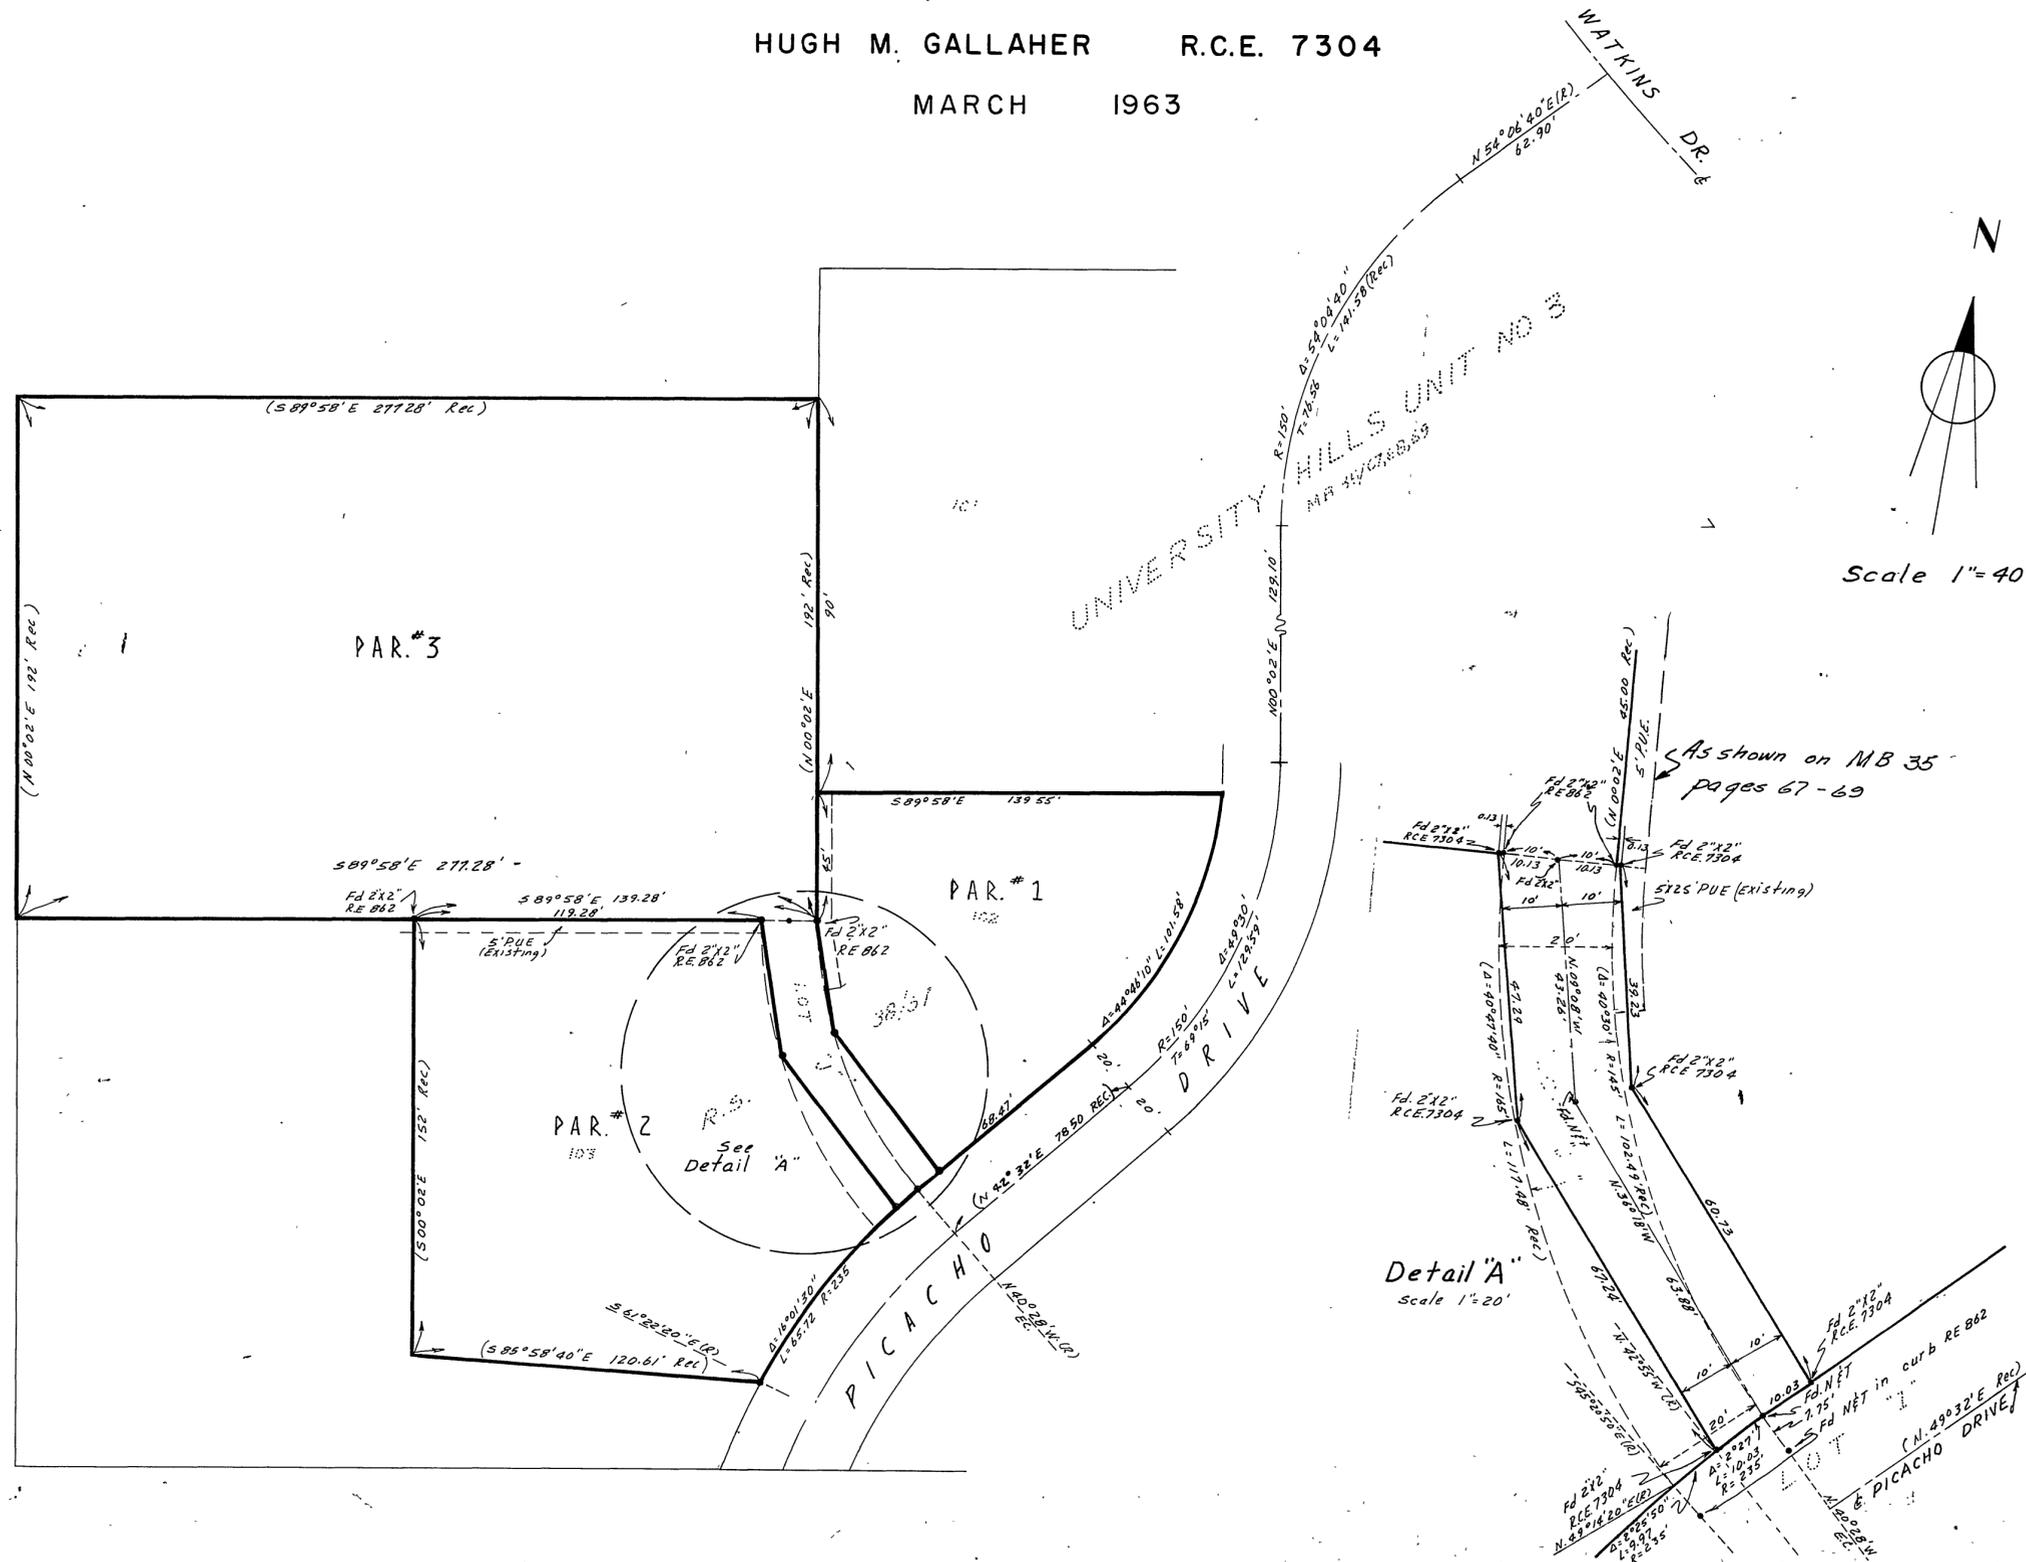

ENGINEER'S CERTIFICATE

This map correctly represents a survey made by me or under my direction in conformance with the requirements of Chapter 15 of Division 3 of the Business and Professions Code at the request of I. M. Newell in March, 1963.

Hugh M. Gallaher
 Registered Civil Engineer No. 7304

ENGINEER'S NOTE

The Basis of Bearings is the North Line of Lot 103 as shown on map of University Hills Unit No. 3, Recorded in Map Book 35 at page 68, Records of Riverside County, California. Taken as S 89° 58' E

COUNTY SURVEYOR'S CERTIFICATE

This map has been examined for conformance with the requirements of Chapter 15 of Division 3 of the Business and Professions Code this 14 day of JUNE, 1963.

A. C. KEITH County Surveyor

By C. T. Worsley Deputy