

IN THE CITY OF RIVERSIDE
RECORD OF SURVEY

OF LOTS 5 AND 6 NON-RESIDENTIAL "M-2" GENERAL MANUFACTURING SUBDIVISION NO. M-34 M.B. 3577-8 RECORDS OF RIVERSIDE COUNTY CALIF., SECT. 24, T. 2 S., R. 5 W. S.B.B. & M.


APRIL 1964

J. F. DAVIDSON C. E.

SCALE 1"=20'

RECORDER'S CERTIFICATE

Filed for record this 7 day of July 1964 at 12:40 P.M. in Book 43 of Record of Surveys at page 2 at the request of the County Surveyor.
 Fee \$ 5.00 W. D. BALOGH County Recorder
 No. _____ By Wm Blough DEPUTY

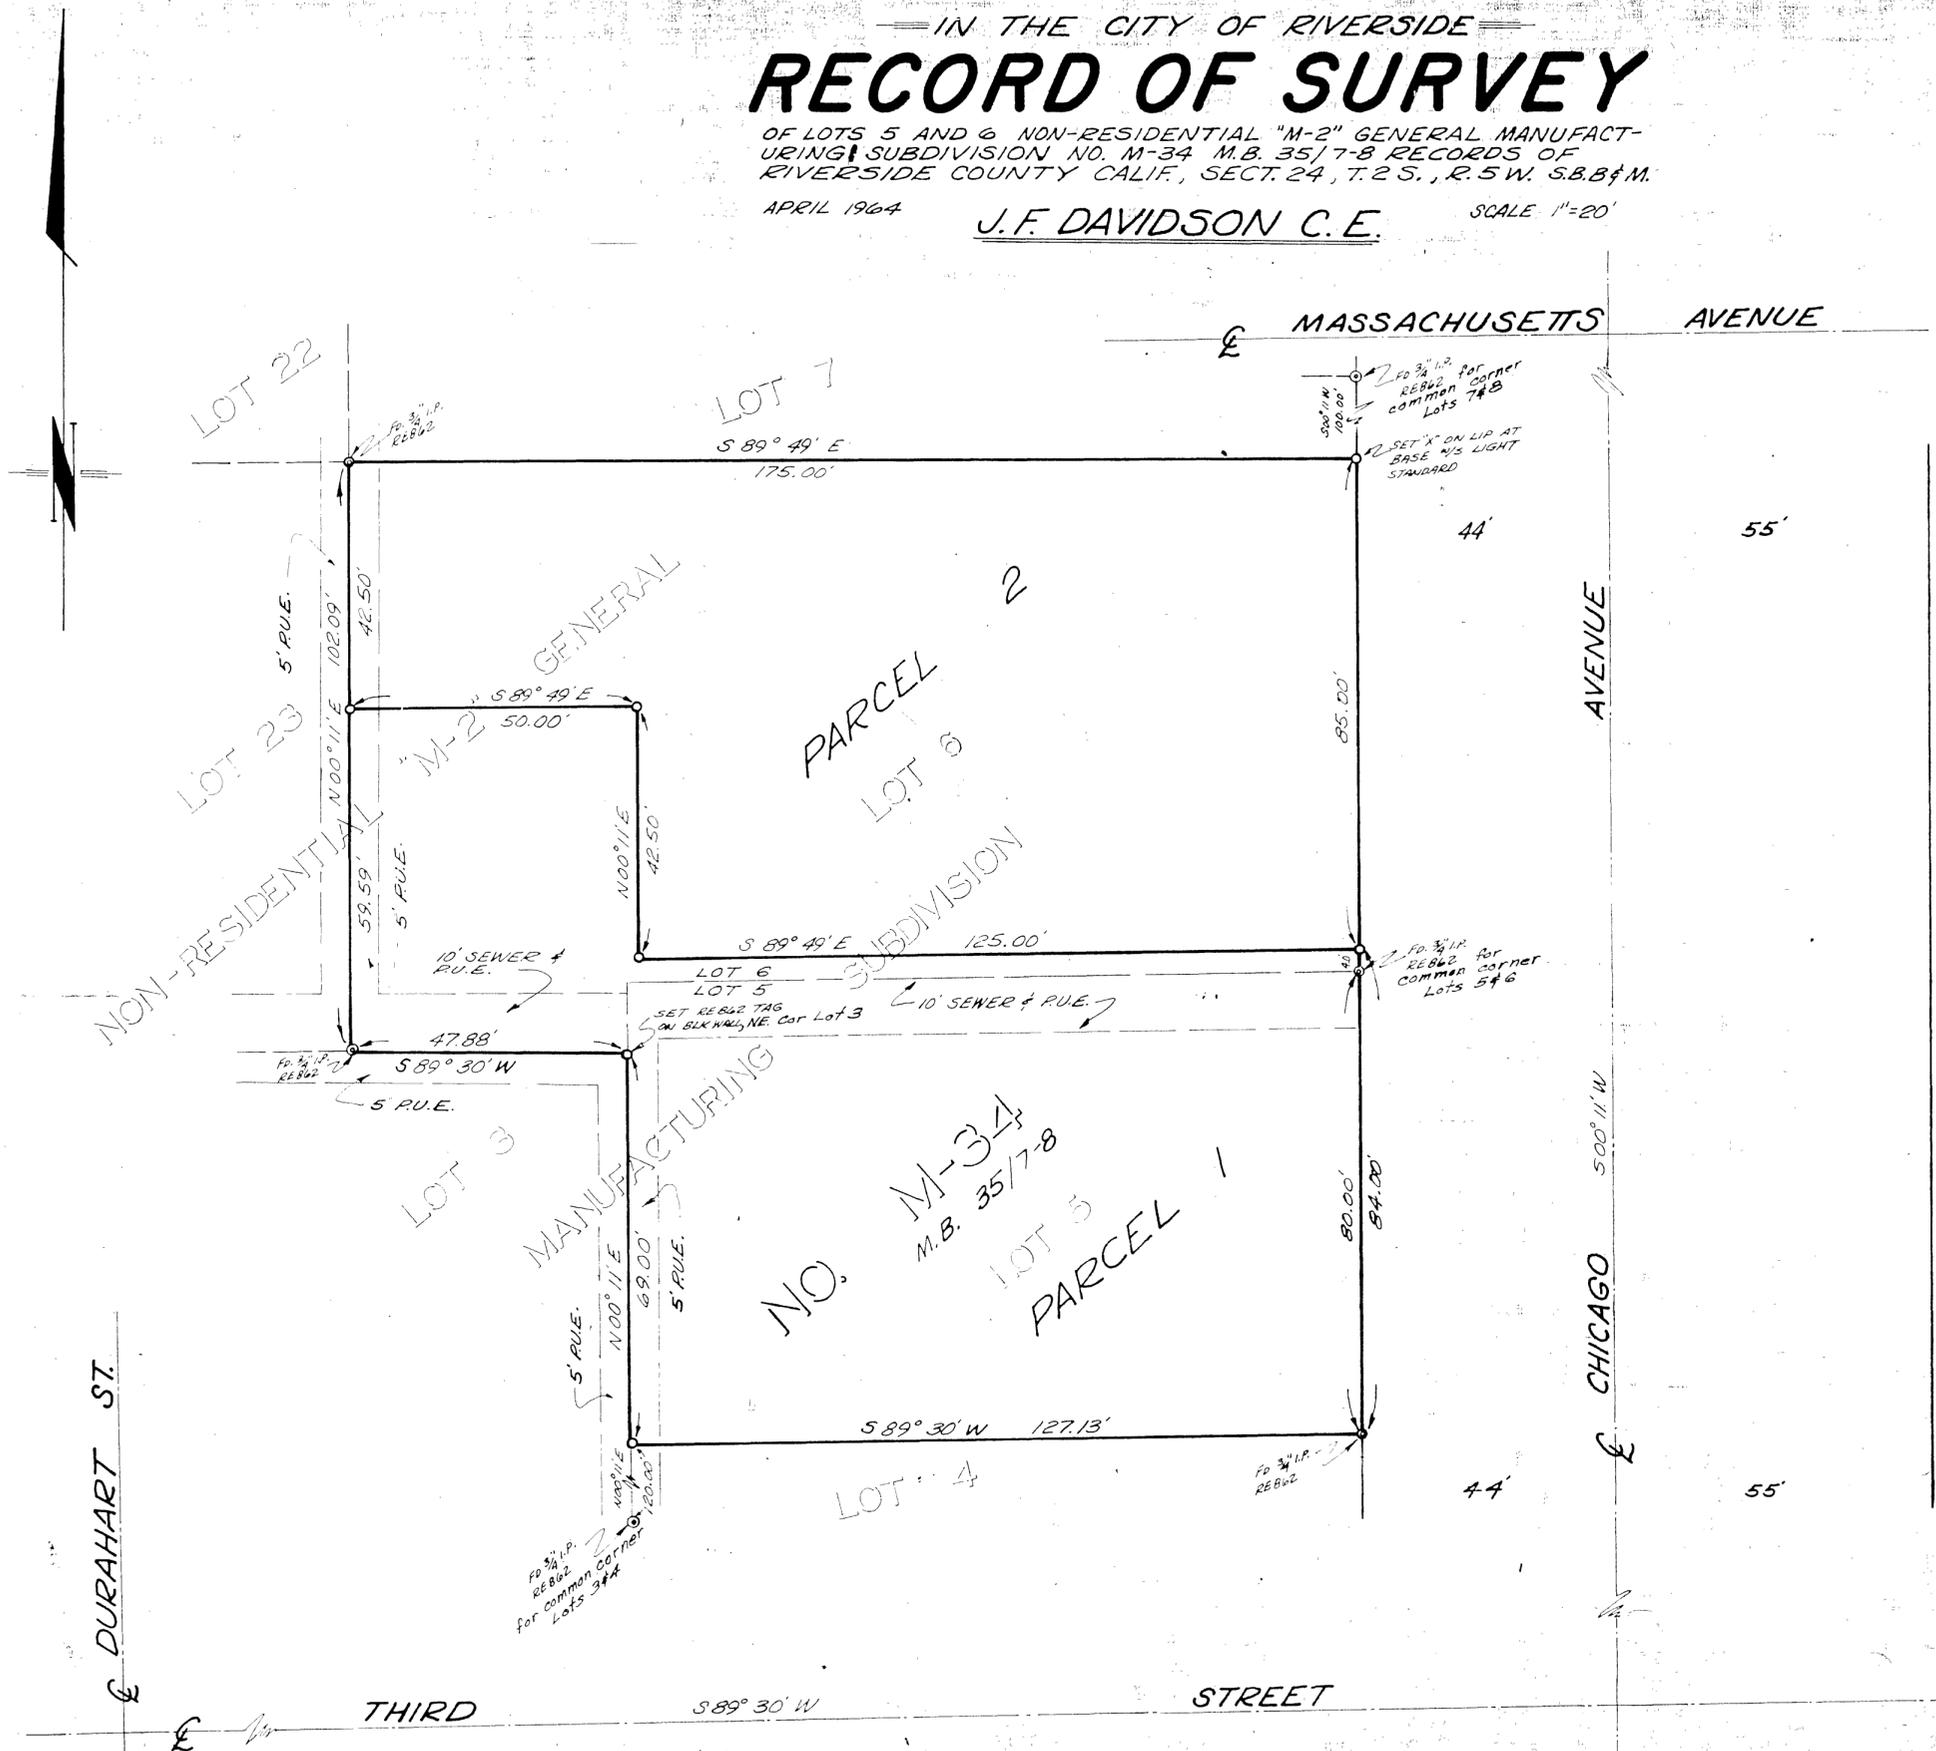

SURVEYOR'S CERTIFICATE

This map correctly represents a survey made by me or under my direction in conformance with the requirements of the Land Surveyors' Act at the request of A. F. CHARLTON in APRIL 1964

J. F. Davidson
 REGISTERED CIVIL ENGINEER NO. 862

SURVEYOR'S NOTE

BEARINGS ARE BASED ON THE CENTER LINE OF CHICAGO AVENUE BEING S 00° 11' W AS SHOWN ON MAP BOOK 35, PAGE 7 & 8, RECORDS OF RIVERSIDE COUNTY, CALIF.
 ○ INDICATES 3/4" PIPE TAGGED R.E. 862 SET, UNLESS OTHERWISE NOTED.
 ● INDICATES FD. POINTS AS SHOWN.
 R.U.E. = PUBLIC UTILITY EASEMENT.

COUNTY SURVEYOR'S CERTIFICATE

This map has been examined for conformance with the requirements of the Land Surveyors' Act this 6th day of July 1964
 A. C. KEITH County Surveyor
 By J. W. Riddle DEPUTY

RS 43/2

RS 43/2