

# RECORD OF SURVEY

OF A PORTION OF SECTION 10, T.3S., R.6W. OF RANCHO LA SIERRA PER  
MAP BOOK 6, PAGE 70, RIVERSIDE COUNTY RECORDS.

APRIL 1965


SCALE 1"=60'

Albert A. Webb Associates  
Civil Engineers  
Riverside California

### RECORDER'S CERTIFICATE

Filed for Record this 21 day of July, 1965 at 4:20 P.M.  
in Book 46 of Record of Surveys at page 37 at the  
request of the County Surveyor.

Fee \$5.00 No. \_\_\_\_\_  
W. D. BALOGH County Recorder  
By Paul B. Wauden Deputy

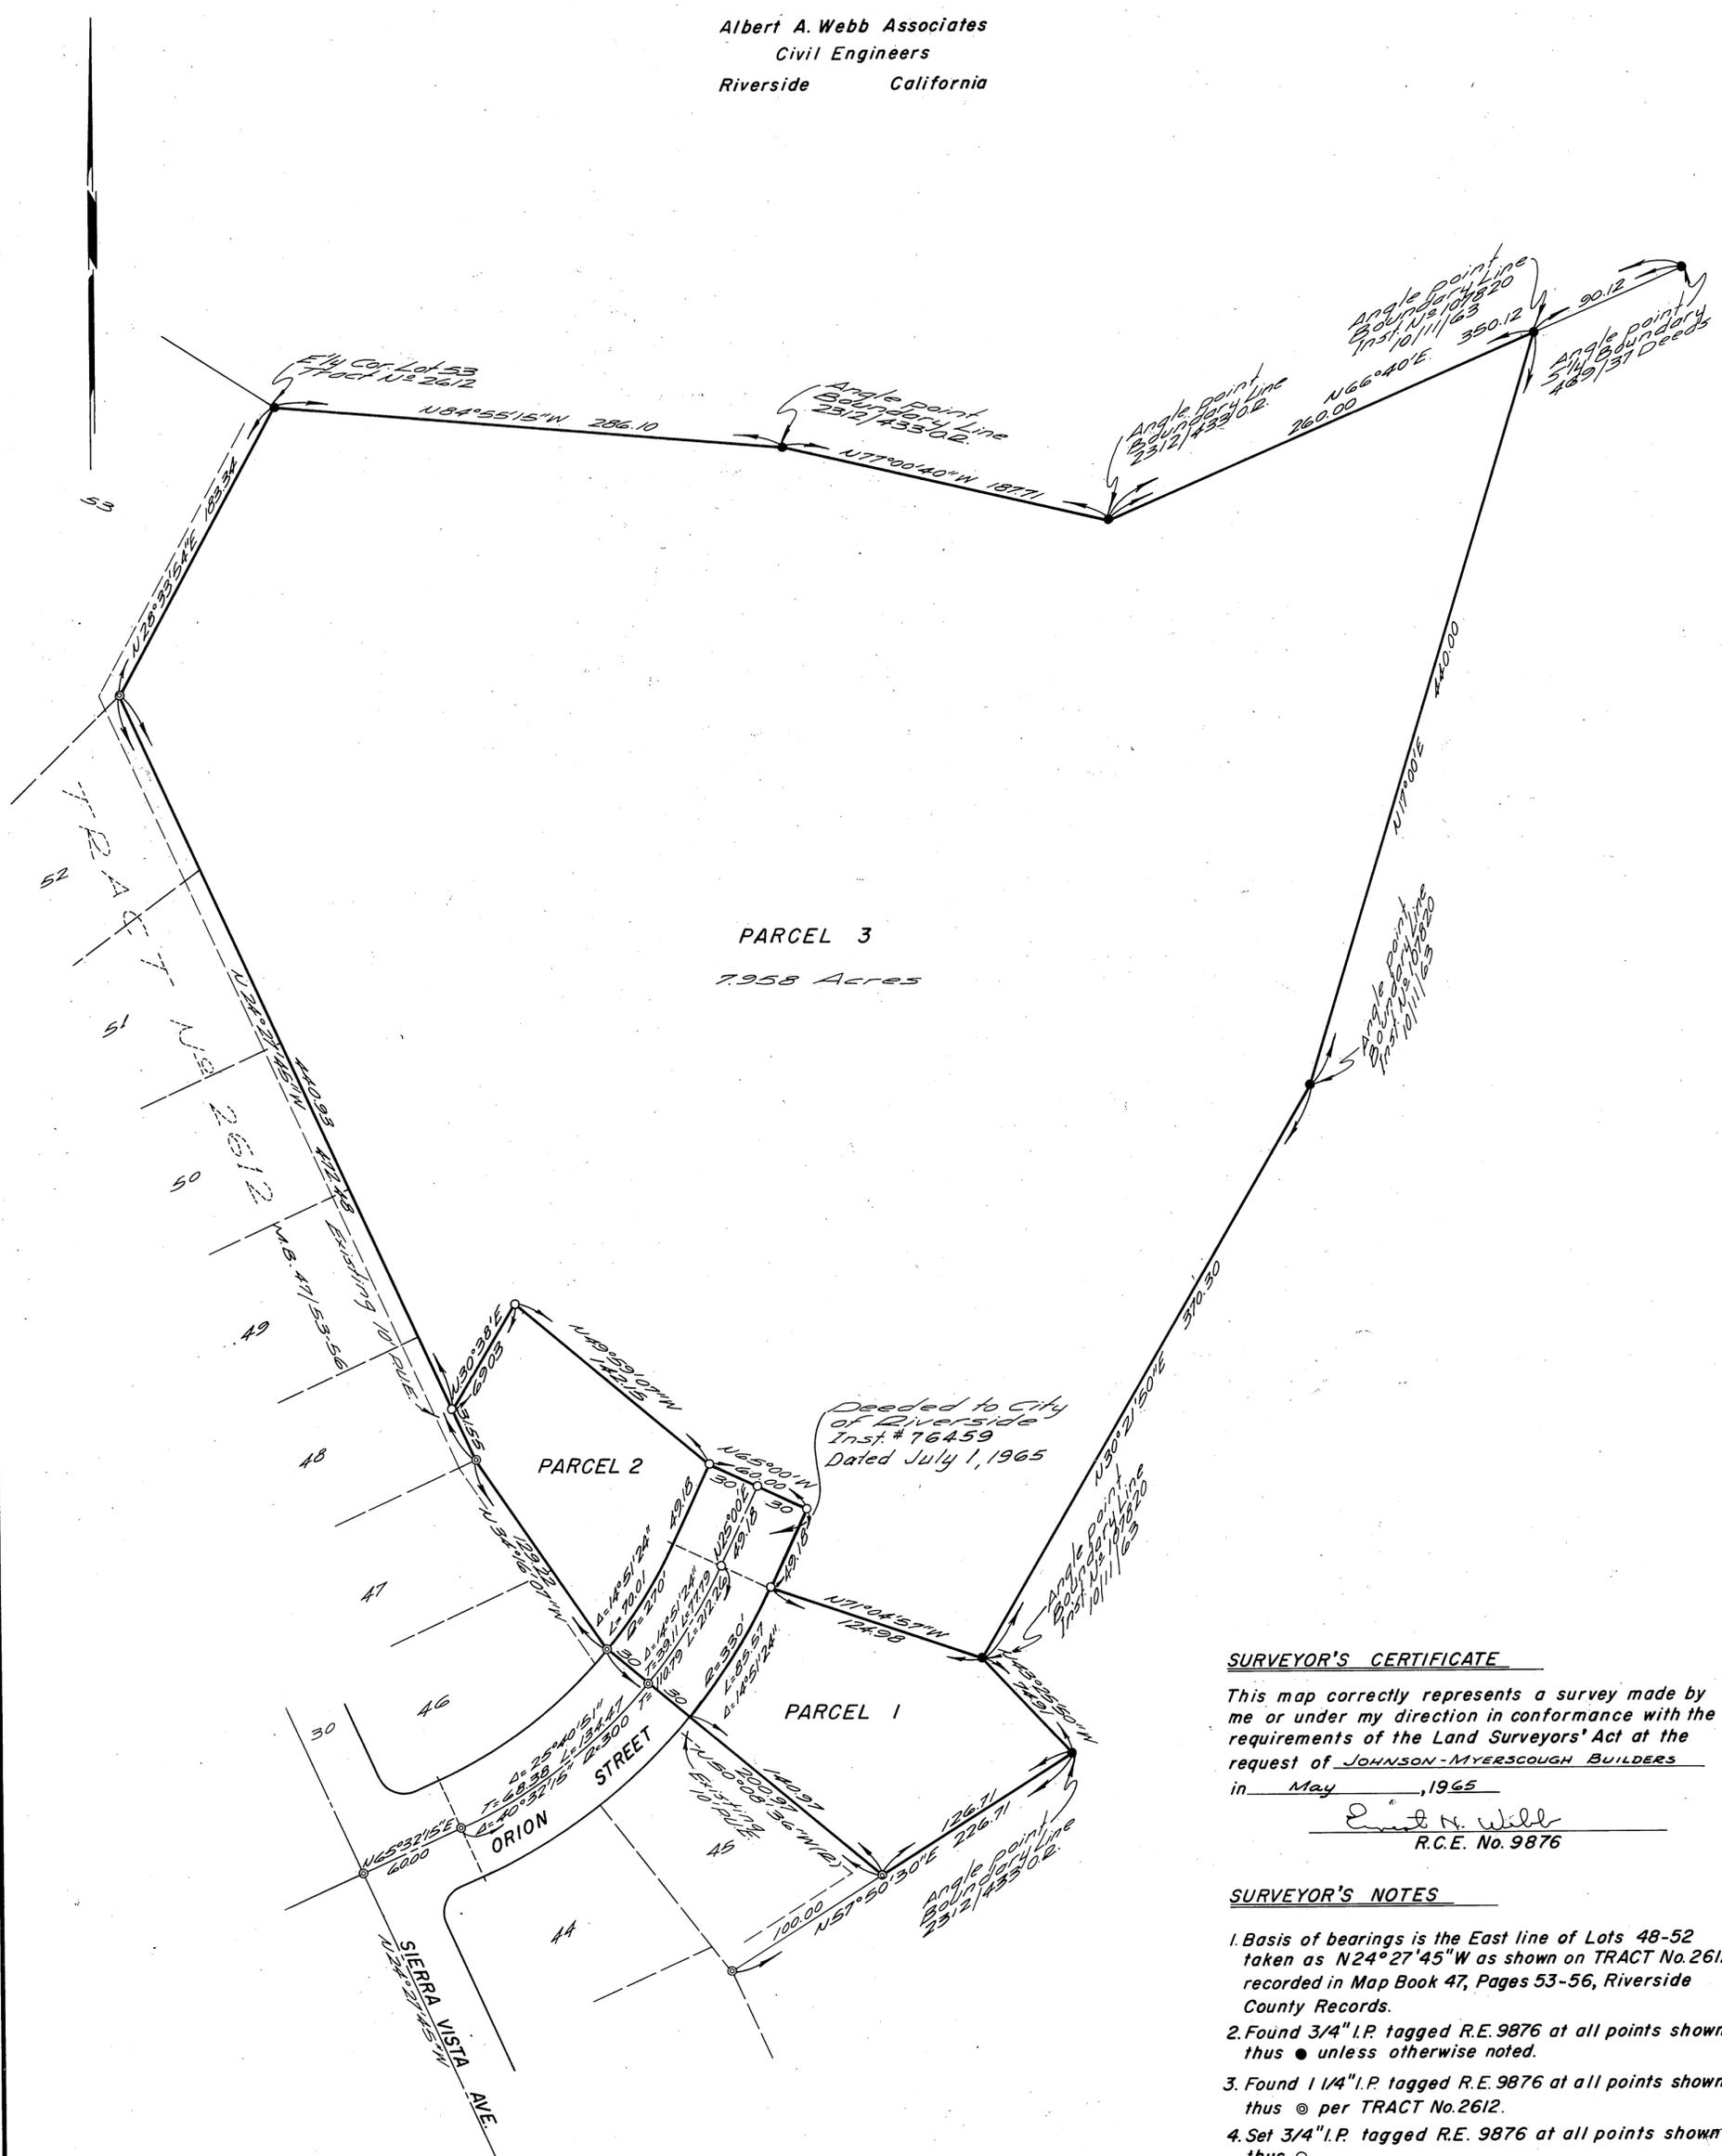

PARCEL 3  
7.958 Acres

PARCEL 2

PARCEL 1

### SURVEYOR'S CERTIFICATE

This map correctly represents a survey made by me or under my direction in conformance with the requirements of the Land Surveyors' Act at the request of JOHNSON-MYERSCOUGH BUILDERS in May, 1965

Ernest H. Wilder  
R.C.E. No. 9876

### SURVEYOR'S NOTES

1. Basis of bearings is the East line of Lots 48-52 taken as N24°27'45"W as shown on TRACT No.2612 recorded in Map Book 47, Pages 53-56, Riverside County Records.
2. Found 3/4" I.P. tagged R.E. 9876 at all points shown thus ● unless otherwise noted.
3. Found 1/4" I.P. tagged R.E. 9876 at all points shown thus ⊙ per TRACT No.2612.
4. Set 3/4" I.P. tagged R.E. 9876 at all points shown thus ○.

### COUNTY SURVEYOR'S CERTIFICATE

This map has been examined for conformance with the requirements of the Land Surveyors' Act this 21 day of July, 1965

A. C. KEITH County Surveyor  
By J. M. ... Deputy