

IN THE CITY OF RIVERSIDE, COUNTY OF RIVERSIDE, CALIFORNIA
RECORD OF SURVEY

OF A PORTION OF LOT 8 AND LOTS 9 THROUGH 11 OF SHUGART'S SUBDIVISION AS SHOWN BY MAP ON FILE IN BOOK 5 OF MAPS, AT PAGE 69, RECORDS OF SAN BERNARDINO COUNTY, CALIFORNIA. LYING IN SEC. 24, T. 2S., R. 5W., S.B.M.

ACTION SURVEYS

JANUARY, 2000

RECORDER'S STATEMENT

Filed this 17th day of MARCH, 2000, at 8:00 A.m. in Book 108 of Records of Survey at page 13, at the request of the County Surveyor.

Gary L. Orso, County Assessor-Clerk-Recorder
 Fee \$ 6.00 By [Signature]
 No. 2000-099398 Deputy

SURVEYOR'S STATEMENT

This map correctly represents a survey made by me or under my direction in conformance with the requirements of the Land Surveyors' Act at the request of Eagle Tire & Road Service in January, 2000.



[Signature] 2-23-2000
 Gabriel D. Ybarra L.S. 4343 exp. 6-30-00


SURVEYOR'S NOTES

Basis of Bearings is taken from the centerline of La Cadena Drive per C.R.S.M. 97-3, being N 29° 00' 00" E.

- Denotes found monument as noted
- Denotes set 1" I.P. tagged L.S. 4343, flush, unless otherwise noted.
- () Denotes record data per M.B. 5/69 S.B.CO., unless otherwise noted.
- R&M Denotes record & measured data per M.B. 5/69 S.B.CO.
- CRSM Denotes City of Riverside Surveyor's Map.
- CRFB Denotes City of Riverside Field Book.
- All I.P. dimensions are inside diameter.

COUNTY SURVEYOR'S STATEMENT

This map has been examined in accordance with Section 8766 of the Land Surveyors' Act this 13th day of March, 2000.
 Mark S. Bernas County Surveyor

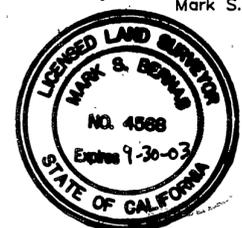



Mark S. Bernas
 L.S. 4568
 EXPIRATION DATE 9-30-03

CITY ENGINEER'S CERTIFICATE OF COMPLIANCE

This map has been examined this 29th day of FEBRUARY, 2000 for compliance with the provisions of the Subdivision Map Act and any applicable local ordinance enacted pursuant thereto.



RICHARD D. McGRATH, CITY ENGINEER
Richard D. McGrath
 R.C.E. 31952
 EXPIRATION DATE 12-31-00

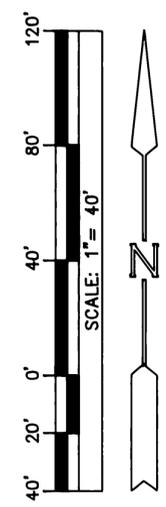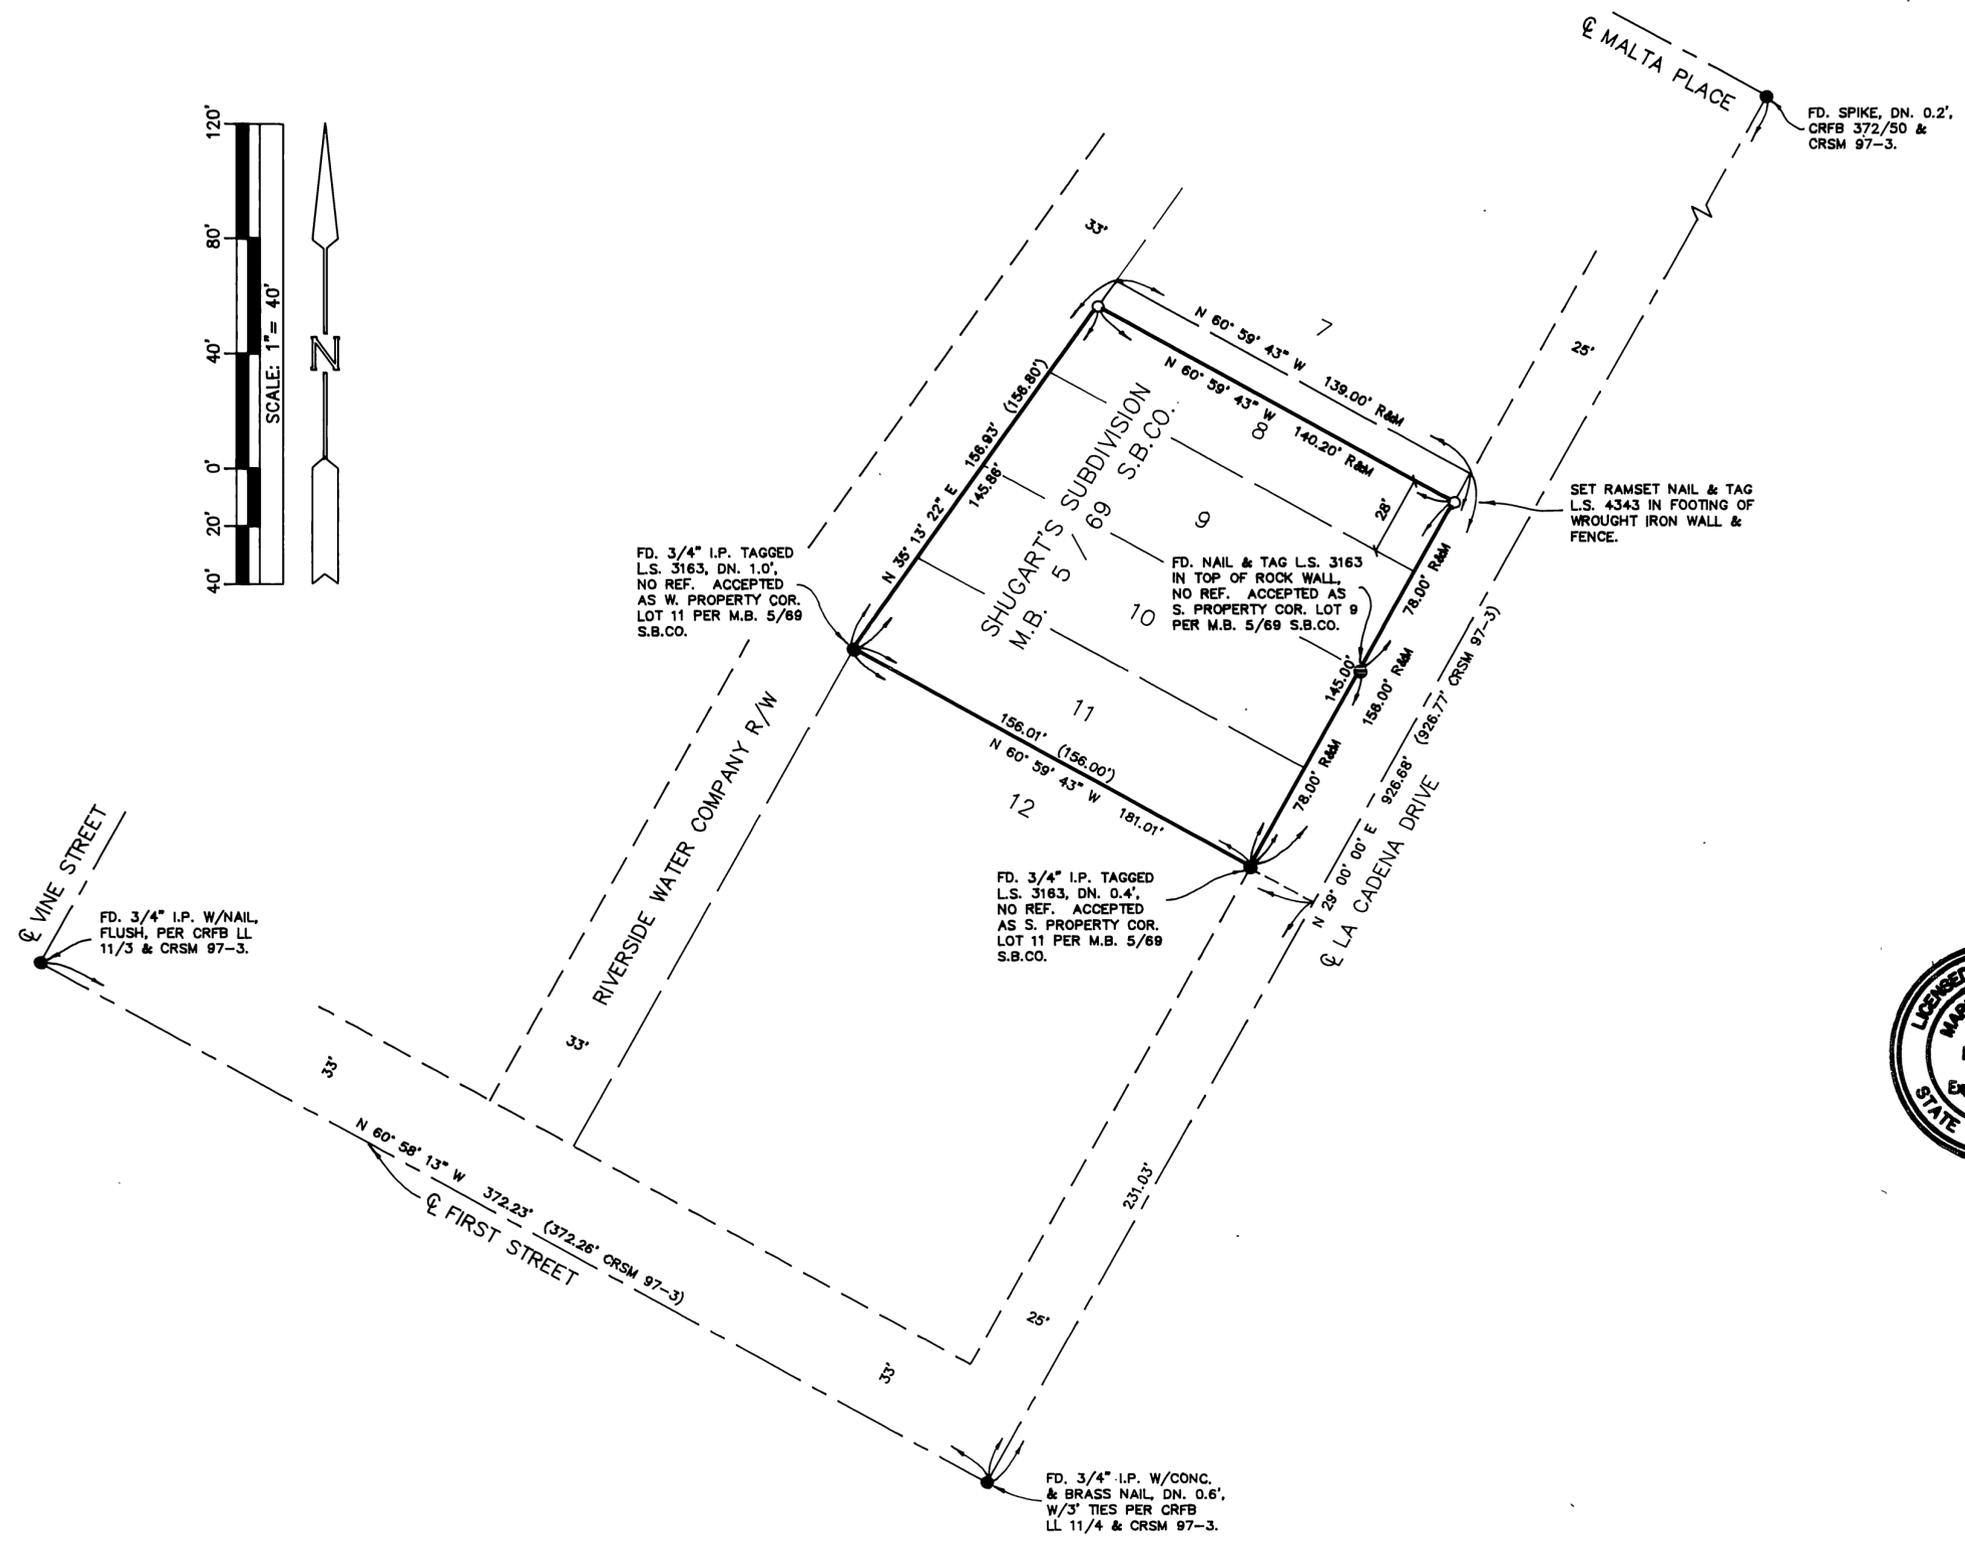

R/S 108/13

R/S 108/13