


# IN THE CITY OF RIVERSIDE, COUNTY OF RIVERSIDE, CALIFORNIA RECORD OF SURVEY

OF A PORTION OF LOT 47 OF THE ALAMO TRACT AS SHOWN BY MAP ON FILE  
IN BOOK 9 OF MAPS, AT PAGE 5, RECORDS OF RIVERSIDE COUNTY, CALIFORNIA.  
LYING IN SECTION 11, T. 2S., R. 5W., LOCATED IN THE RUBIDOUX RANCHO.

ACTION SURVEYS  
JANUARY, 2000

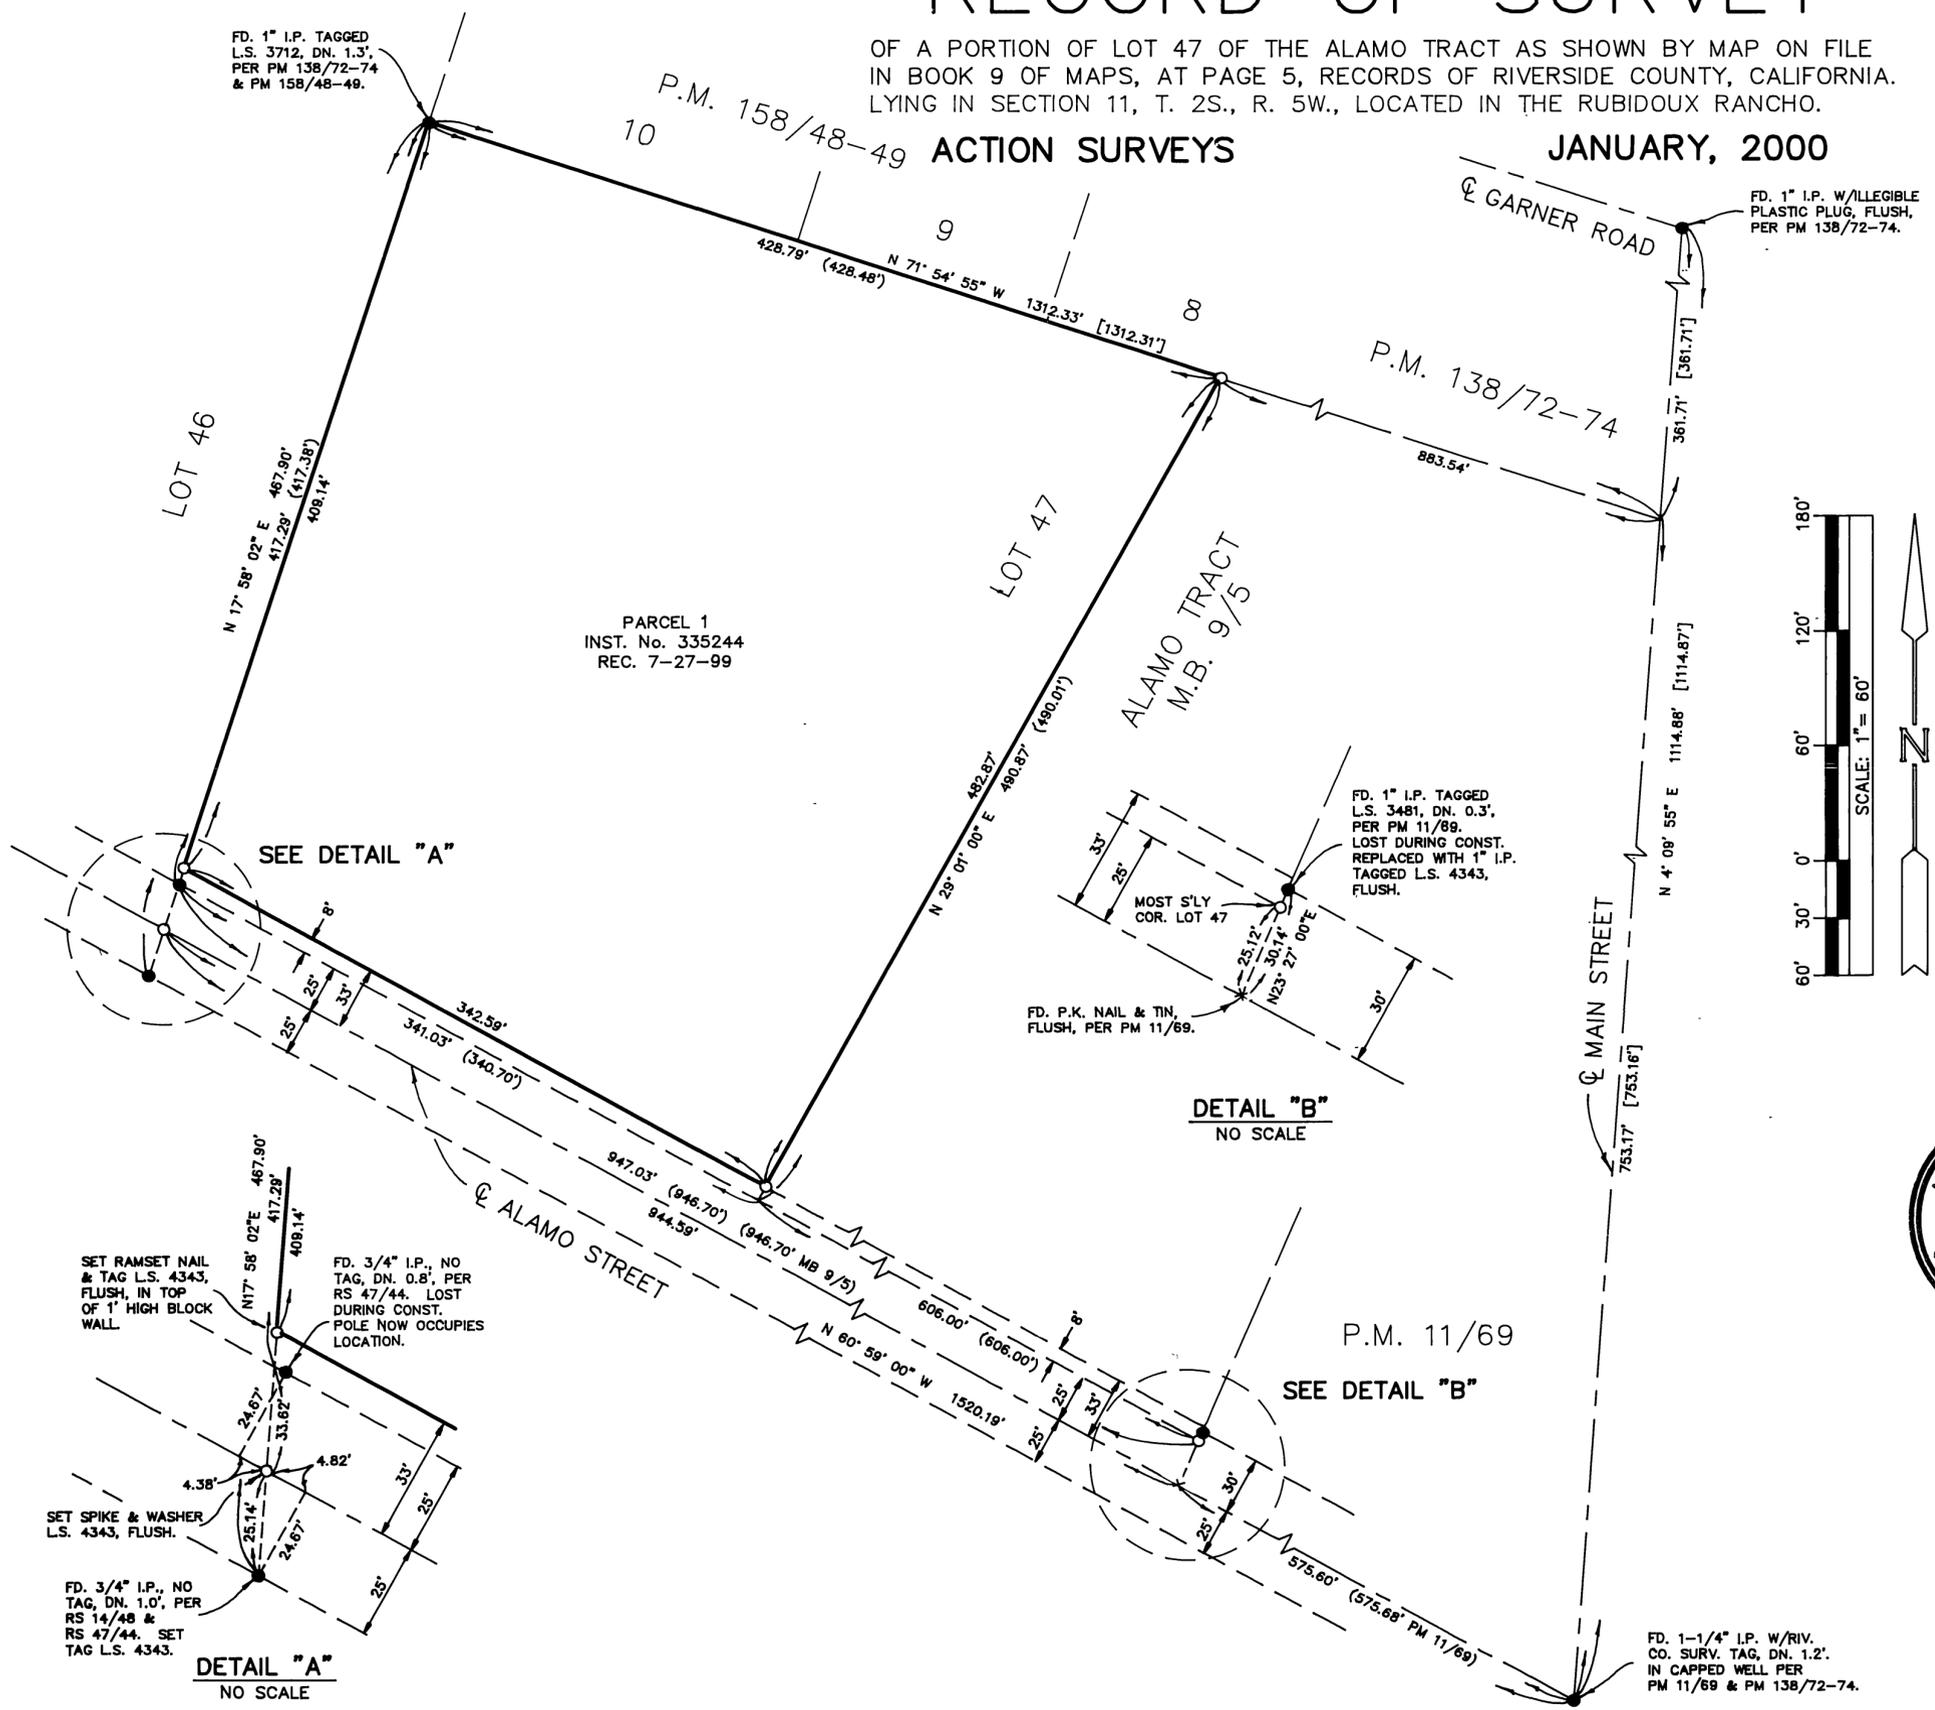

**RECORDER'S STATEMENT**

Filed this 17th day of MARCH, 2000, at 8:00 A.M.  
in Book 108 of Records of Survey at page 14, at  
the request of the County Surveyor.


Gary L. Orso, County Assessor-Clerk-Recorder  
Fee \$6.00 By [Signature]  
No. 2000-099399 Deputy

**SURVEYOR'S STATEMENT**

This map correctly represents a survey made by me or under my  
direction in conformance with the requirements of the Land  
Surveyors' Act at the request of Fairway Landscape and Irrigation, Inc.  
in January, 2000.



[Signature] 2-29-2000  
Gabriel D. Ybarra L.S. 4343 exp. 6-30-00

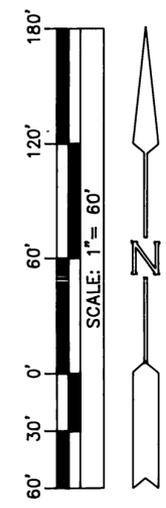

**SURVEYOR'S NOTES**

- Basis of Bearings is taken from the centerline of Alamo Street per  
P.M. 11/69, being N 60° 59' 00" W.
- Denotes found monument as noted
  - Denotes set 1" I.P. tagged L.S. 4343, flush, unless otherwise noted.
  - ( ) Denotes record data per Certificate of Compliance for Lot Line Adjustment recorded on July 27, 1999 as Instrument No. 355244, unless otherwise noted.
  - [ ] Denotes record data per P.M. 138/72-74.
- All I.P. dimensions are inside diameter.

**COUNTY SURVEYOR'S STATEMENT**

This map has been examined in accordance with Section 8766  
of the Land Surveyors' Act this 13th day of March, 2000.  
Mark S. Bernas County Surveyor



[Signature]  
L.S. 4568  
EXPIRATION DATE 9-30-03

**CITY ENGINEER'S CERTIFICATE OF COMPLIANCE**

This map has been examined this 29th day of FEBRUARY, 2000  
for compliance with the provisions of the Subdivision Map Act and any  
applicable local ordinance enacted pursuant thereto.



RICHARD D. McGRATH, CITY ENGINEER  
[Signature]  
R.C.E. 31952  
EXPIRATION DATE 12-31-00