


IN THE CITY OF RIVERSIDE, COUNTY OF RIVERSIDE, CALIFORNIA

RECORD OF SURVEY

OF A PORTION OF BLOCK 4, RANGE 4 OF MAP OF THE TOWN OF RIVERSIDE AS SHOWN BY MAP ON FILE IN BOOK 7 OF MAPS, AT PAGE 17, RECORDS OF SAN BERNARDINO COUNTY, CALIFORNIA. LYING IN SECTION 23, T. 2S., R. 5W., S.B.M.

ACTION SURVEYS

APRIL, 2008

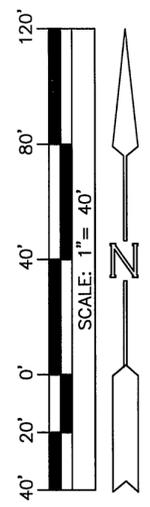


SET 1" I.P. TAGGED L.S. 4343, FLUSH, USING TIES PER CITY OF RIV. TIE SHT. 4810.TIF.

SET 1" I.P. TAGGED L.S. 4343, FLUSH, USING TIES PER CITY OF RIV. TIE SHT. 9112.TIF.

SET 1" I.P. TAGGED L.S. 4343, FLUSH, USING TIES PER CITY OF RIV. TIE SHT. 6255.TIF.

BLOCK 4, RANGE 4
MAP OF THE TOWN OF RIVERSIDE
M.B. 7 / 17 S.B.Co.

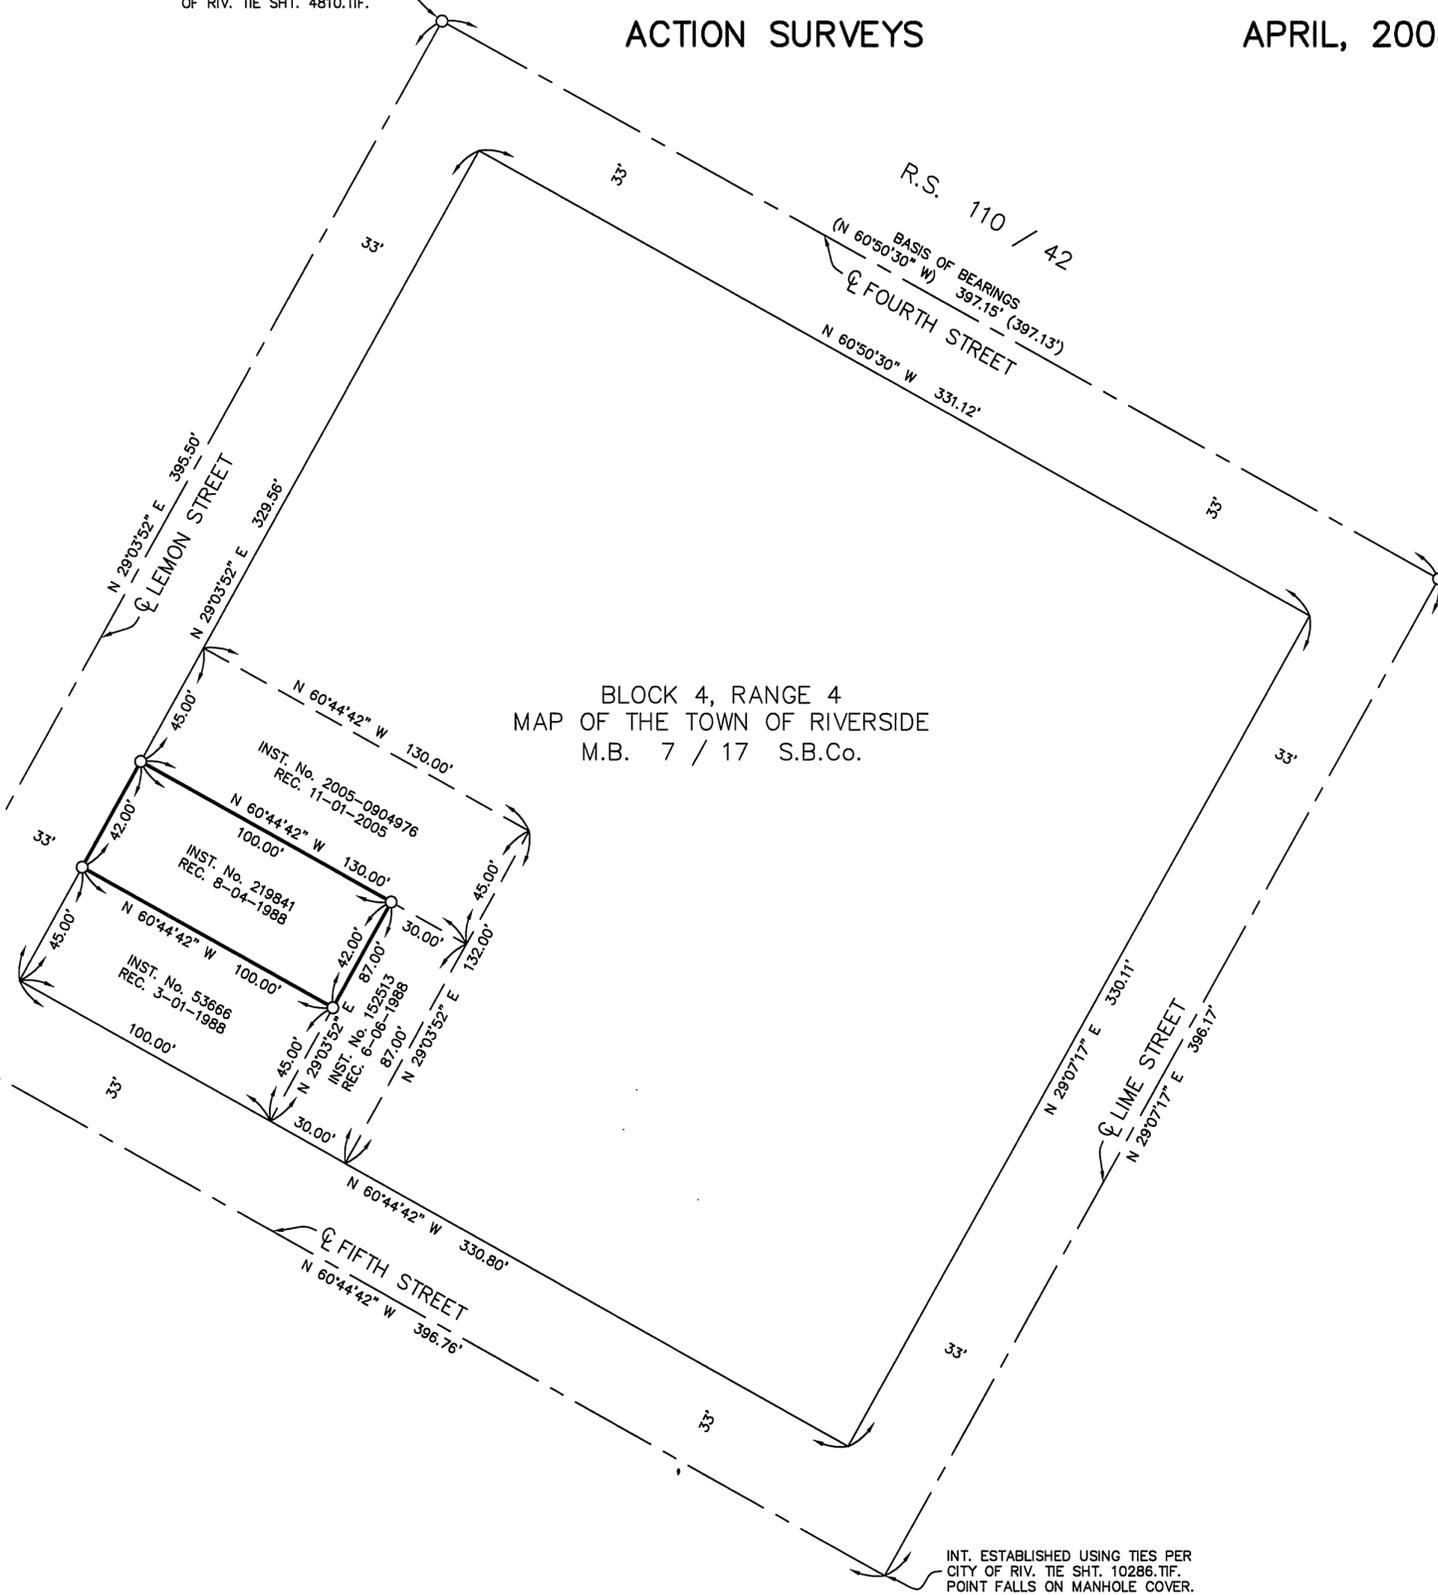

INT. ESTABLISHED USING TIES PER CITY OF RIV. TIE SHT. 10286.TIF. POINT FALLS ON MANHOLE COVER. SET 2" P.K. NAIL X-TIES, FLUSH.

RECORDER'S STATEMENT

Filed this 25th day of June, 2008, at 8:00 A.m.
in Book 128 of Records of Survey at page 6, at
the request of the County Surveyor.
Larry W. Ward, Assessor-County Clerk-Recorder
Fee \$ 9.00 By Sophia Gomez
No. 2008-0347670 Deputy

SURVEYOR'S STATEMENT

This map correctly represents a survey made by me or under my direction in conformance with the requirements of the Professional Land Surveyors' Act, at the request of Carlos Looney in March, 2008.



Gabriel D. Ybarra
6-11-08
Gabriel D. Ybarra L.S. 4343 exp. 6-30-08

SURVEYOR'S NOTES

Basis of Bearings is taken from the centerline of Fourth Street per R.S. 110/42, being N 60°50'30" W.
O Denotes set 1" I.P. tagged L.S. 4343, flush, unless otherwise noted.
() Denotes record data per R.S. 110/42.
All I.P. dimensions are inside diameter.

COUNTY SURVEYOR'S STATEMENT

This map has been examined in accordance with Section 8766 of the Professional Land Surveyors' Act this 19th day of June, 2008.



Brian H. Hess
Brian H. Hess L.S. 4993
County Surveyor
Expiration Date 12-31-09

COUNTY SURVEYOR'S NOTE:

The County Surveyor has not established as of the date of recording of this Record of Survey that the land shown in this Record of Survey is in compliance with the provisions of the Subdivision Map Act, Division 2 (commencing with Section 66410) of Title 7 of the Government Code. The Parcel shown on this survey may not have been legally created and therefore may not be a buildable parcel.



Brian H. Hess
Brian H. Hess L.S. 4993
County Surveyor
Expiration Date 12-31-09