

LAFAYETTE ST. to CALIFORNIA AVE. ~ 18" R.C.P. STORM DRAIN

Scale 1" = 10'

GENERAL NOTES

- CONSTRUCTION SHALL BE IN ACCORDANCE WITH THE CITY OF RIVERSIDE, DEPARTMENT OF PUBLIC WORKS, STANDARD SPECIFICATIONS No. 461 AND STANDARD DRAWINGS.
- PIPE SHALL BE BEDDED PER CASE II, STANDARD DRAWING No. 452

QUANTITY ESTIMATE

30" R.C. PIPE, D=2000	119 LF.
24" R.C. PIPE, D=2000	52 LF.
18" R.C. PIPE, D=2000	109 LF.
16" CONC. IRR. PIPE	280 LF.
24" x 38" R.C. PIPE, LO-HD, D=2500	6 LF.
CATCH BASIN, STD 405	4 EA.
CATCH BASIN, STD 406	1 EA.
JUNCTION STRUCTURE, STD 421	1 EA.
JUNCTION STRUCTURE, STD 422	1 EA.
OUTLET STRUCTURE, STD 410	1 EA.
20" CONC. IRR. PIPE	126 LF.
2 1/2" A.C. PAVING	300 S.F.

NOTE:
Contractor to call engineer after exposing the flow line of the existing 30" R.C.P. and allow time for a check to be made on the exact elevation prior to constructing new 30" R.C.P. Grades may be changed at that time.

REVISION	
MARK	DESCRIPTION




INDEXED P.R.
ALBERT A. WEBB ASSOCIATES
CIVIL ENGINEERS - RIVERSIDE, CALIFORNIA
APPROVED: *Albert A. Webb* DATE 10/5/63
E.L. 9876

CITY OF RIVERSIDE, CALIFORNIA
DEPARTMENT OF PUBLIC WORKS
STORM DRAIN PLAN & PROFILE
OF
LAFAYETTE ST. - CALIFORNIA AVE.
STORM DRAIN
TRACT No. 2481


APPROVED BY: *Donald N. Webb*
DIRECTOR OF PUBLIC WORKS
DATE 12-3-63
NO. D-105
SHEET 1 OF 4
DWG. No. 62-186 D

PROFILE	SURVEYED	BY	DATE
HOLE BOOK	PLOTTED		
	DESIGNED		
	CHECKED		
	STRUCTURE LOCATIONS O.K.		


PLAN	SURVEYED	BY	DATE
HOLE BOOK	PLOTTED		
	DESIGNED		
	CHECKED		
	STRUCTURE LOCATIONS O.K.		

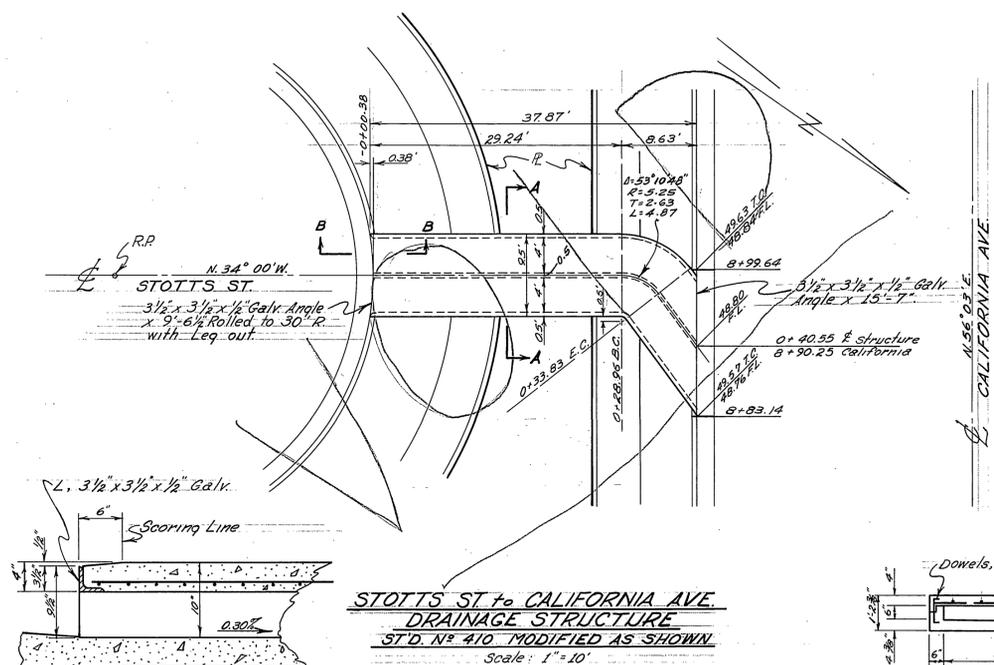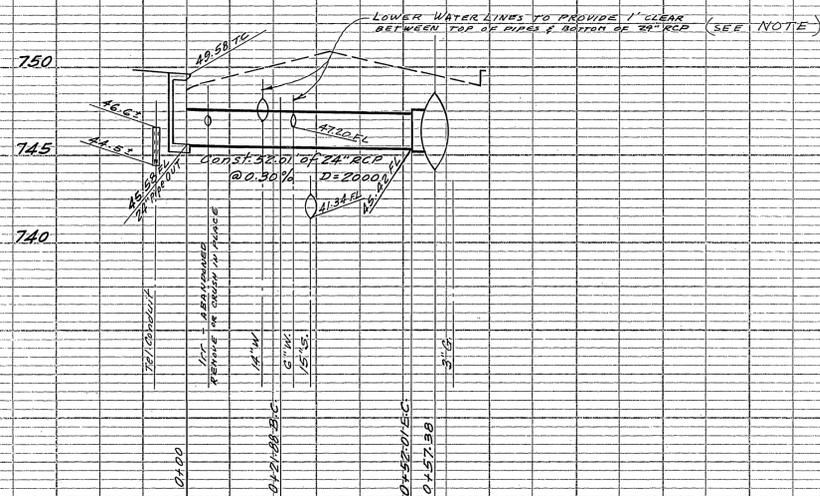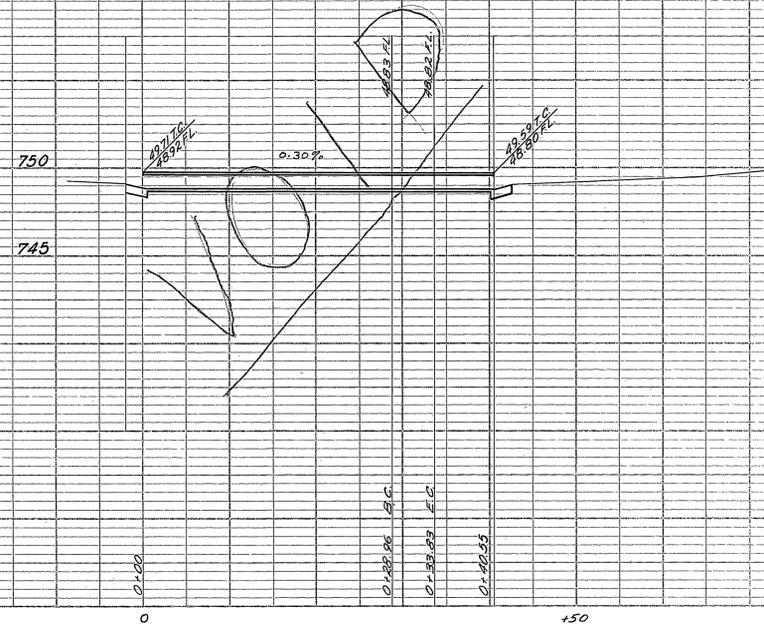

SECTION B-B
Scale: 1" = 1'-0"

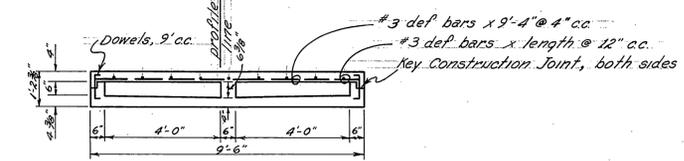

SECTION A-A
Scale: 1" = 3'

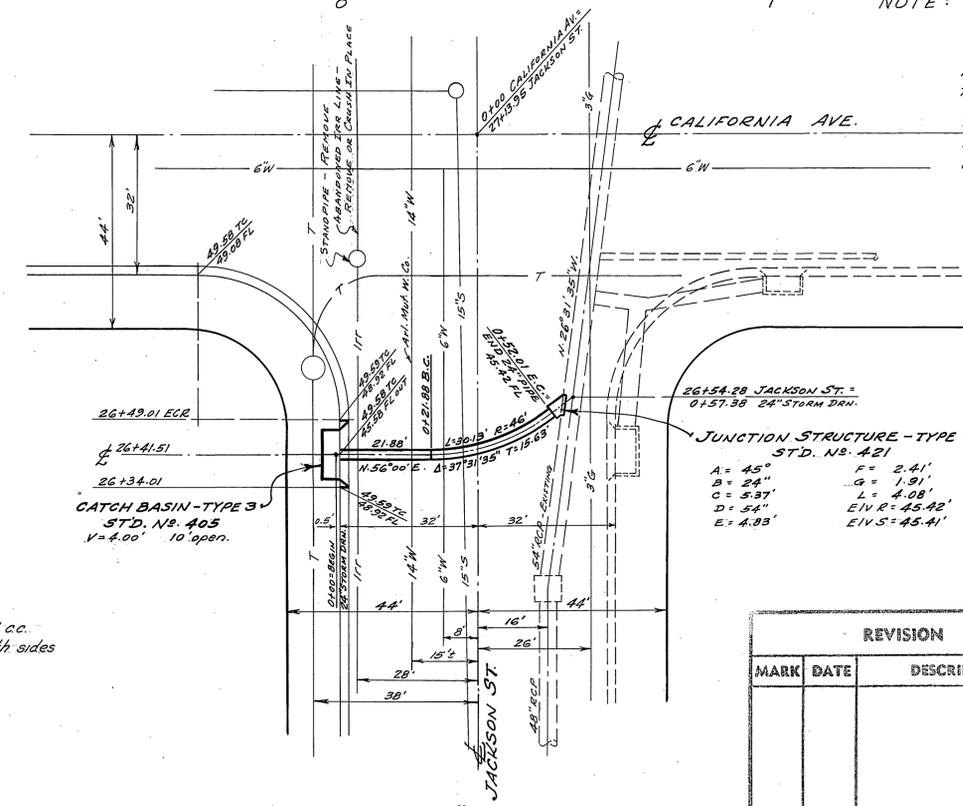

JACKSON ST ~ 24" R.C.P. STORM DRAIN
Scale: 1" = 20'

NOTE: ARLINGTON MUTUAL LINE IS TO BE LOWERED BY W.F. MONTIGEL PIPE CO., 5696 34th ST., RIVERSIDE, CALIF. PHONE 683-2545 ALL WORK TO BE DONE AT THE EXPENSE OF THE DEVELOPER OF TRACT No. 2481. THE 6" CITY OF RIVERSIDE WATER LINE IS TO BE LOWERED BY CITY FORCES AT THE EXPENSE OF THE DEVELOPER.

APPROVED By *William F. Montigel, Jr.*
ARLINGTON MUTUAL WATER CO.
DATE 11/27/63

APPROVED By *Howard R. O'Connor*
GEN'L SUDT. CHIEF ENGR., WATER DEPT.
DATE Nov 22, 1963

ALBERT A. WEBB ASSOCIATES
CIVIL ENGINEERS - RIVERSIDE, CALIFORNIA
APPROVED *Albert A. Webb* DATE 10/5/63
#E 9876


REVISION		
MARK	DATE	DESCRIPTION

CITY OF RIVERSIDE, CALIFORNIA
DEPARTMENT OF PUBLIC WORKS
STORM DRAIN PLAN & PROFILE OF STOTTS ST. - CALIFORNIA AVE. - DRAINAGE STRUCTURE AND JACKSON ST. STORM DRAIN TRACT No. 2481



DATE	OCT 1963	SCALE	SHOWN	APPROVED BY	<i>W.F. Montigel</i> DIRECTOR OF PUBLIC WORKS
DRAWN	EWL	N.O.	62-186	NO. D-105	
CHECKED	<i>W.F. Montigel</i>	F.B.		DATE 2-3-63	

PROFILE	DESIGNED	BY	DATE
NOTE BOOK	PLOTTED		
E. R. 3 (REV.)	CHECKED		
STANDARD STATUS GRID			


PLAN	DESIGNED	BY	DATE
NOTE BOOK	PLOTTED		
E. R. 3 (REV.)	CHECKED		
STANDARD STATUS GRID			

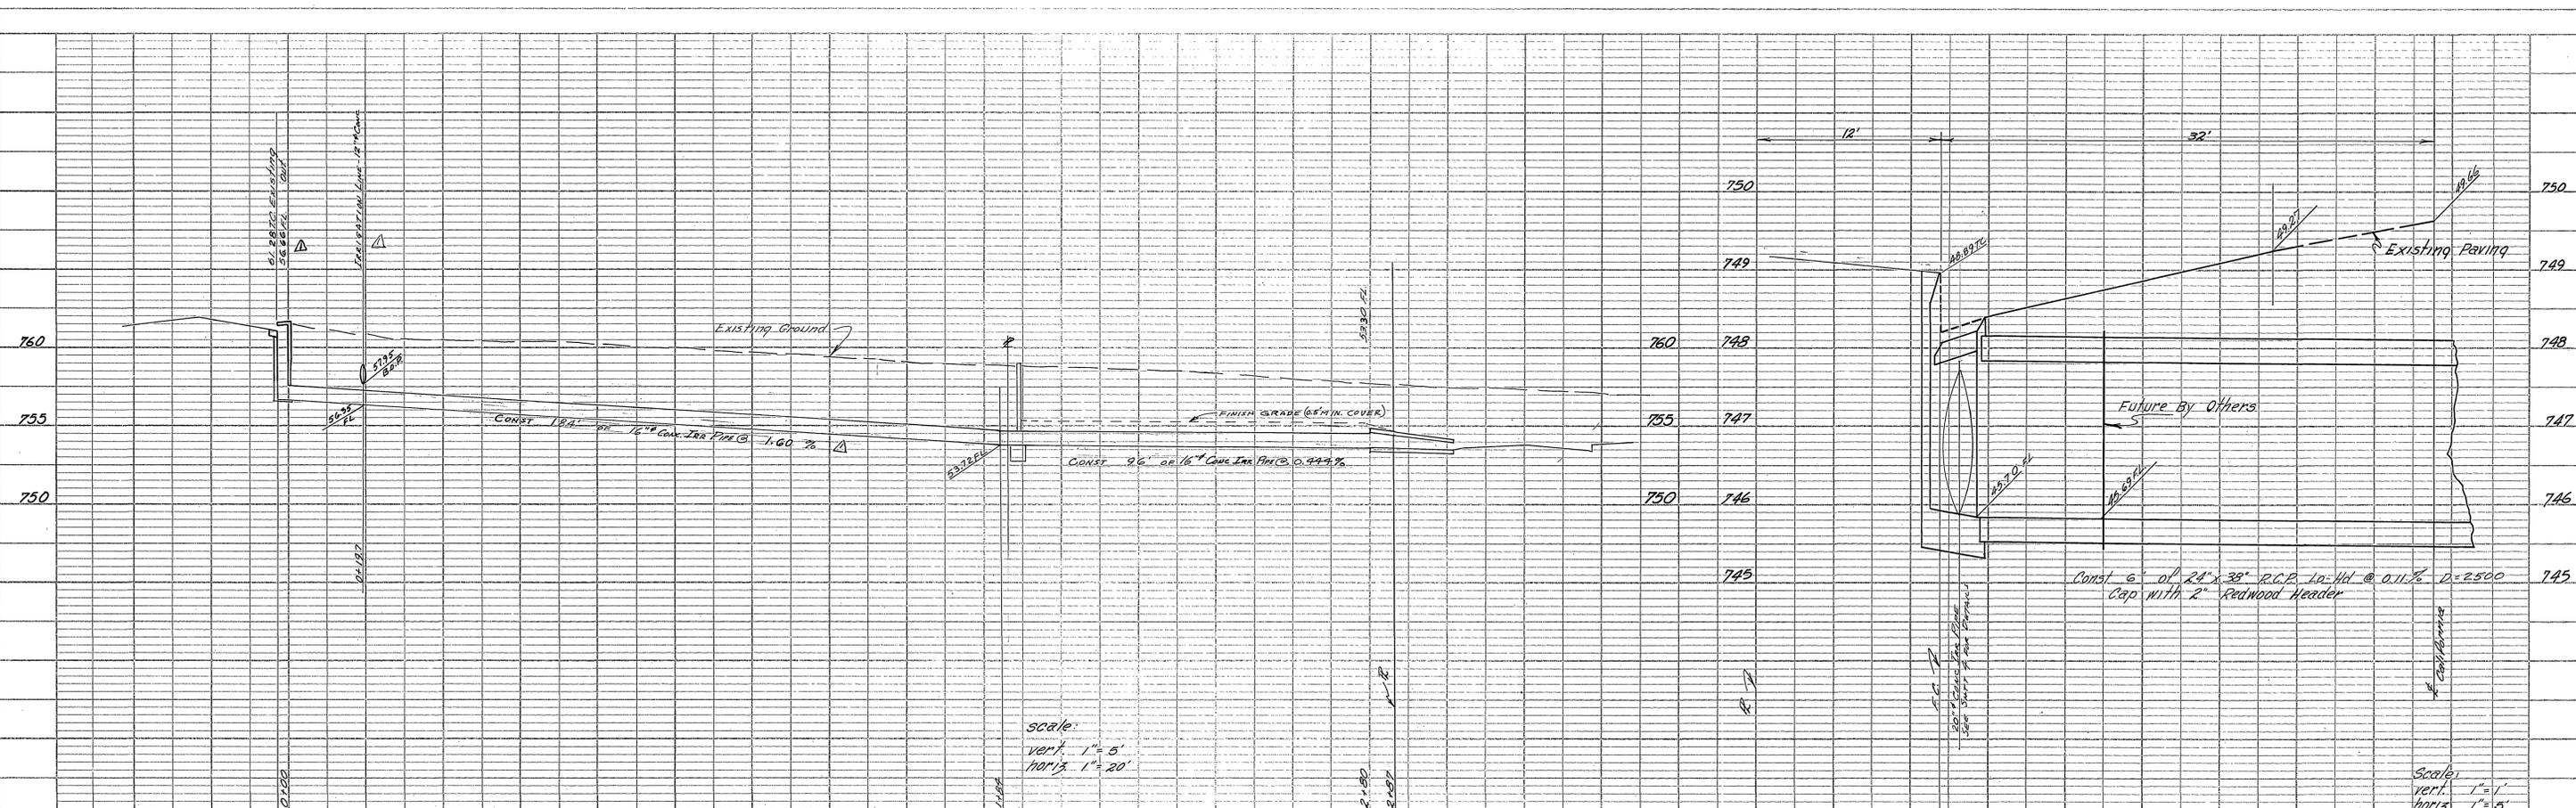

PROFILE	DATE	BY

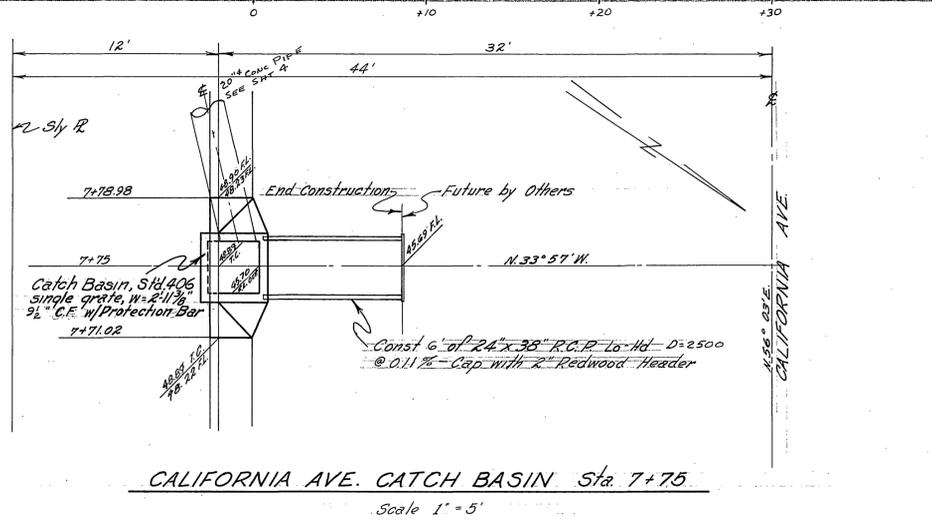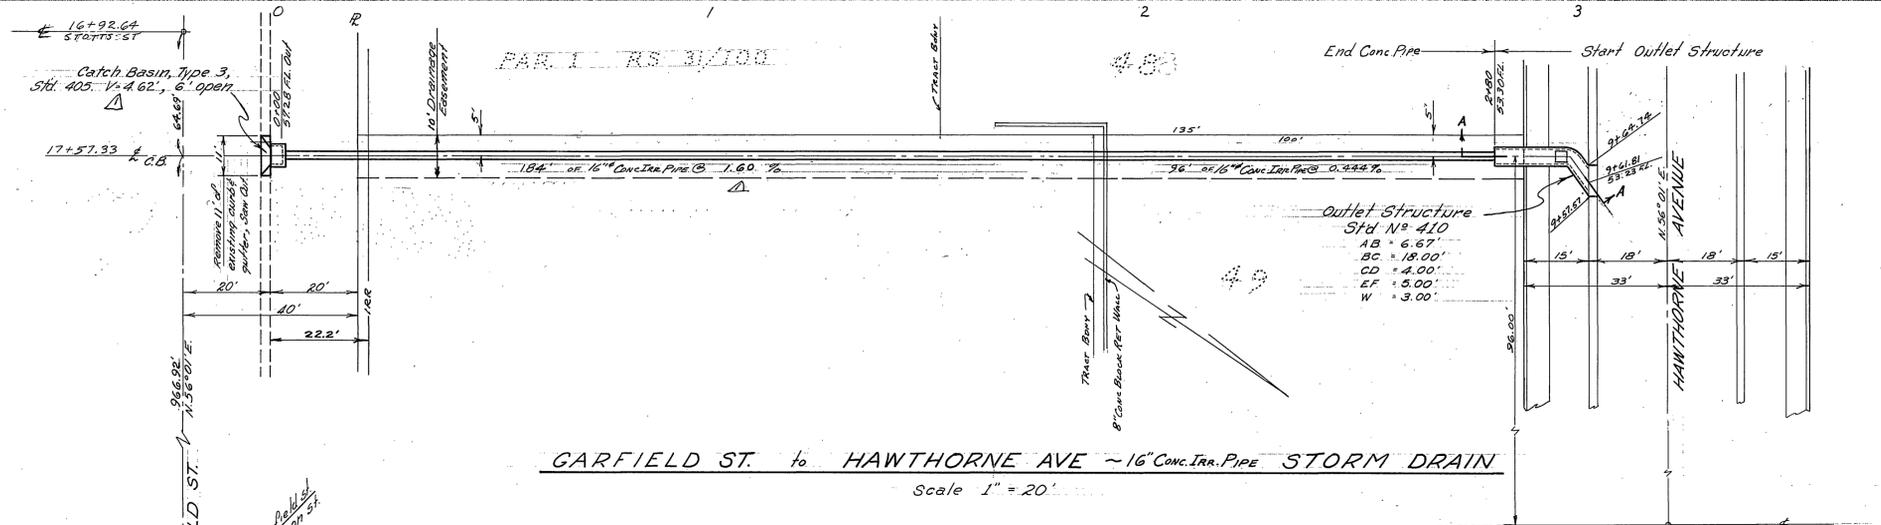

PLAN	DATE	BY

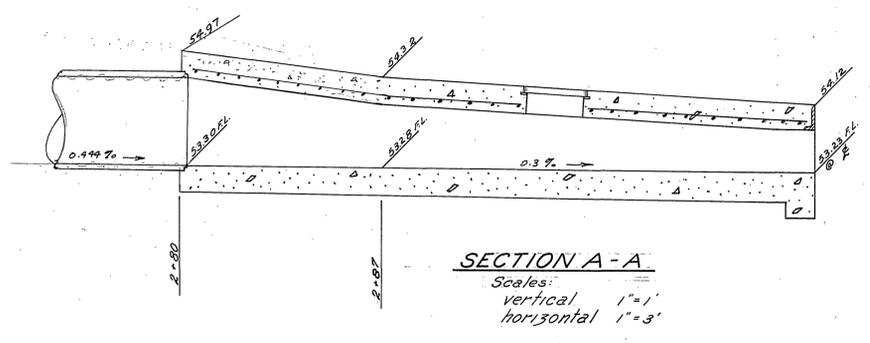

SECTION A-A
Scales:
vertical 1"=1'
horizontal 1"=3'

INDEXED RR

ALBERT A. WEBB ASSOCIATES
CIVIL ENGINEERS - RIVERSIDE, CALIFORNIA
APPROVED *Albert A. Webb* DATE 10/5/63
S.E. 9876

CITY OF RIVERSIDE, CALIFORNIA
DEPARTMENT OF PUBLIC WORKS

**STORM DRAIN PLAN & PROFILE
OF
GARFIELD ST. - HAWTHORNE AVE.
STORM DRAIN
AND
CALIFORNIA AVE. CATCH BASIN
TRACT NO. 2481**

REVISION		DATE	DESCRIPTION
MARK	DATE		
DATE	OCT 1963	SCALE	SHOWN
DRAWN	EWL	W.O.	62-186
CHECKED	WJ	F.B.	

APPROVED BY *W. J. ...* DIRECTOR OF PUBLIC WORKS

DATE 12-3-63

NO. **D-105**

SHEET **3** OF **4**

DWG. No. 62-186-D

