
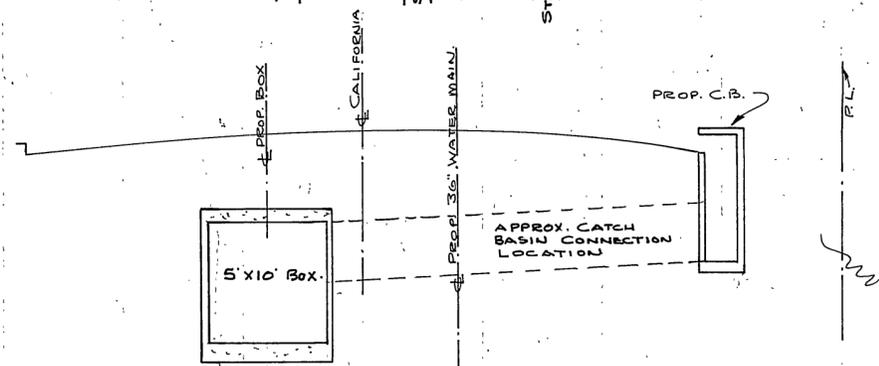


CALIFORNIA AVE PROFILE  
 VERT. 1" = 5'  
 HORIZ. 1" = 200'

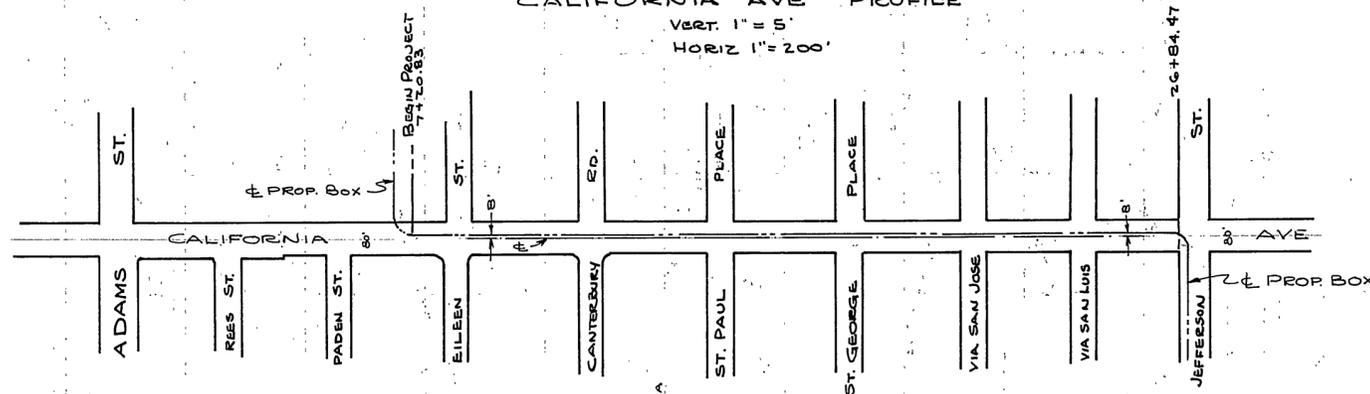

TYPICAL FUTURE CATCH BASIN CONNECTIONS  
 VERT. 1" = 5'  
 HORIZ. 1" = 10'

PROPOSED  
**JEFFERSON STREET  
 STORM DRAIN**  
 IN CALIFORNIA AVE. BETWEEN ADAMS  
 AND JEFFERSON

**D-13 A**

EXHIBIT