
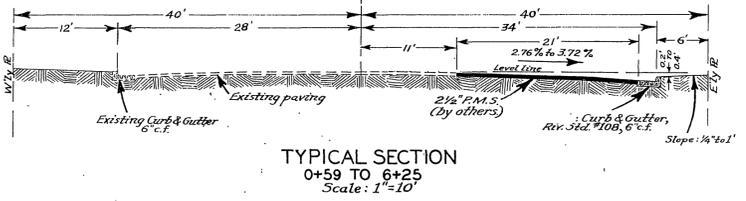


B.M. ELEV. 764.115 R.R. SPIKE IN POLE 10497J  
 688' NLY. OF C/L OF CALIF.  
 B.M. ELEV. 766.21 X ON BOLT TOP F.H. SW.  
 COR. CALIF. & ADAMS.

F.B. 407-40, 574-40, 607-47

SCALES: HOR. 1"=50'  
 VERT. 1"=5'

PROFILE	DESIGNED	BY	DATE
NOTE BOOK	PLOTTED		
STRUCTURE	GRADES CHECKED		
	ALIGNMENT CHECKED		
	BY WAY CHECKED		

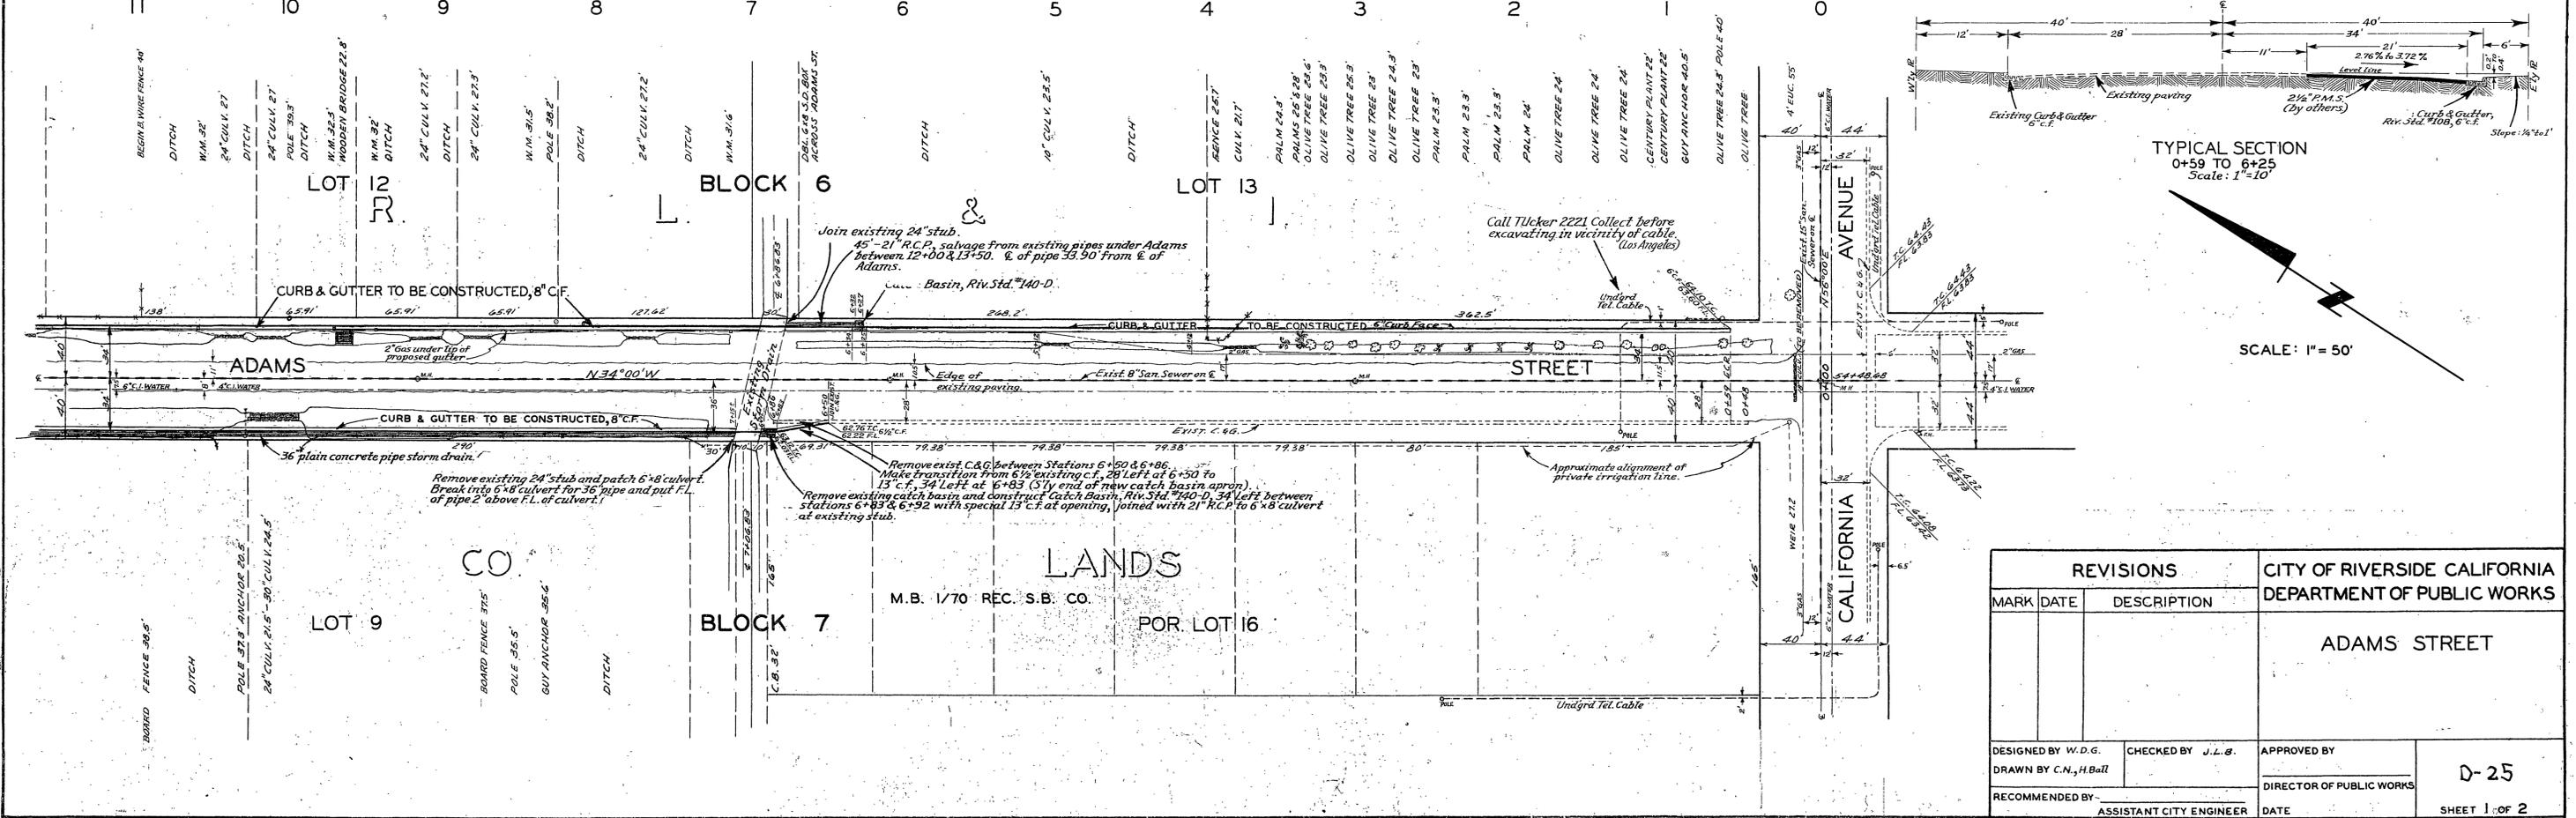


PLAN	DESIGNED	BY	DATE
NOTE BOOK	PLOTTED		
	ALIGNMENT CHECKED		
	BY WAY CHECKED		

REVISIONS			CITY OF RIVERSIDE CALIFORNIA DEPARTMENT OF PUBLIC WORKS
MARK	DATE	DESCRIPTION	
			ADAMS STREET


DESIGNED BY W.D.G.	CHECKED BY J.L.B.	APPROVED BY	D-25
DRAWN BY C.N., H.BaZ		DIRECTOR OF PUBLIC WORKS	
RECOMMENDED BY	ASSISTANT CITY ENGINEER	DATE	SHEET 1 OF 2



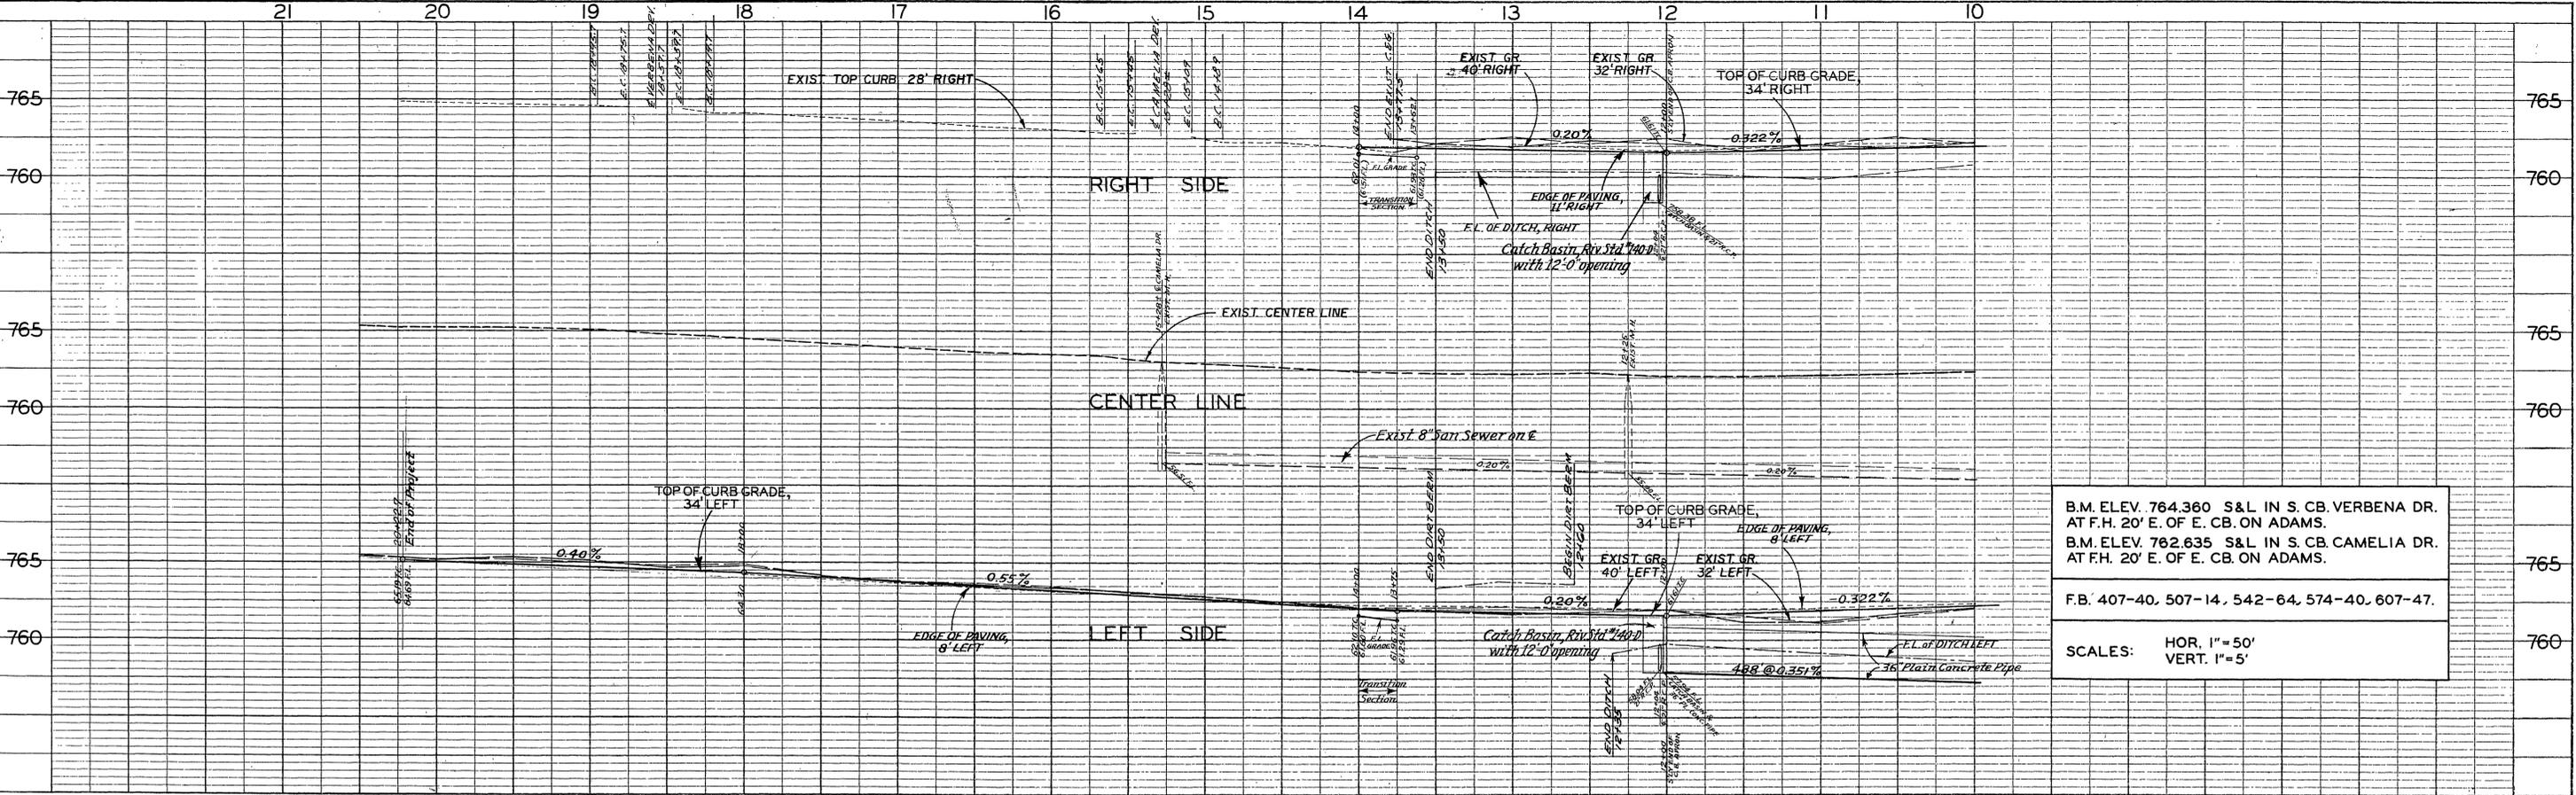

B.M. ELEV. 764.360 S&L IN S. CB. VERBENA DR. AT F.H. 20' E. OF E. CB. ON ADAMS.  
 B.M. ELEV. 762.635 S&L IN S. CB. CAMELIA DR. AT F.H. 20' E. OF E. CB. ON ADAMS.  
 F.B. 407-40, 507-14, 542-64, 574-40, 607-47.  
 SCALES: HOR. 1" = 50'  
 VERT. 1" = 5'

NOTE:  
 1-Tree removal and match-up paving to be done by the City.  
 2-All utilities to be removed or relocated will be by and at the expense of the utility company concerned. (Except irrigation, to be relocated by contractor)

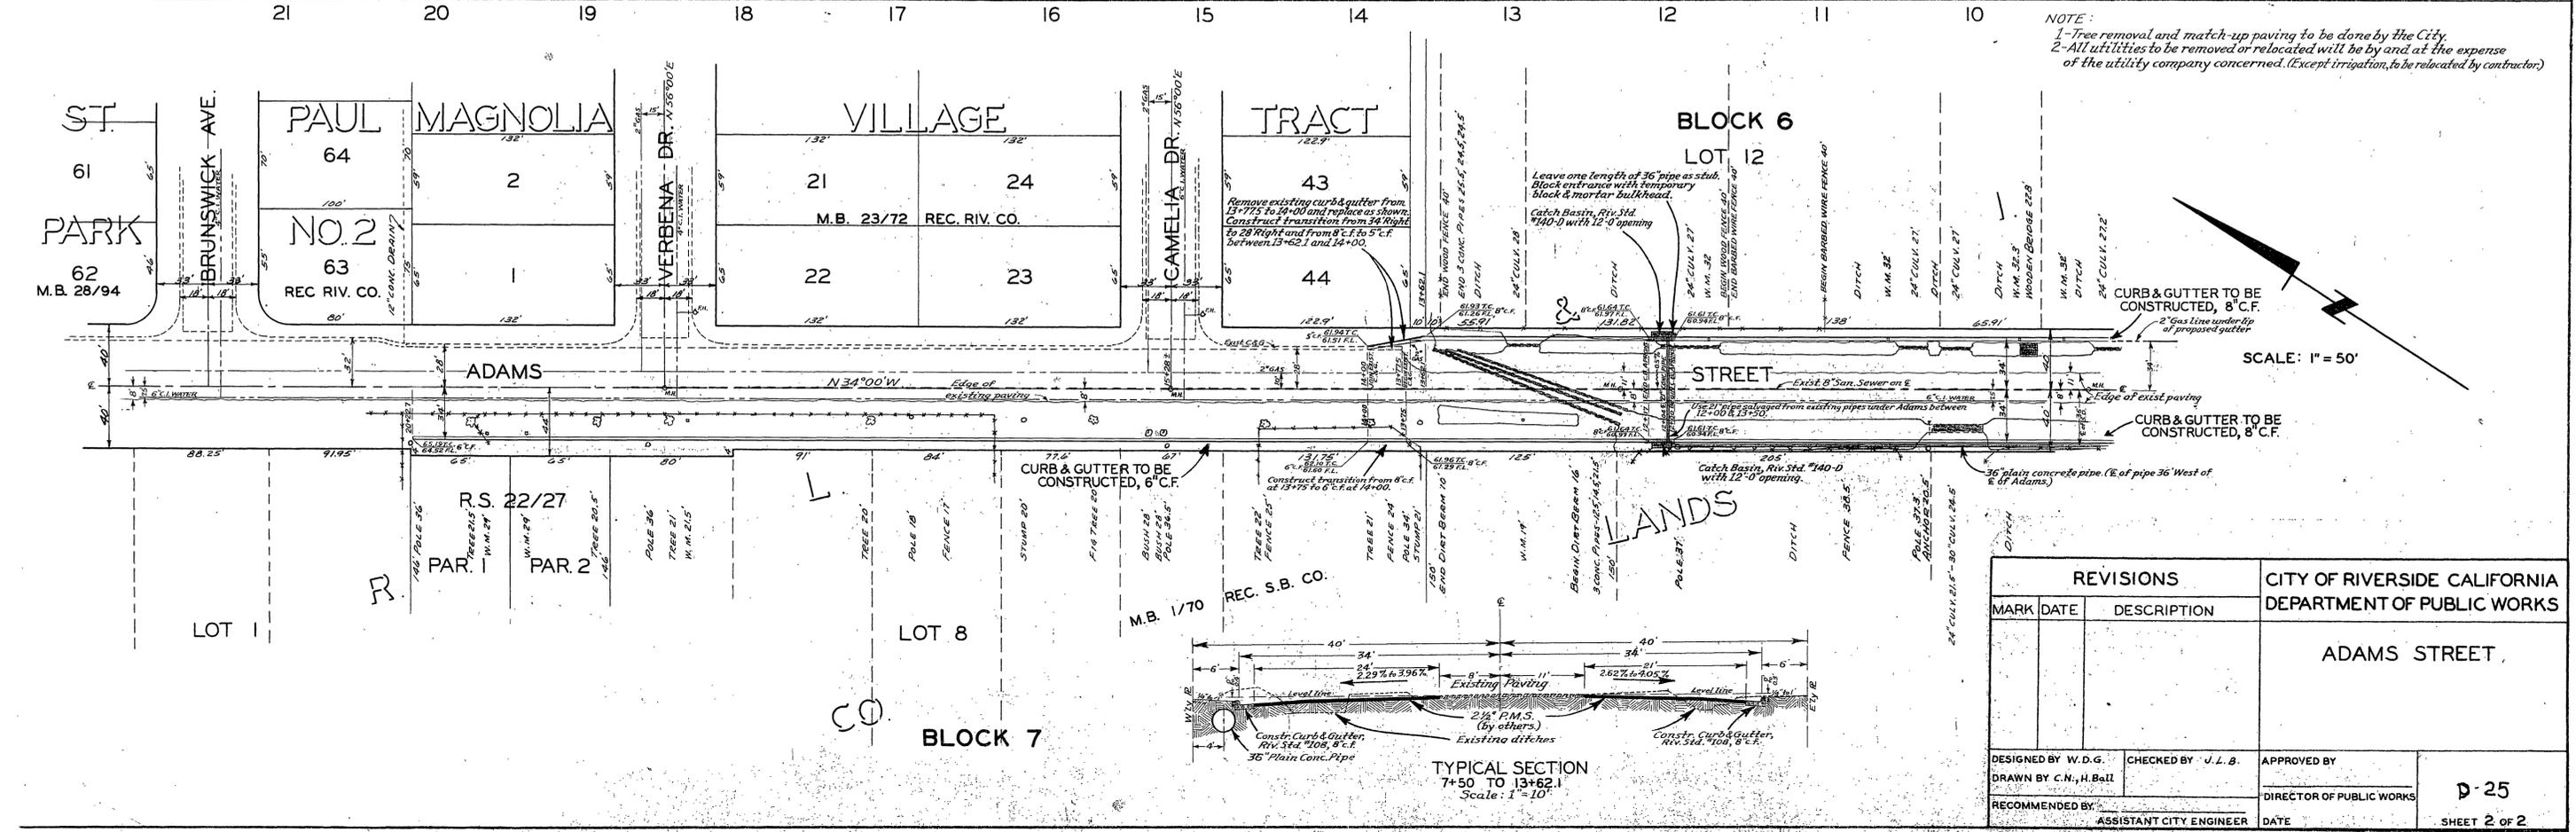

REVISIONS		CITY OF RIVERSIDE CALIFORNIA DEPARTMENT OF PUBLIC WORKS	
MARK	DATE	DESCRIPTION	
DESIGNED BY	W. D. G.	CHECKED BY	J. L. B.
DRAWN BY	C. N., H. Ball	APPROVED BY	
RECOMMENDED BY		DIRECTOR OF PUBLIC WORKS	
ASSISTANT CITY ENGINEER		DATE	

PROFILE	SUBMITTED	BY	DATE
NOTE BOOK			
8. M. & M. NOTED			
STRUCTURE NOTATIONS CHANGED			

PLAN	SUBMITTED	BY	DATE
NOTE BOOK			
ALIGNMENT CHECKED			
PLAN OF WORK CHECKED			








PAUL MAGNOLIA  
 NO. 2  
 REC. HV. CO.

VILLAGE  
 TRACT












LOT 8

BLOCK 7

LAND

Construct

(To be constructed)