


Street: Crest
10383 TIF
 X-Street: Encanto
 OFFICIAL USE ONLY

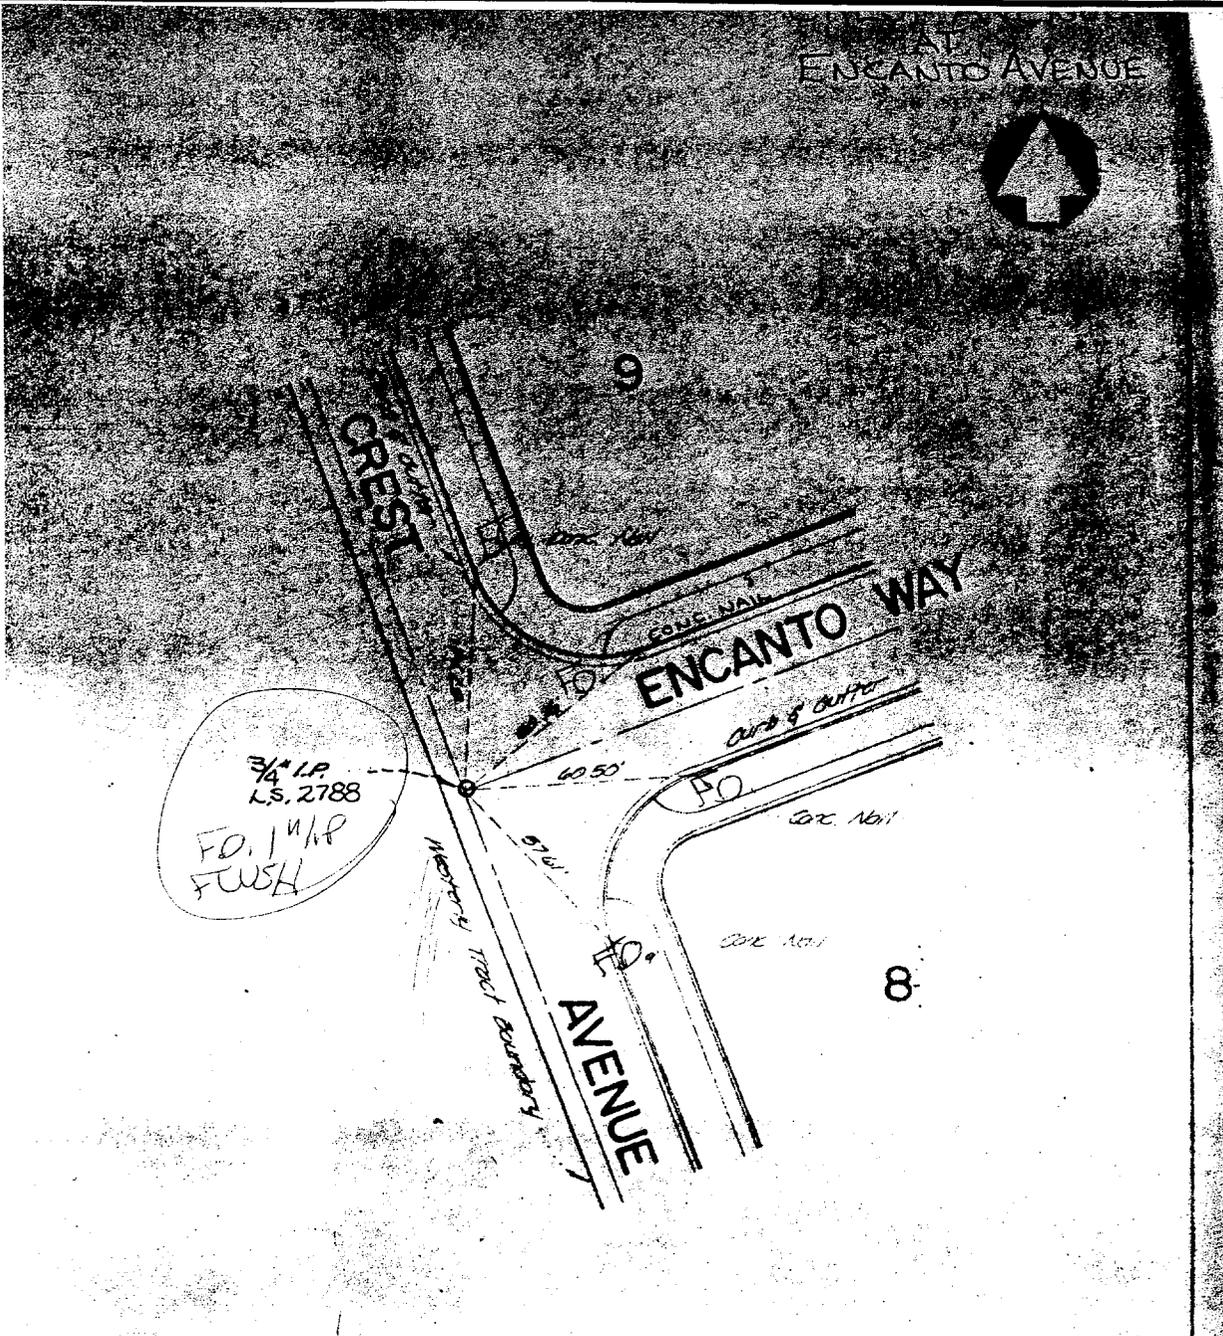

CENTERLINE TIES
 TRACT 3881

MAXWELL, BROWN & MULLINS
 PLANNING ENGINEERING SURVEYING
 422 West 16th St, San Bernardino, California 92405

SCALE 1" = 40'
 DATE Jan 9 1970
 JOB NO 65-11-9
 DWG. NO A-10.3

- ✕ FD. Ramset Nail on T/C
- FD. LD. & TK. on T/C
- FD. "C" Nail on T/C
- Set LD. & TK. on T/C

OFFICIAL TIE PLAT CITY OF RIVERSIDE

These ties are for the purpose of perpetuating the found monumentation. No claim is made as to the relationship of the points or lines shown hereon to true boundary locations.

Sheet 1 of 1
 File No.:

Scale:
 Date:
 Drawn by:
 W.O.:
 F.B.: