

37


TEQUESQUITE AVE

X-Street:  
OFFICIAL USE ONLY

BROCKTON AVE

Street:

SWING TIES

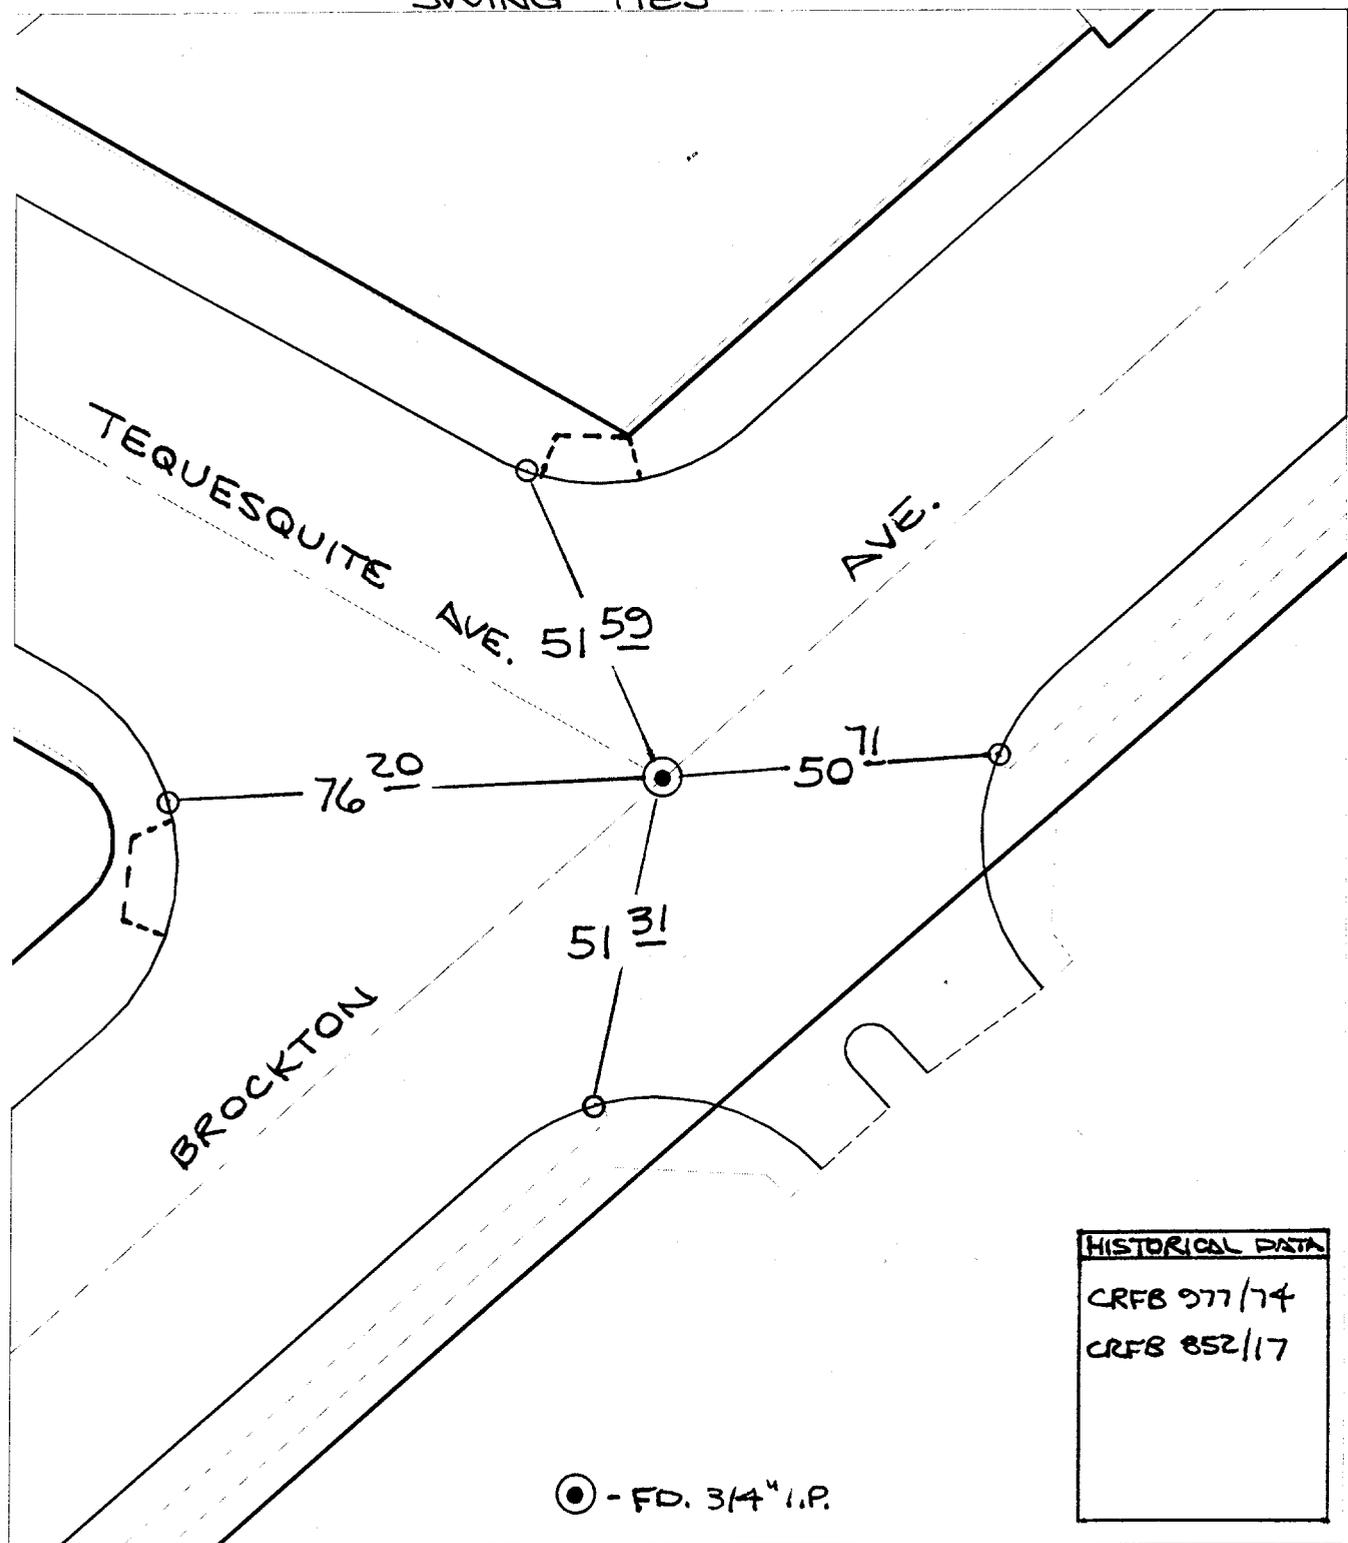

**HISTORICAL DATA**  
 CRFB 977/74  
 CRFB 852/17

⊙ - FD. 3/4" I.P.

- ✕ FD. Ramset Nail on T/C
- FD. "C" Nail on T/C
- FD. LD. & TK. on T/C
- Set LD. & TK. on T/C

Scale: 1" = 30'  
 Date: 10/30/98  
 Drawn by: bmark *YJ*  
 W.O.:  
 F.B.:

## OFFICIAL TIE PLAT

### CITY OF RIVERSIDE

*These ties are for the purpose of perpetuating the found monumentation. No claim is made as to the relationship of the points or lines shown hereon to true boundary locations.*



Sheet 1 of 1  
 File No.:

1649.71F