


SWING TIES

Street:

10541. FIFTH STREET

X-Street: OFFICIAL USE ONLY

LOCUST STREET

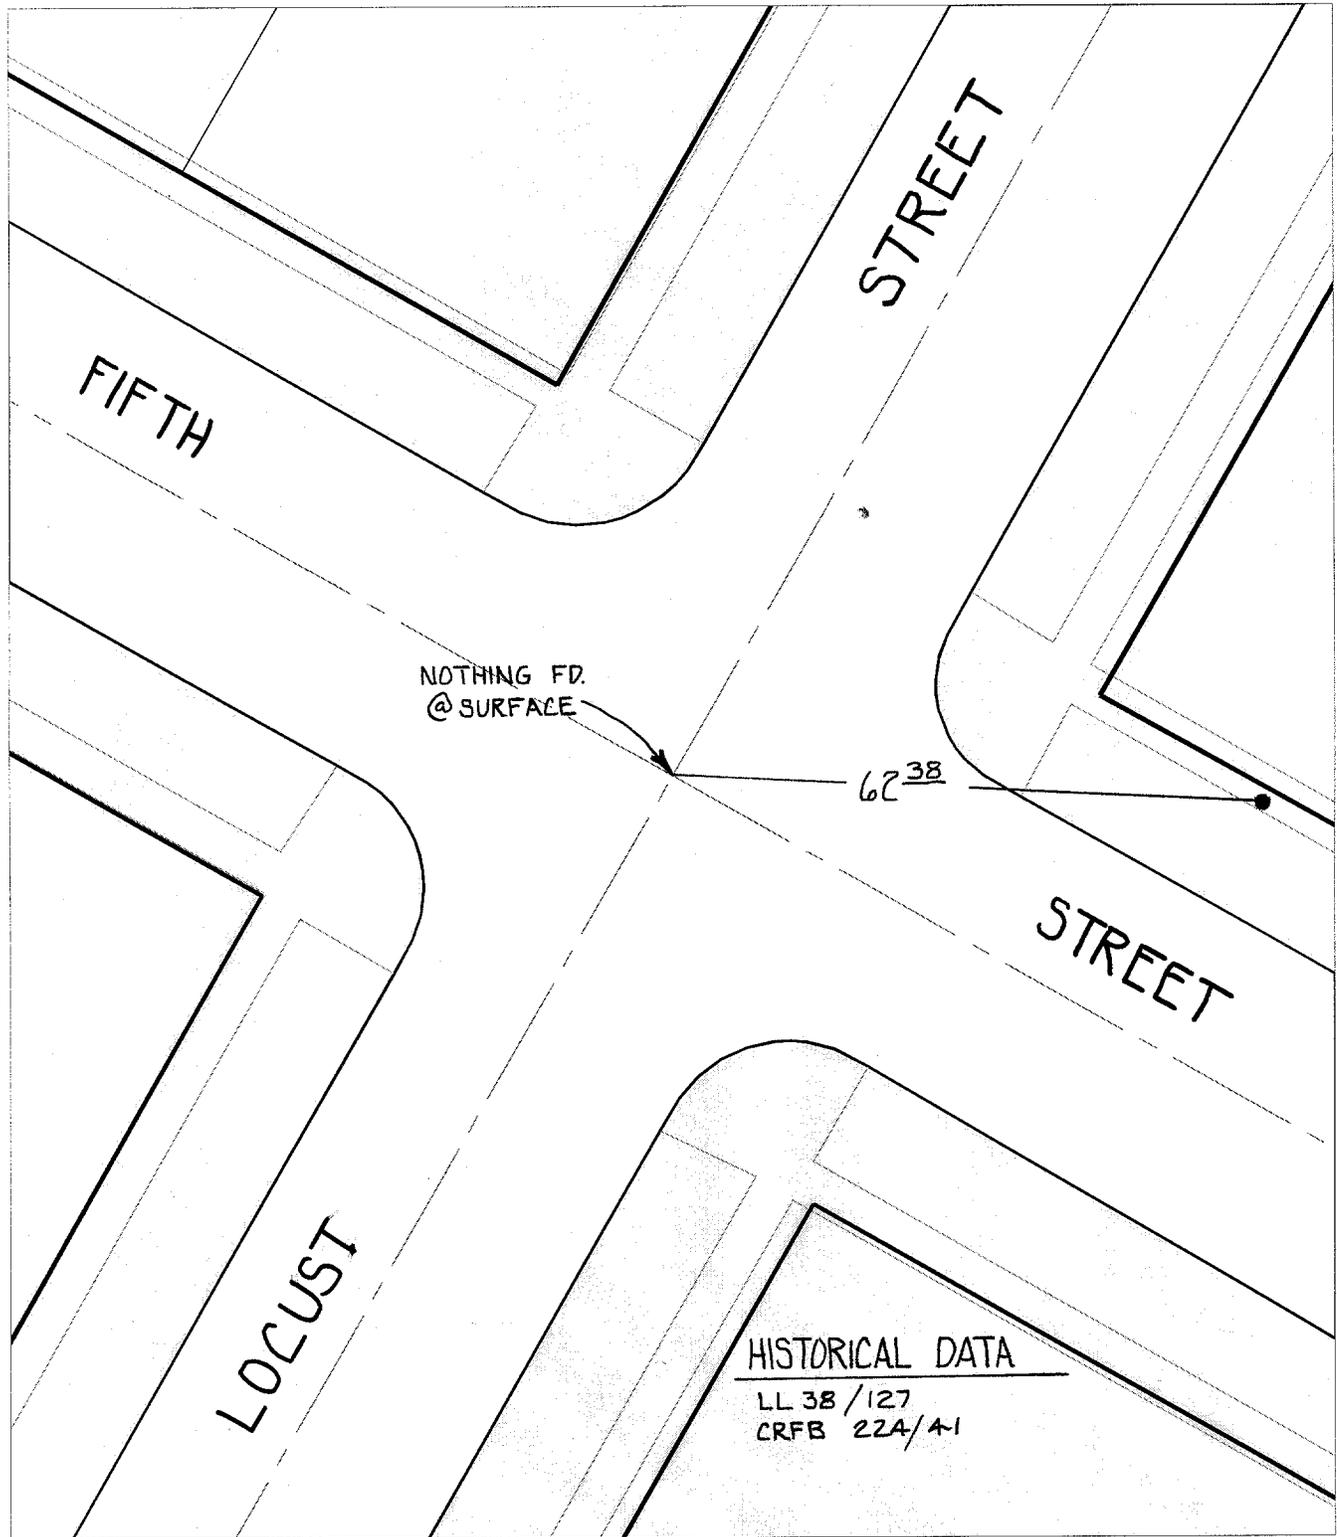

NOTHING FD.
@ SURFACE

62 38

HISTORICAL DATA

LL 38 / 127
CRFB 224 / 41

- ✕ FD. Ramset Nail on T/C
- FD. "C" Nail on T/C

- FD. LD. & TK. on T/C
- Set LD. & TK. on T/C

Scale: 1" = 20'
Date: 11/29/99
Drawn by: SURVEY
W.O.:
F.B.:

OFFICIAL TIE PLAT CITY OF RIVERSIDE

These ties are for the purpose of perpetuating the found monumentation. No claim is made as to the relationship of the points or lines shown hereon to true boundary locations.



Sheet 1 of 1
File No.: