


TRANSIT TIES

1062.tif

NOTE

⊙ FD. NOTHING @ SURFACE
 SET P.K. NAIL & CITY ENGR.
 TAG PER. CITY TIES
 DATED 11-21-79 FLUSH

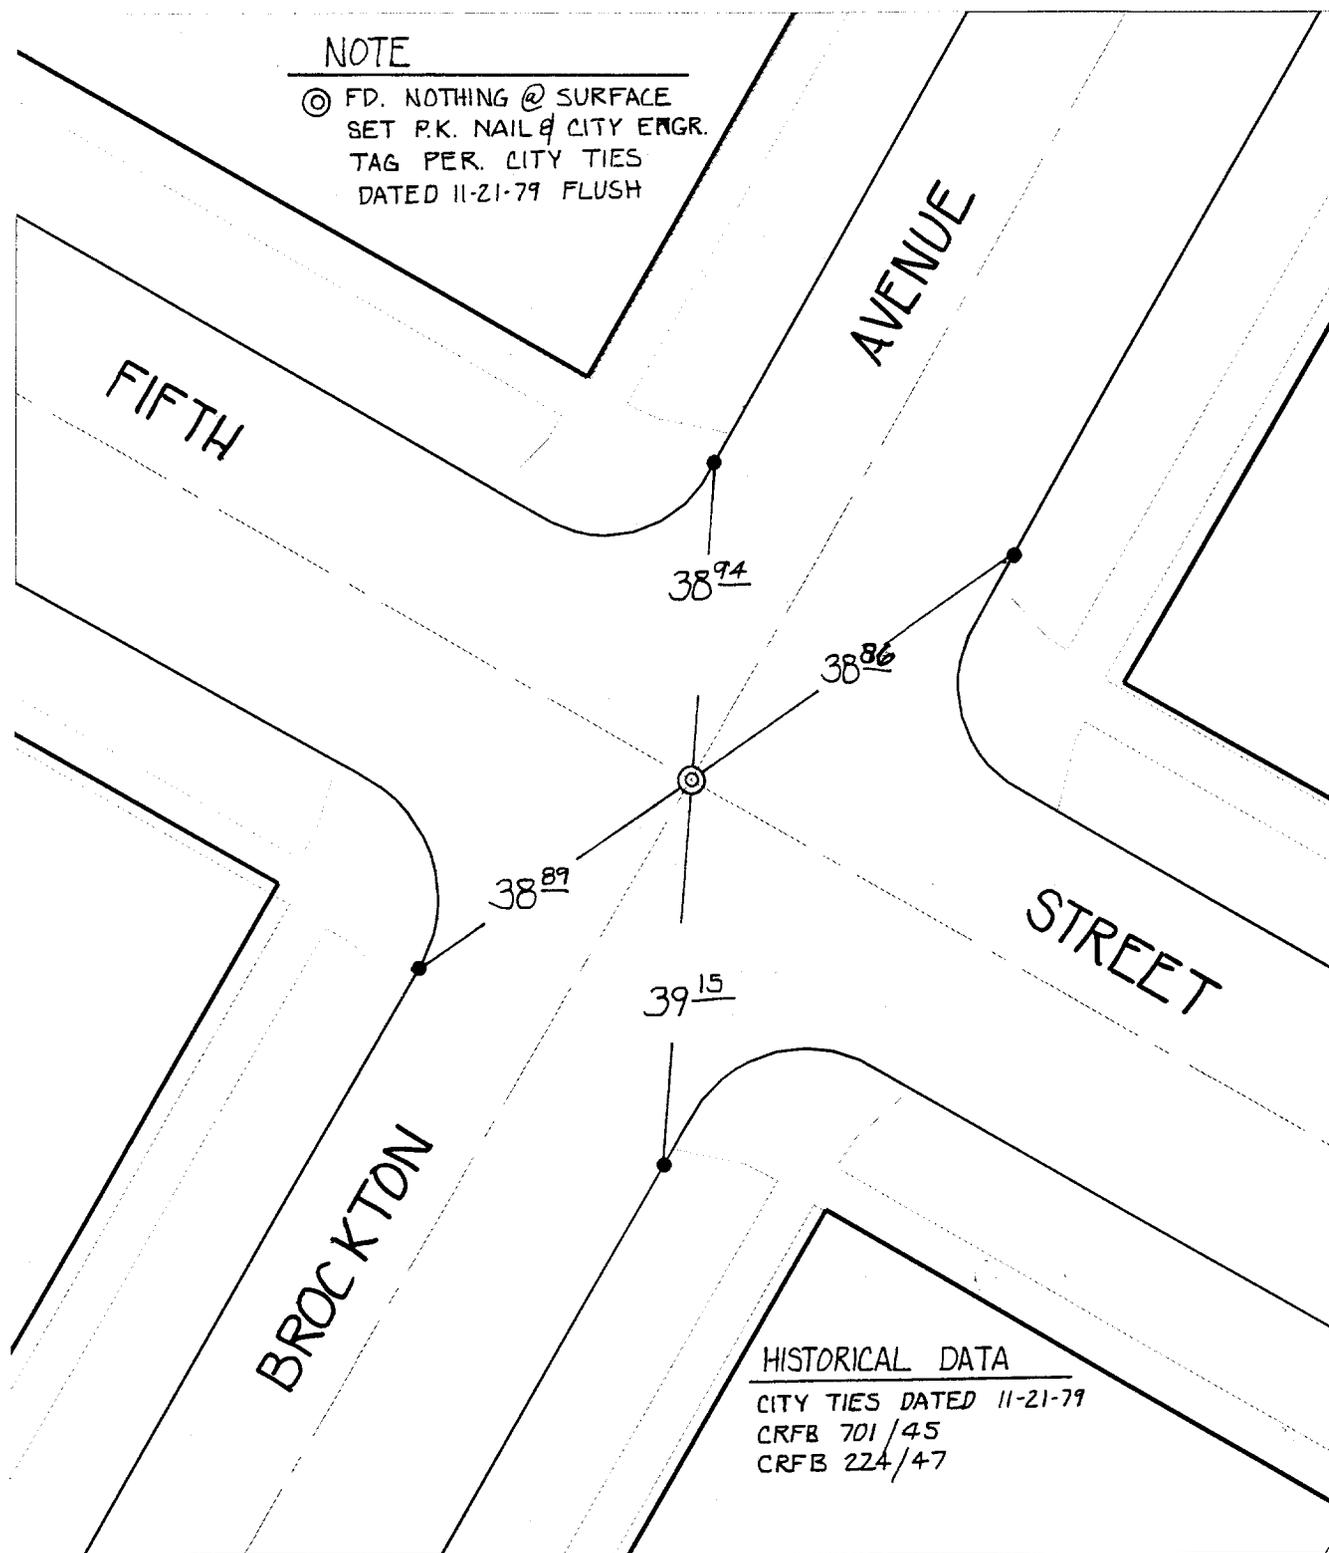

HISTORICAL DATA

CITY TIES DATED 11-21-79
 CRFB 701/45
 CRFB 224/47

⊗ FD. Ramset Nail on T/C
 ■ FD. "C" Nail on T/C

● FD. LD. & TK. on T/C
 ○ Set LD. & TK. on T/C

Street:

FIFTH STREET

OFFICIAL USE ONLY

X-Street:

BROCKTON AVENUE

54

Scale: 1" = 20'

Date: 11/29/99

Drawn by: SURVEY

W.O.:

F.B.:

OFFICIAL TIE PLAT CITY OF RIVERSIDE

These ties are for the purpose of perpetuating the found monumentation. No claim is made as to the relationship of the points or lines shown hereon to true boundary locations.



Sheet 1 of 1

File No.:

54