


10744.TIF
 STREET LA SIERRA AVE
 X-STREET
 CYPRESS AVE

OFFICIAL USE ONLY

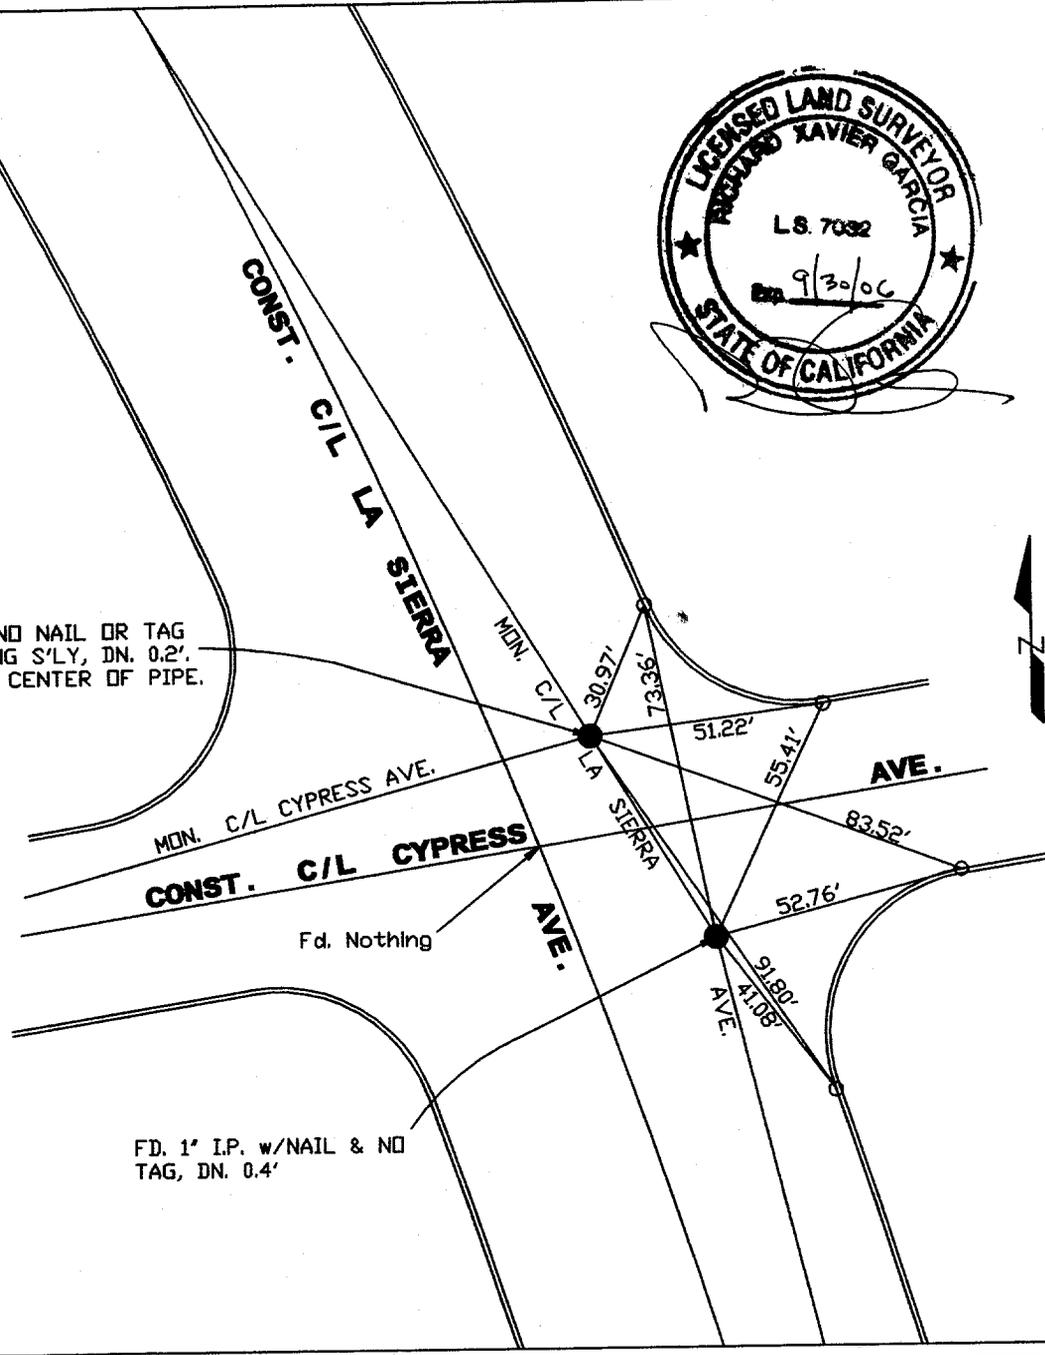

FD. 1' I.P. w/NO NAIL OR TAG
 FLUSH LEANING S'LY, DN. 0.2'.
 MEASURED TO CENTER OF PIPE.



FD. 1' I.P. w/NAIL & NO
 TAG, DN. 0.4'

Fd. Nothing

Legend

- - Found LD. & TK. on T/C per City Tie Sheet 4800.TIF
- - Set LD. & TK. on T/C
- - Found "C" Nail on T/C
- - Found Monument As Noted

Scale: 1" = 40'
 Date: 09/20/02
 Drawn by: R.G.
 F. B.: 1032-2/14
 W.O.: 1032-2

OFFICIAL TIE PLAT
 CITY OF RIVERSIDE
 GPSURVEYING
 P.O. BOX 3776 ONTARIO, CA 91761

SHEET
1
 OF 1 SHEETS
 File No.:

*These ties are for the purpose of perpetuating the found monumentation.
 No claim is made as to the relationship of the points or lines shown
 hereon to true boundary locations.*