


CLIENT E TIES TR-21167 JOB NAME SYCAMORE
 DESCRIPTION LOCHMOOR DRIVE & DEVERON COURT

MONUMENT NOTES:
 ● : SET LEAD SPIKE & WASHNUT STAMPED LS 5346 FUSH
 ■ : SET BOLT SPIKE & WASHNUT STAMPED LS 5346 FUSH
 ▲ : SET UNILITIAL STAMPED LS 5346 FUSH W/ RE PROD T.C. (TYP)
 ○ : SET LEAD ITALIA FUSH W/ T.C. (TYP)

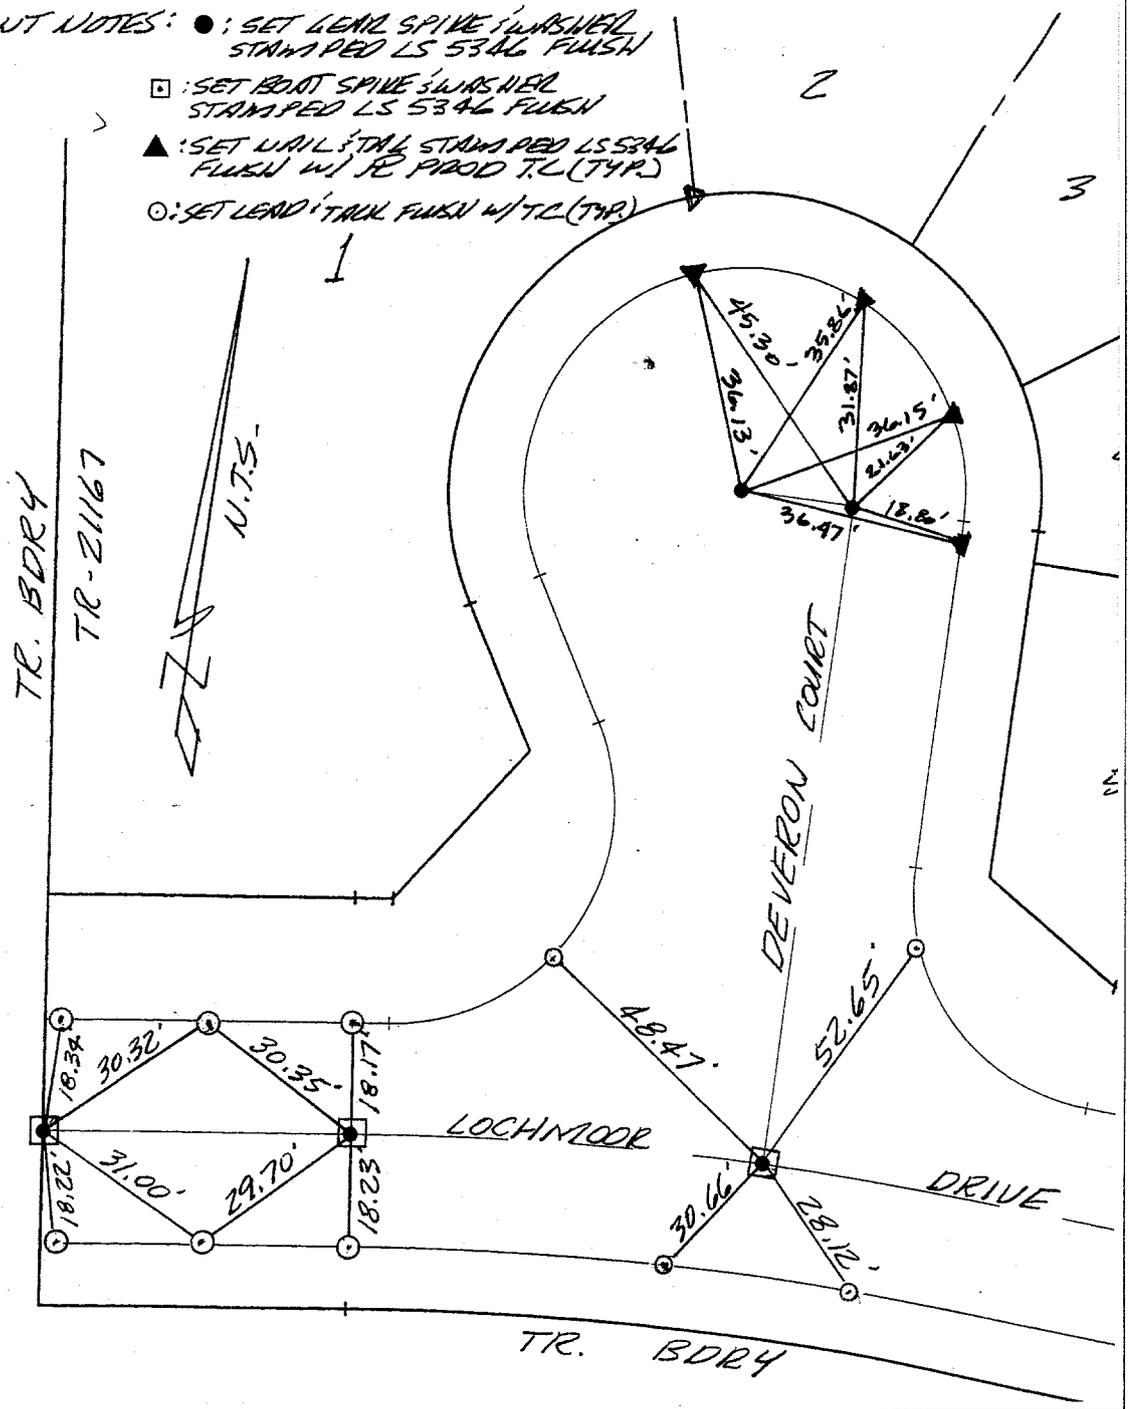

CREW ER
 REF.

Street: DEVERON CT.
10781.TIF
 OFFICIAL USE ONLY
 X-Street: LOCHMOOR DR.

✕ FD. Ramset Nail on T/C ● FD. LD. & TK. on T/C P.K. and City Engineer tag to be set @ surface after street construction is complete. (If possible)
 ■ FD. "C" Nail on T/C ○ Set LD. & TK. on T/C

Scale: .
 Date: .
 Drawn by: .
 F.B.: .
 TR-

OFFICIAL TIE PLAT
CITY OF RIVERSIDE

These ties are for the purpose of perpetuating the found monumentation. No claim is made as to the relationship of the points or lines shown hereon to true boundary locations.

Cadme MB: 49-3