


Street:

PEARLBLOSSOM DRIVE

X-Street/HACIENDA DR. CUL-DE-SAC

OFFICIAL USE ONLY

SWING TIES

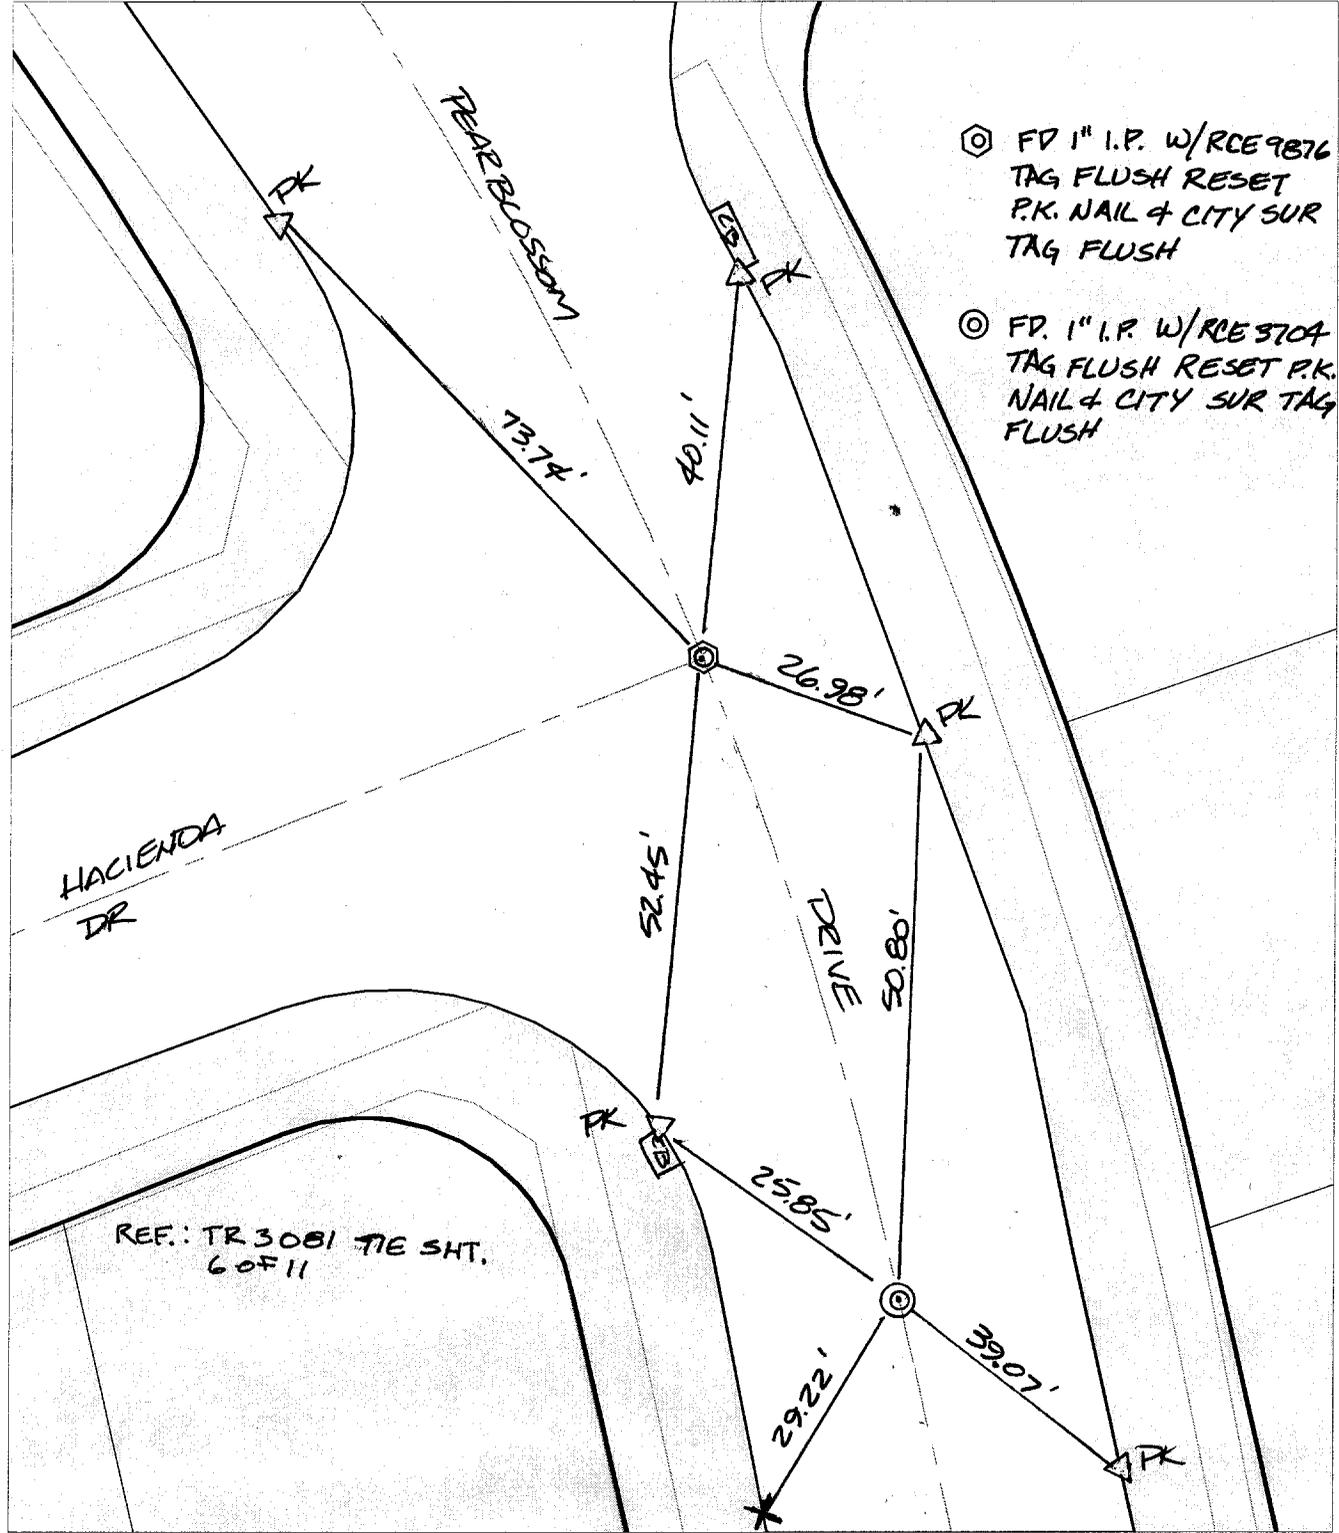

- ⊕ FD 1" I.P. W/RCE 9876  
TAG FLUSH RESET  
P.K. NAIL & CITY SUR  
TAG FLUSH
- ⊙ FD. 1" I.P. W/RCE 3704  
TAG FLUSH RESET P.K.  
NAIL & CITY SUR TAG  
FLUSH

- ✕ FD. Ramset Nail on T/C
- FD. LD. & TK. on T/C
- FD. "C" Nail on T/C
- Set LD. & TK. on T/C

P.K. and City Engineer tag to be set @  
surface after street construction is  
complete. (If possible)

Scale: 1" = 20'  
 Date: 05/10/02  
 Drawn by: survey  
 F.B.:  
 TR-Sec: T2SR4W-32

**OFFICIAL TIE PLAT**  
 CITY OF RIVERSIDE

*These ties are for the purpose of perpetuating the found  
 monumentation. No claim is made as to the relationship of  
 the points or lines shown hereon to true boundary locations.*



Sheet 1 of 1  
 Cadme MB: 42-7