

11087.TIF

Street:

LEWIS AVENUE


X-Street:  
OFFICIAL USE ONLY

BABB AVENUE

TRANSIT & SWING TIES

© FR 1 1/4" I.P. W/LS 3018  
NO REF. DN. 02'

REF.: CRFB 830/30

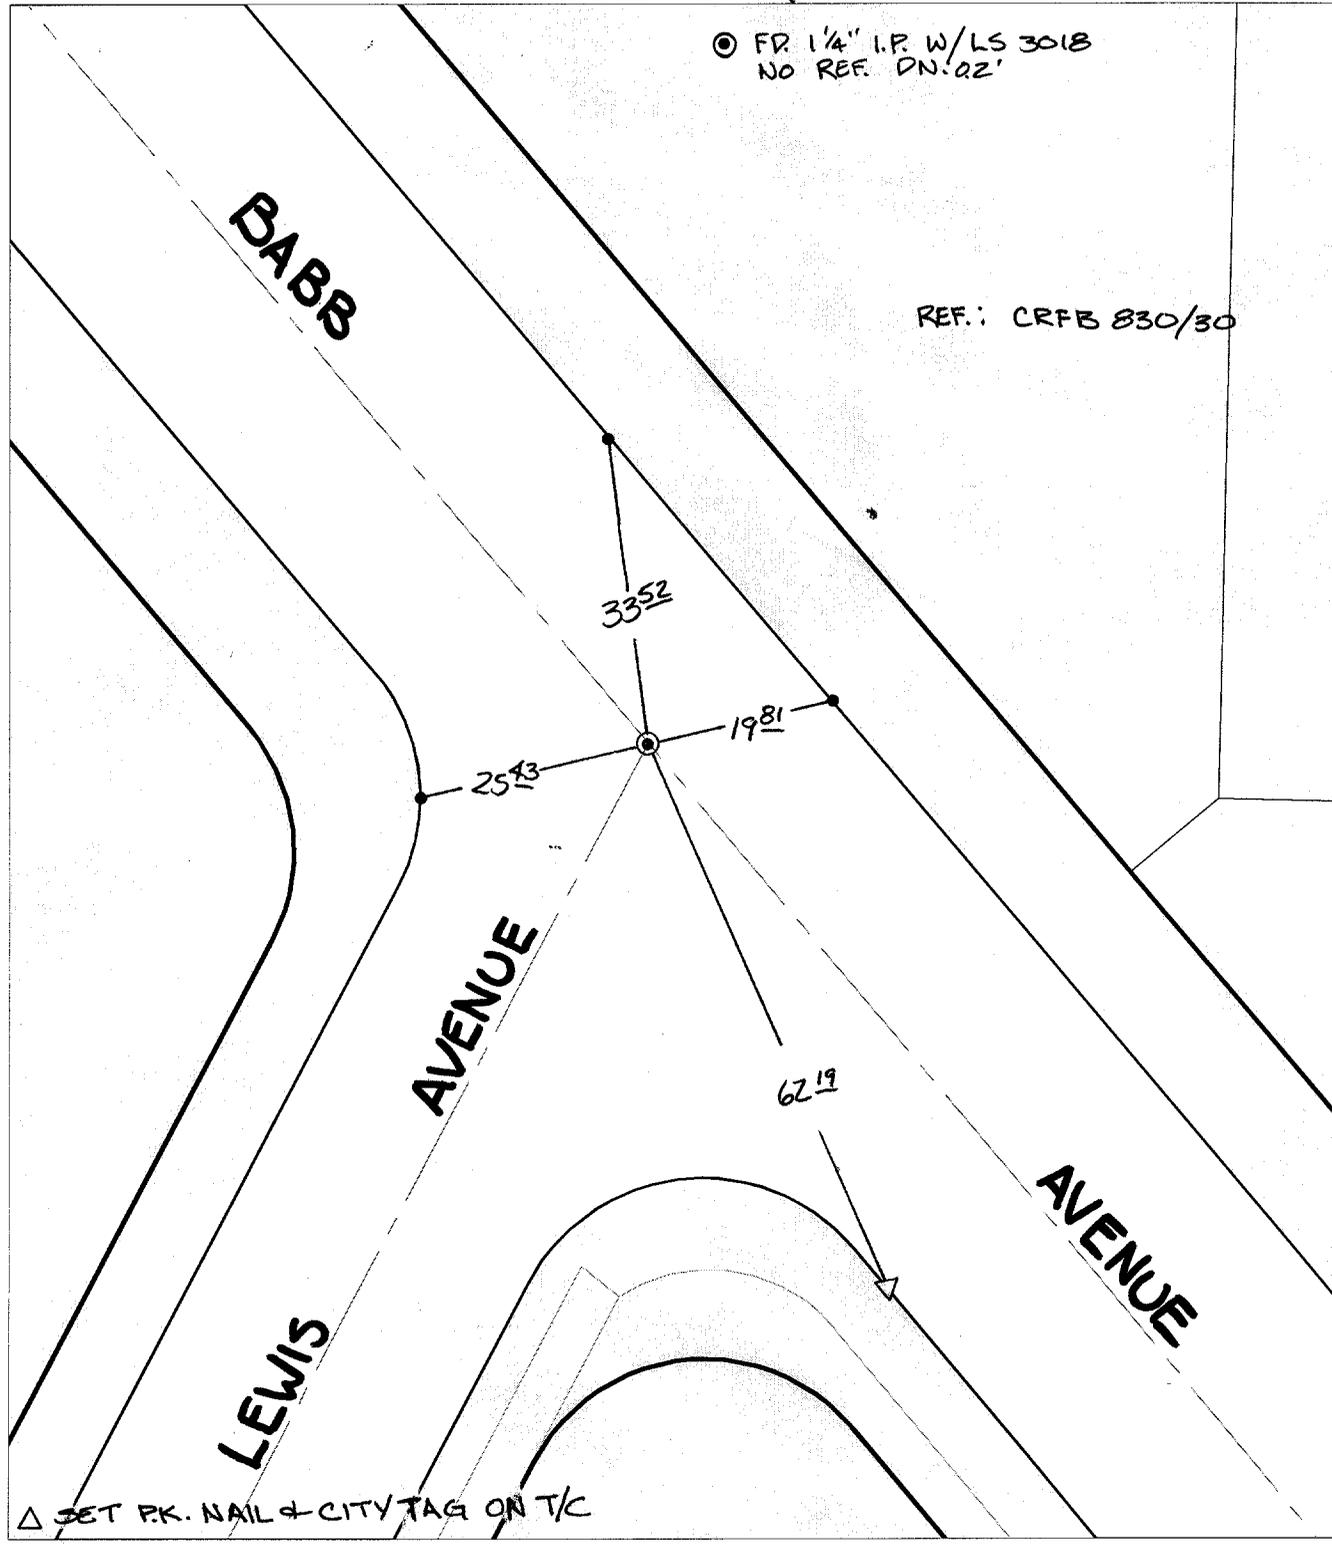

- ✕ FD. Ramset Nail on T/C      ● FD. LD. & TK. on T/C      P.K. and City Engineer tag to be set @ surface after street construction is complete. (If possible)
- FD. "C" Nail on T/C      ○ Set LD. & TK. on T/C

Scale: 1" = 20'  
 Date: 09/30/02  
 Drawn by: SURVEY  
 F.B.:  
 TR-Sec: T3SR6W-2

**OFFICIAL TIE PLAT**  
**CITY OF RIVERSIDE**

*These ties are for the purpose of perpetuating the found monumentation. No claim is made as to the relationship of the points or lines shown hereon to true boundary locations.*

Sheet 1 of 1  
 Cadme MB: 49-8