

1117.77E


Street:

MONTEREY ROAD

OFFICIAL USE ONLY

X-Street: BC., EC., ANGLE PT. BC.

FD NOTHING @ SURFACE

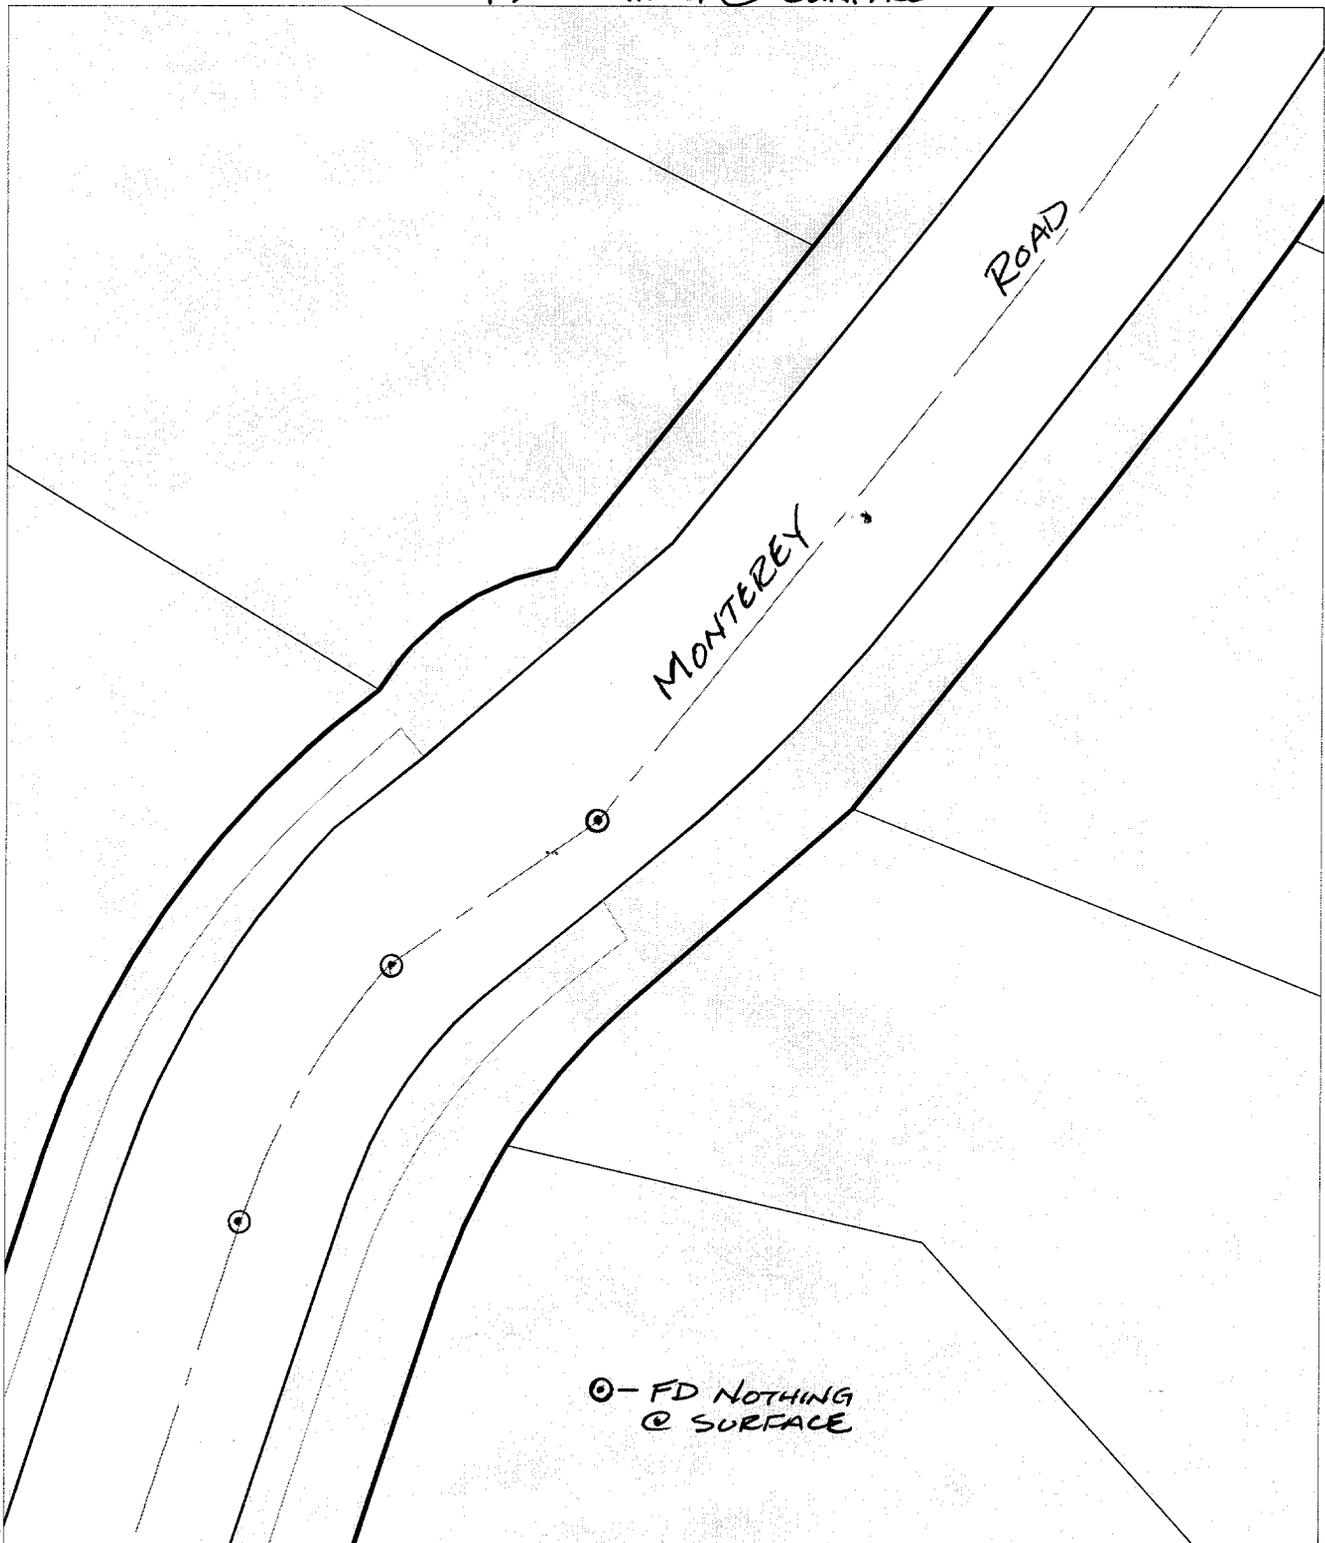

⊙ - FD NOTHING @ SURFACE

- ✕ FD. Ramset Nail on T/C      ● FD. LD. & TK. on T/C
- FD. "C" Nail on T/C      ○ Set LD. & TK. on T/C

P.K. and City Engineer tag to be set @ surface after street construction is complete. (If possible)

Scale: 1" = 30'

Date: 01/30/03

Drawn by: SURVEY

F.B.:

TR-Sec: T2SR5W-35

## OFFICIAL TIE PLAT

### CITY OF RIVERSIDE

*These ties are for the purpose of perpetuating the found monumentation. No claim is made as to the relationship of the points or lines shown hereon to true boundary locations.*



Sheet 1 of 1

Cadme MB: 54-2