

11629.TIF


Street:

WESTMINSTER DRIVE

X-Street: GAINSBOROUGH DRIVE

OFFICIAL USE ONLY

SWING TIES

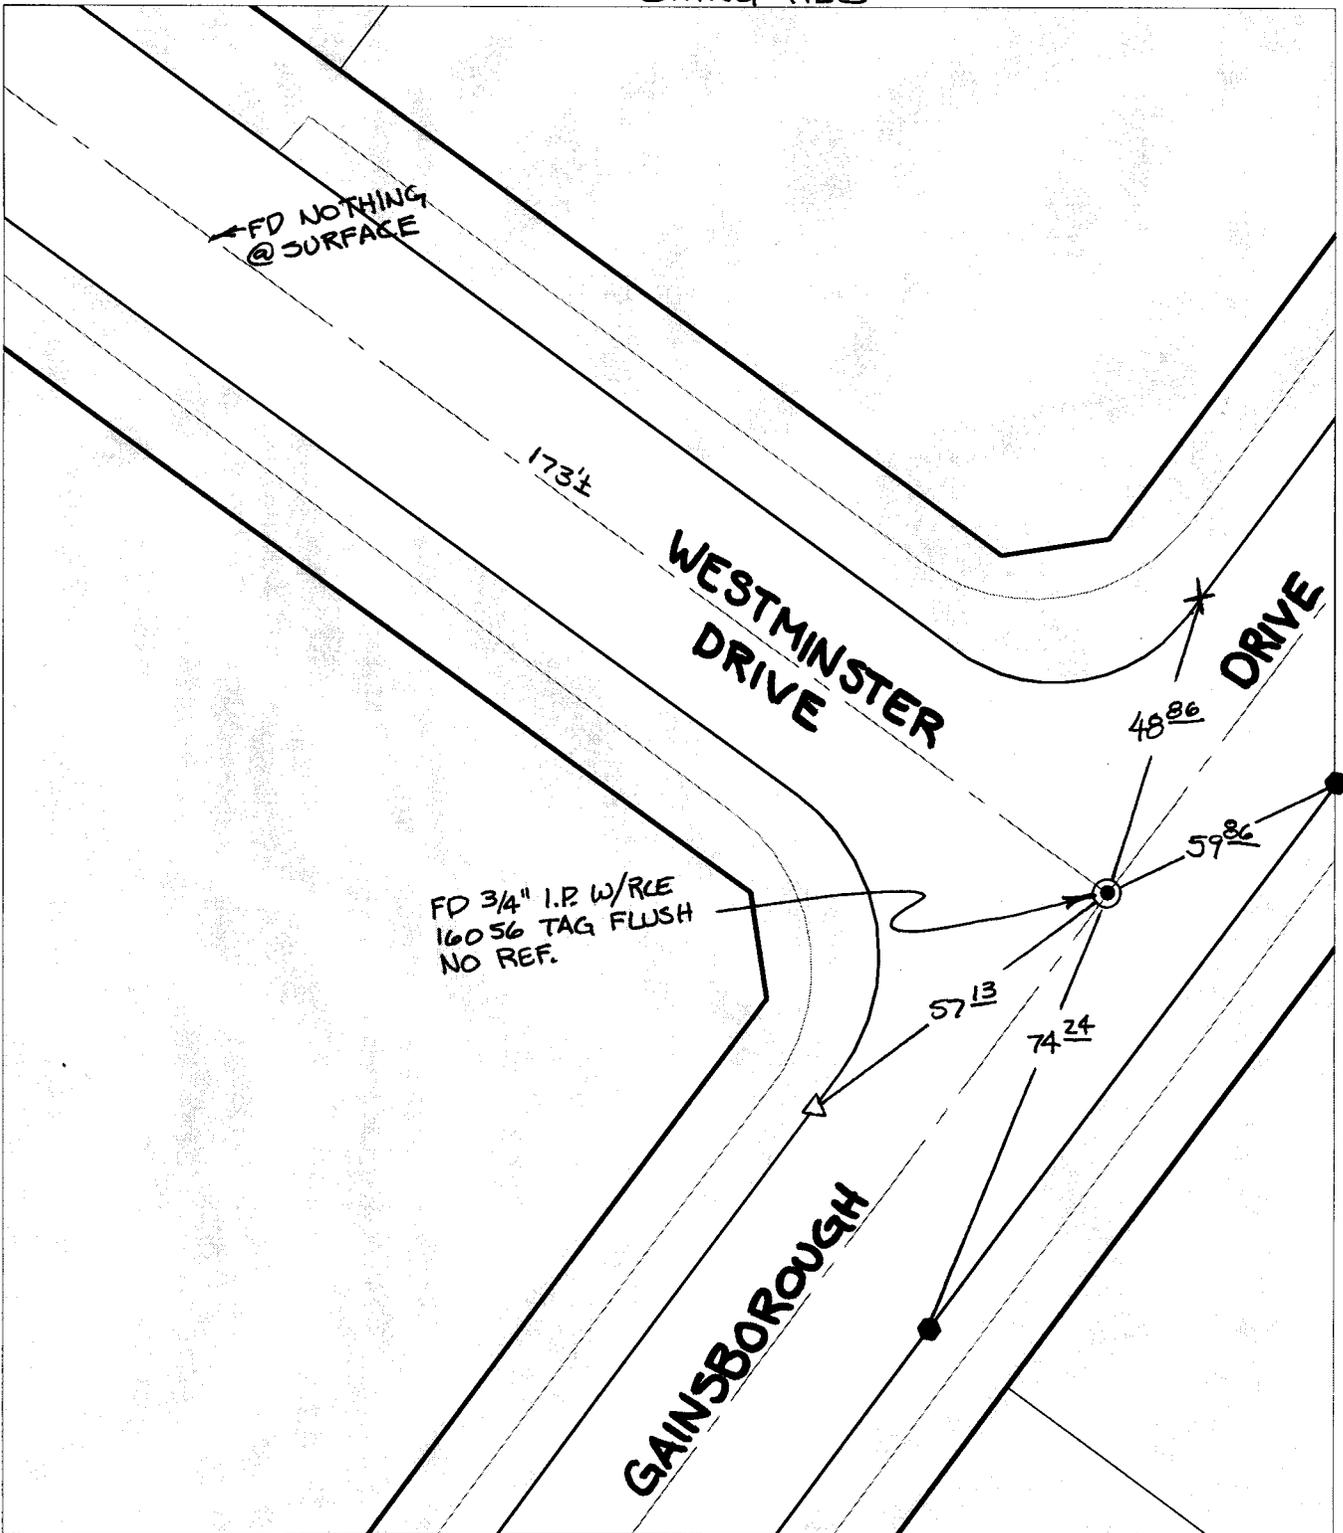

- ✕ FD. Ramset Nail on T/C      ● FD. LD. & TK. on T/C      P.K. and City Engineer tag to be set @ surface after street construction is complete. (if possible)
- FD. "C" Nail on T/C      ○ Set LD. & TK. on T/C

Scale: 1" = 30'

Date: 02/26/04

Drawn by: SURVEY

F.B.:

TR-Sec: T3SR5W-11

**OFFICIAL TIE PLAT**  
CITY OF RIVERSIDE

*These ties are for the purpose of perpetuating the found monumentation. No claim is made as to the relationship of the points or lines shown hereon to true boundary locations.*

Sheet 1 of 1

Cadme MB: 69-6