

11830.71F


Street:

2ND STREET

X-Street: OFFICIAL USE ONLY

MULBERRY STREET

SWING TIES

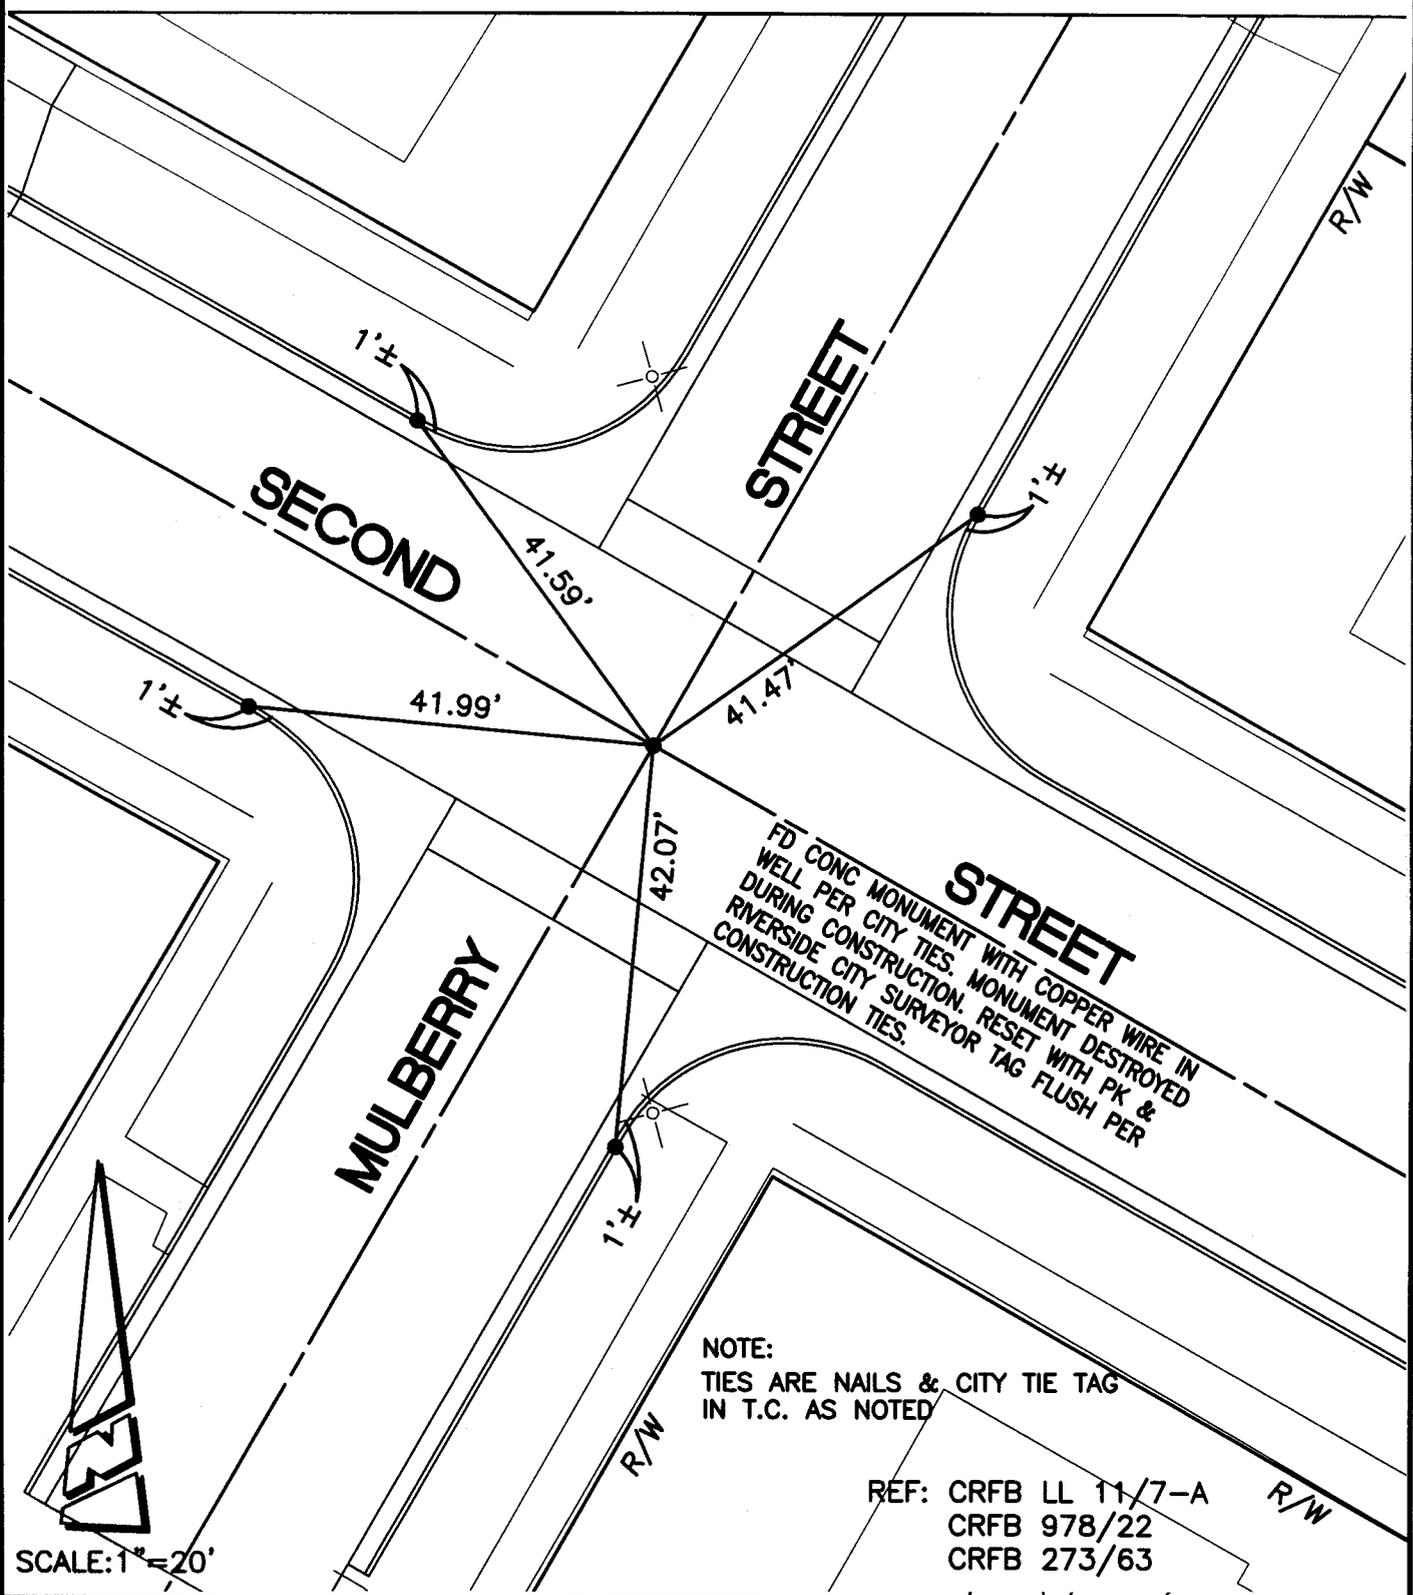

FD CONC MONUMENT WITH COPPER WIRE IN WELL PER CITY TIES. MONUMENT DESTROYED DURING CONSTRUCTION. RESET WITH PK & RIVERSIDE CITY SURVEYOR TAG FLUSH PER CONSTRUCTION TIES.

NOTE:
TIES ARE NAILS & CITY TIE TAG IN T.C. AS NOTED

REF: CRFB LL 11/7-A
CRFB 978/22
CRFB 273/63



SCALE: 1" = 20'

Scale: 1" = 20'
Date: 12/14/05
Drawn by: scurtis
F.B.:
TR-Sec: T3SR4W-5

OFFICIAL TIE PLAT CITY OF RIVERSIDE

These ties are for the purpose of perpetuating the found monumentation. No claim is made as to the relationship of the points or lines shown hereon to true boundary locations.



Sheet 1 of 1
Cadme MB: 57-8