

11961.TIF

Street:


ELIZABETH STREET

X-Street:
OFFICIAL USE ONLY

LAWSON WAY

SWING TIES

REF : CRFB 514/41
" 501/53

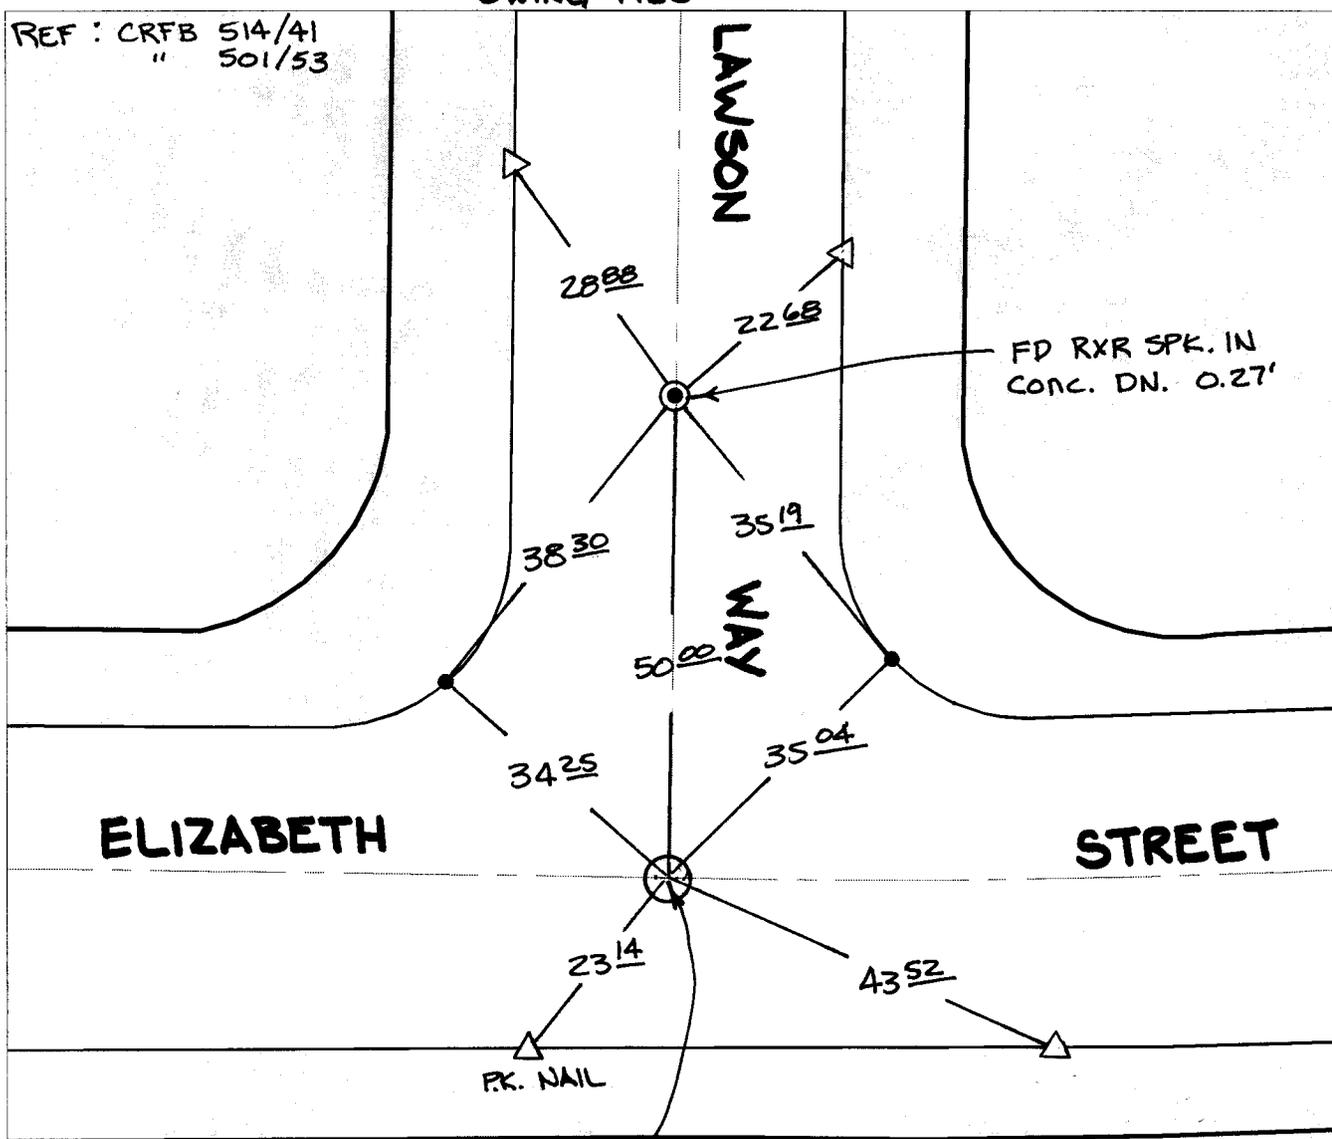

ELIZABETH

STREET

FD. NOTHING @
SURFACE PT.
HITS N. SIDE OF
M.H. RIM

△ "C" NL. & CITY TIE TAG ON CURB UNLESS NOTED

- × FD. Ramset Nail on T/C
- FD. LD. & TK. on T/C
- FD. "C" Nail on T/C
- Set LD. & TK. on T/C
- P.K. and City Engineer tag to be set @ surface after street construction is complete. (If possible)

Scale: 1" = 20'
 Date: 01/13/06
 Drawn by: scurtis
 F.B.:
 TR-Sec: T2SR5W-34

OFFICIAL TIE PLAT
CITY OF RIVERSIDE

These ties are for the purpose of perpetuating the found monumentation. No claim is made as to the relationship of the points or lines shown hereon to true boundary locations.



Sheet 1 of 1
 Cadme MB: 39-7