


STREET FLOWER ST. X-STREET CAROB WAY

OFFICE USE ONLY

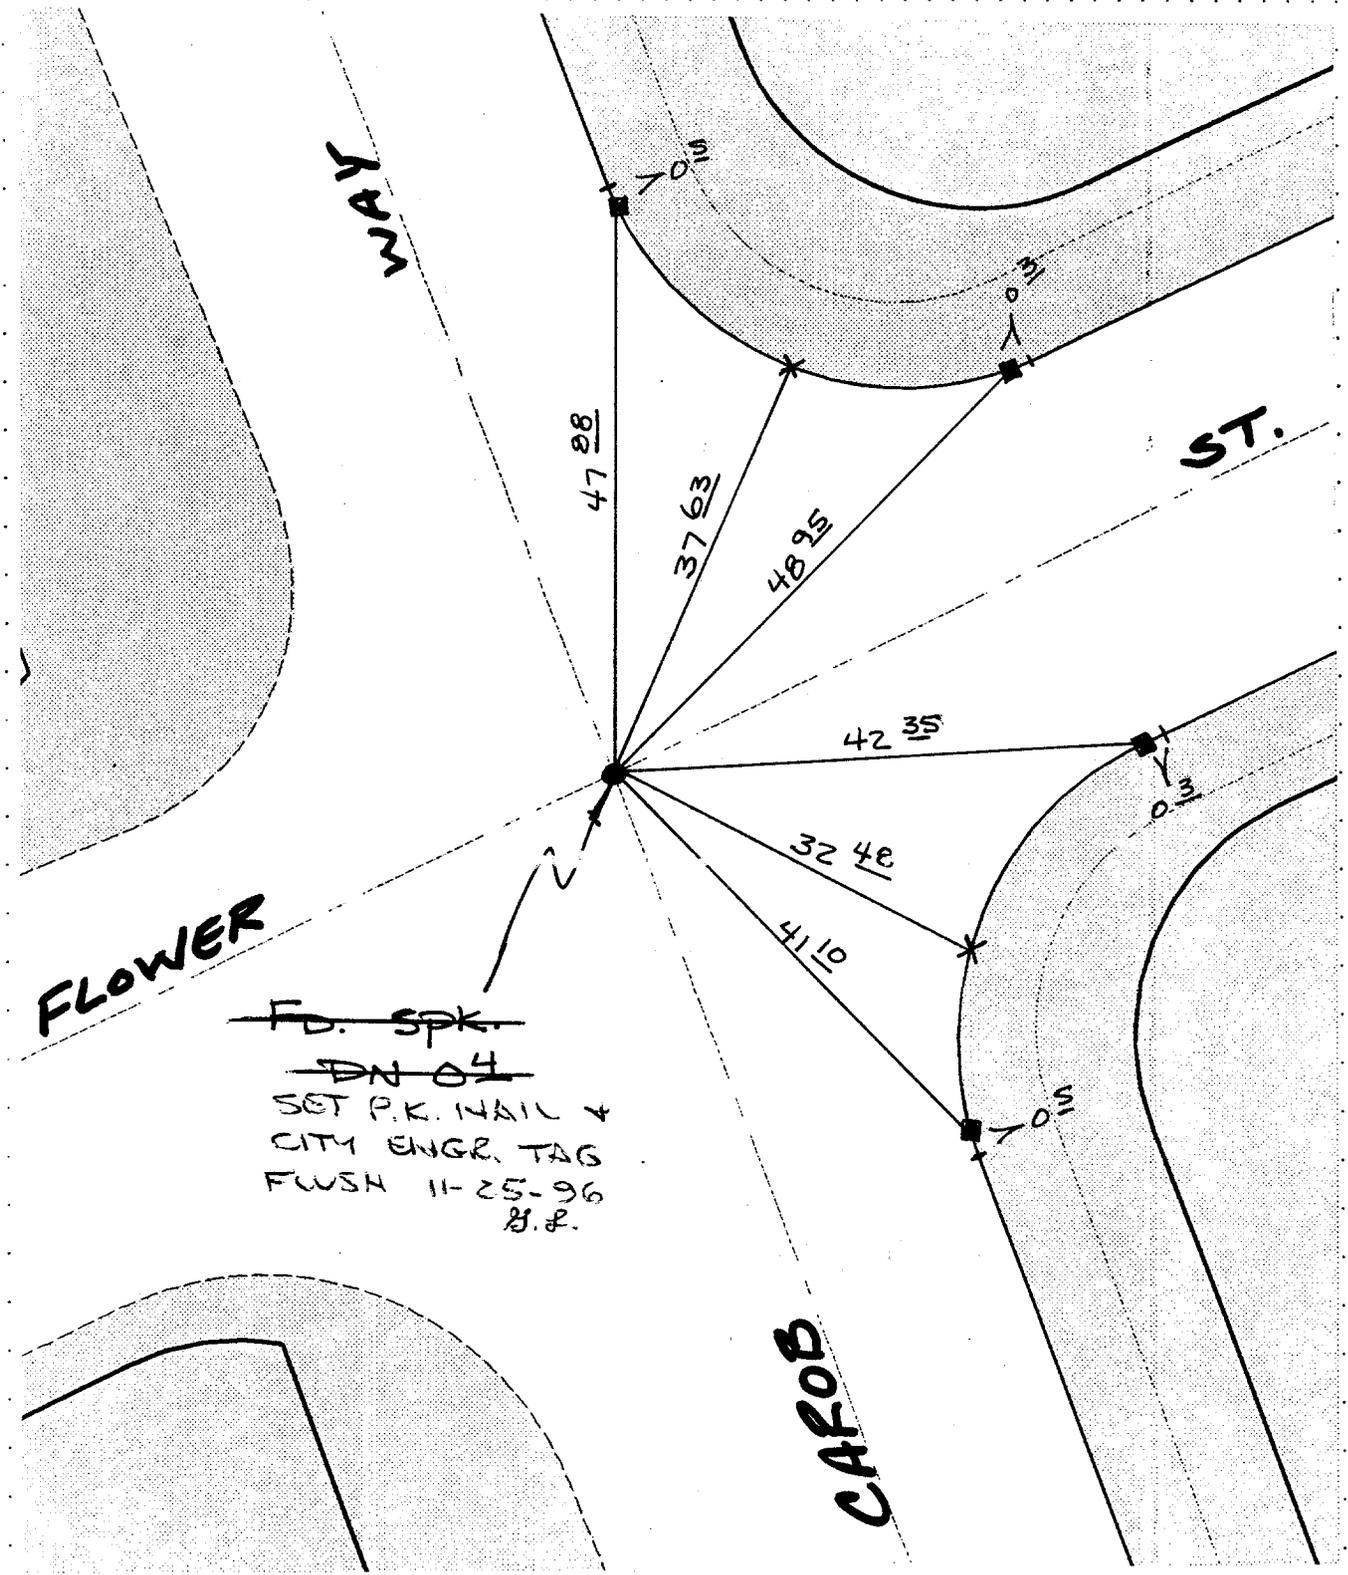

~~FD. SPK.~~
~~DN 04~~
 SET P.K. NAIL &
 CITY ENGR. TAG
 FLUSH 11-25-96
 R.P.

- ✕ FD. Ramset Nail on T/C
- FD. "C" Nail on T/C
- FD. LD. & TK. on T/C
- SET LD. & TK. On T/C

SCALE: N/A
 DATE: 6/4/96
 DR. BY: MSB
 W.O.:
 F.B.:

OFFICIAL TIE PLAT
 CITY OF RIVERSIDE

These ties are for the purpose of perpetuating the found monumentation. No claim is made as to the relationship of the points or lines shown hereon to true boundary locations.

SHEET
 OF SHEETS
 FILE NO.:

1230. TIE