

TRANSIT & SWING TIES

FILE 9481

9645 TIF

Street: 1245 TIF

CATALINA DR

OFFICIAL USE ONLY


X-Street: BC & EC S'LY PEBBLE

NOTE:

⊙ FD 1 1/4" I.P. W/NAIL
 NO TAG VIS. @ SURFACE
 RESET P.K. & CITY
 ENGR. TAG

HISTORICAL DATA

MB 30/87
 MB 32/85

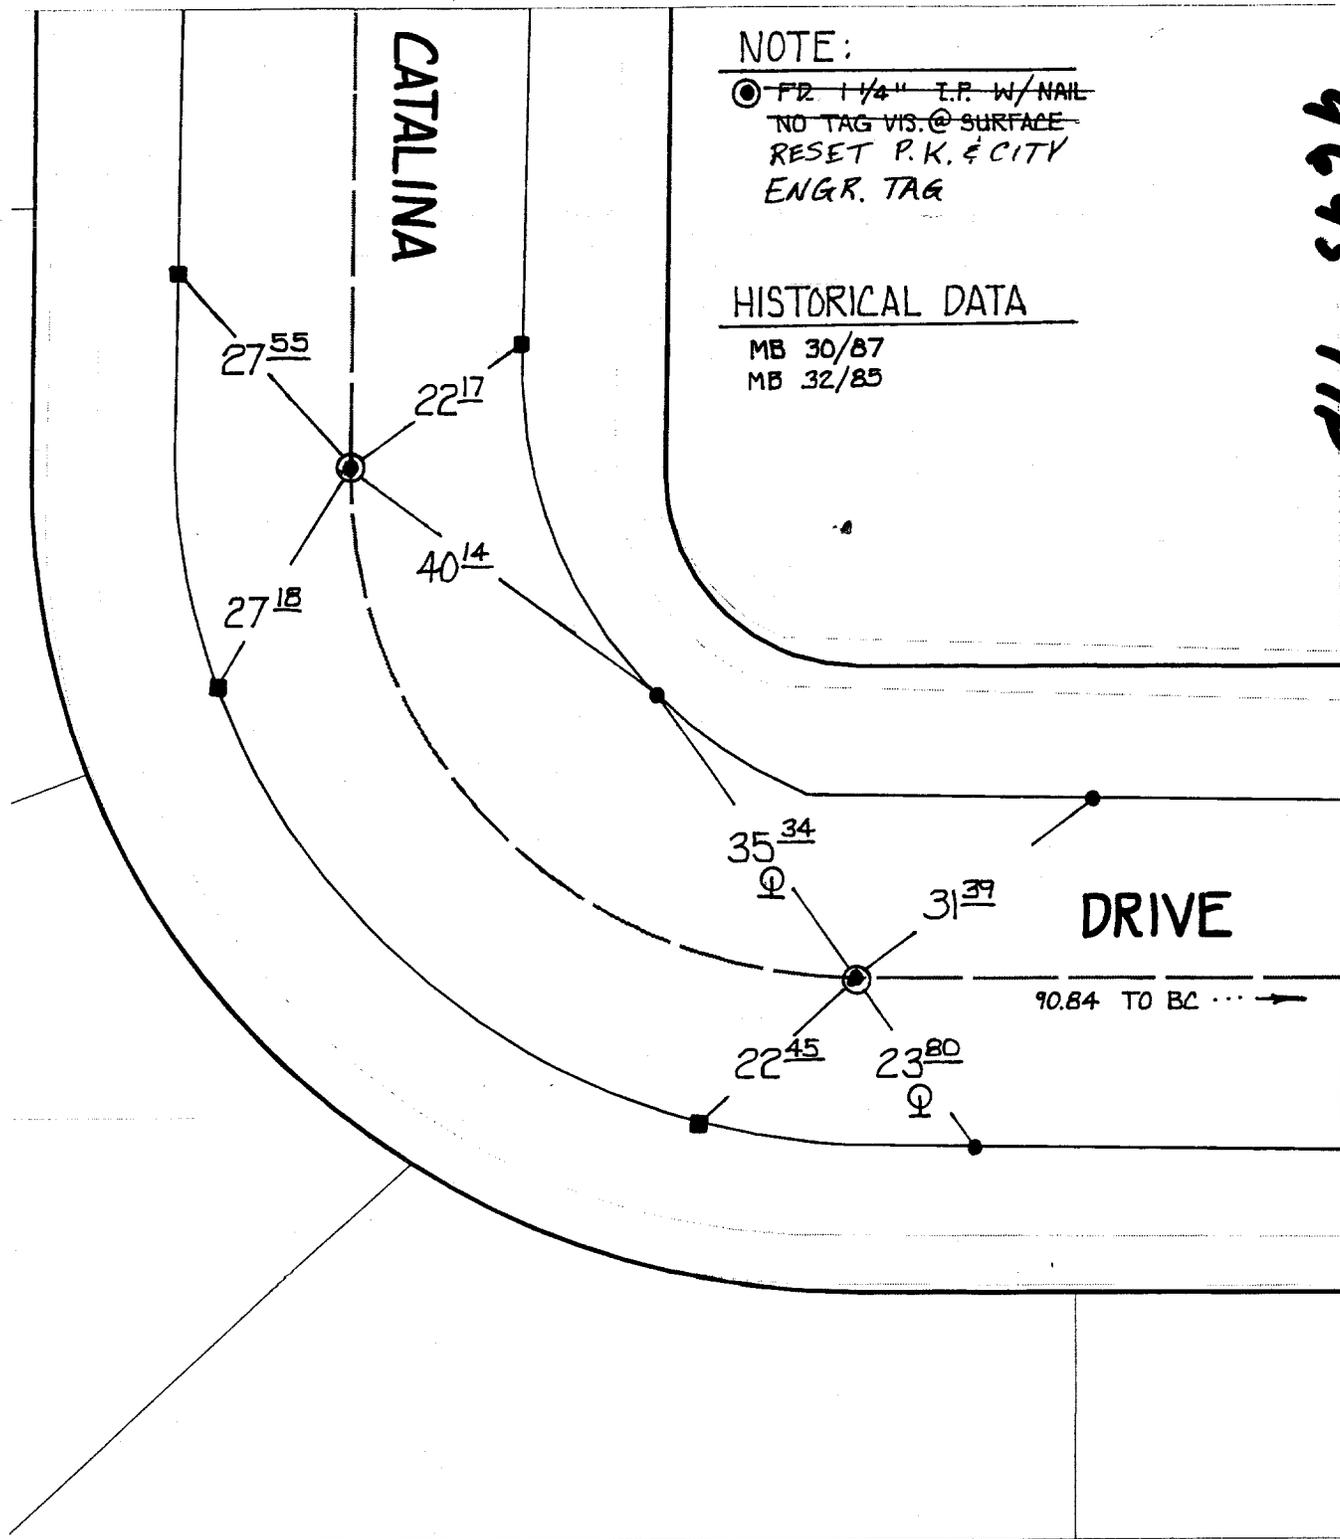

× FD. Ramset Nail on T/C
 ■ FD. "C" Nail on T/C

● FD. LD. & TK. on T/C
 ○ Set LD. & TK. on T/C

Scale: 1" = 20'

Date: 11/23/99

Drawn by: scurtis

W.O.:

F.B.:

OFFICIAL TIE PLAT CITY OF RIVERSIDE

These ties are for the purpose of perpetuating the found monumentation. No claim is made as to the relationship of the points or lines shown hereon to true boundary locations.



Sheet 1 of 1

File No.: