

9691 TIE

Street: CATHY PLACE
1246.71E

X-Street: OFFICIAL USE ONLY


CUL-DE-SAC
N. OF SCOTT AVE.

Scale: 1" = 20'
Date: 09/04/98
Drawn by: dchris
W.O.:
F.B.:

OFFICIAL TIE PLAT


CITY OF RIVERSIDE

These ties are for the purpose of perpetuating the found monumentation. No claim is made as to the relationship of the points or lines shown hereon to true boundary locations.

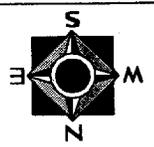

File No.:
Sheet 1 of 1

- × FD. Ramset Nail on T/C
- FD. "C" Nail on T/C
- FD. LD. & TK. on T/C
- Set LD. & TK. on T/C

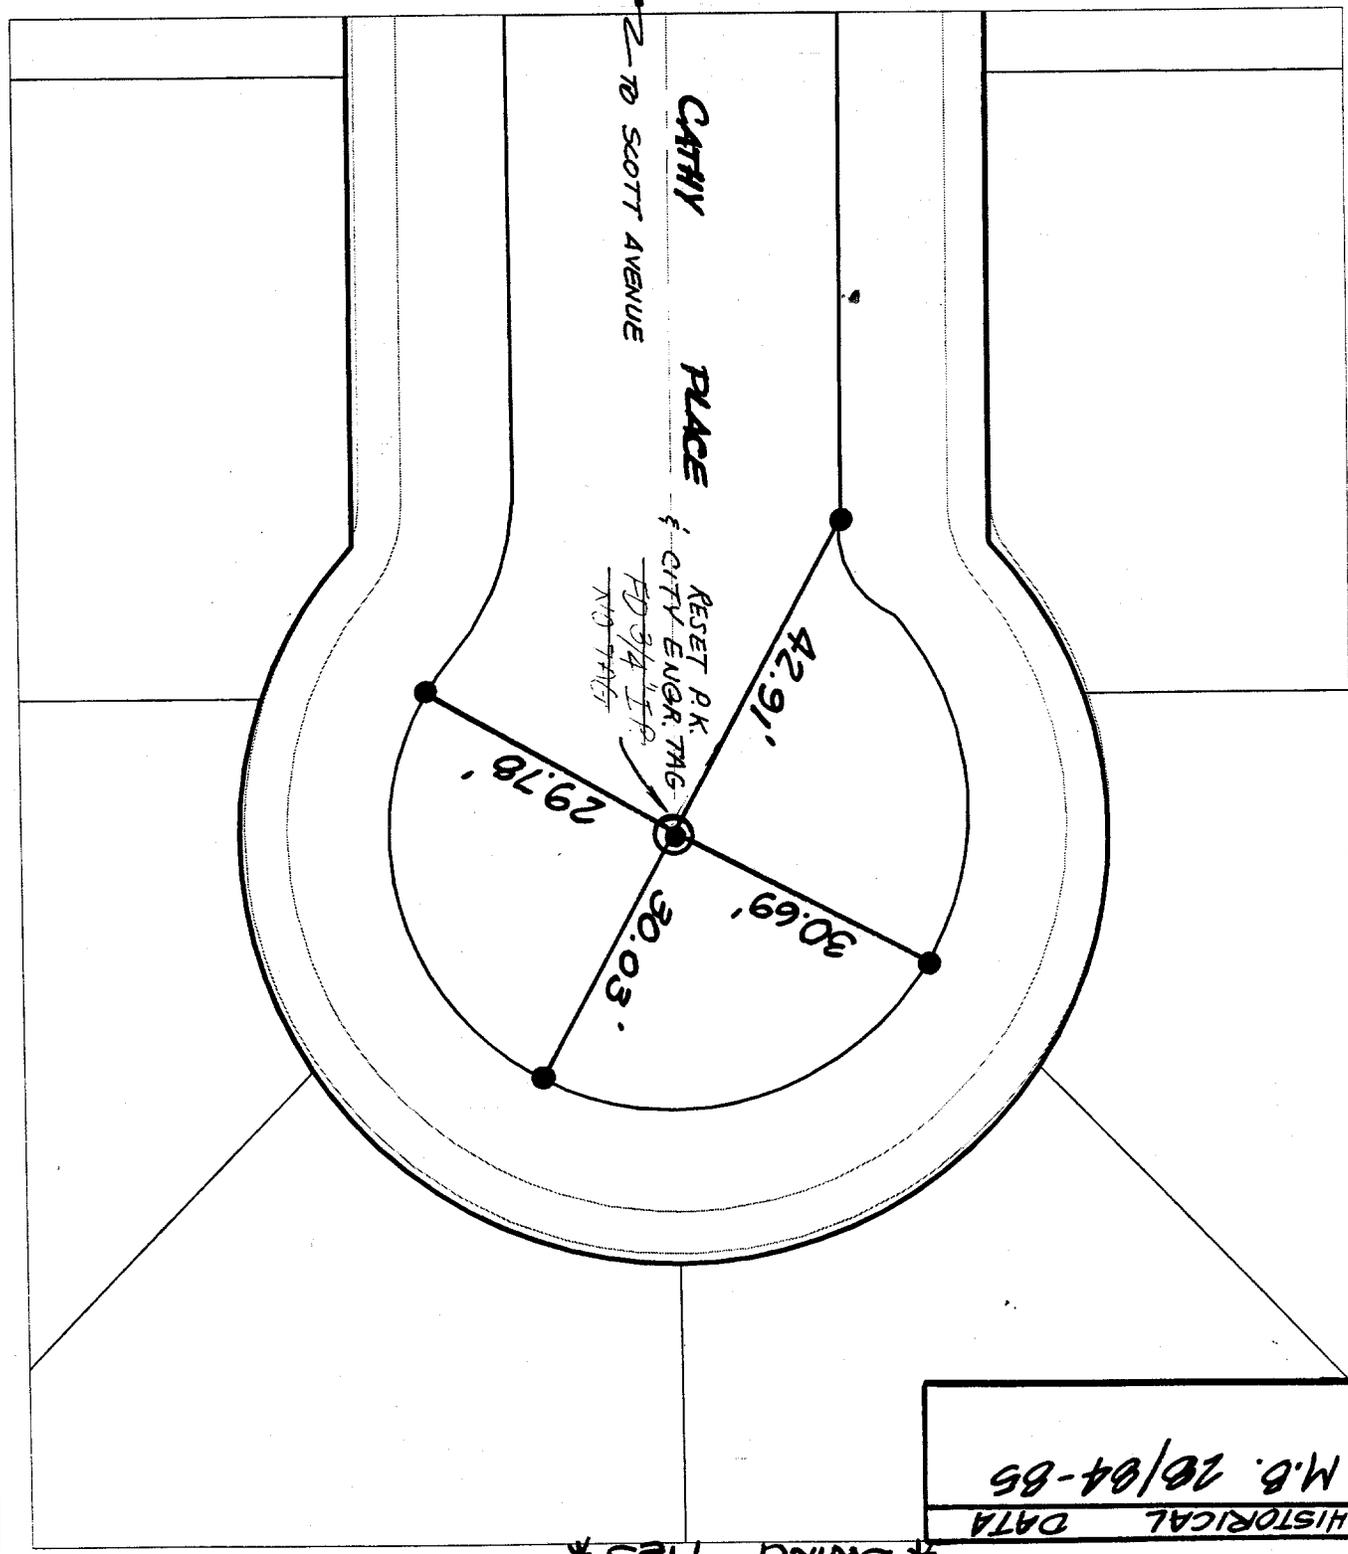

HISTORICAL DATA
M.B. 20/04-85

SWING TIES

FILE 9691