


STREET JAGUAR CENTURY AVE  
 OFFICE USE ONLY

SURVEY NOTES

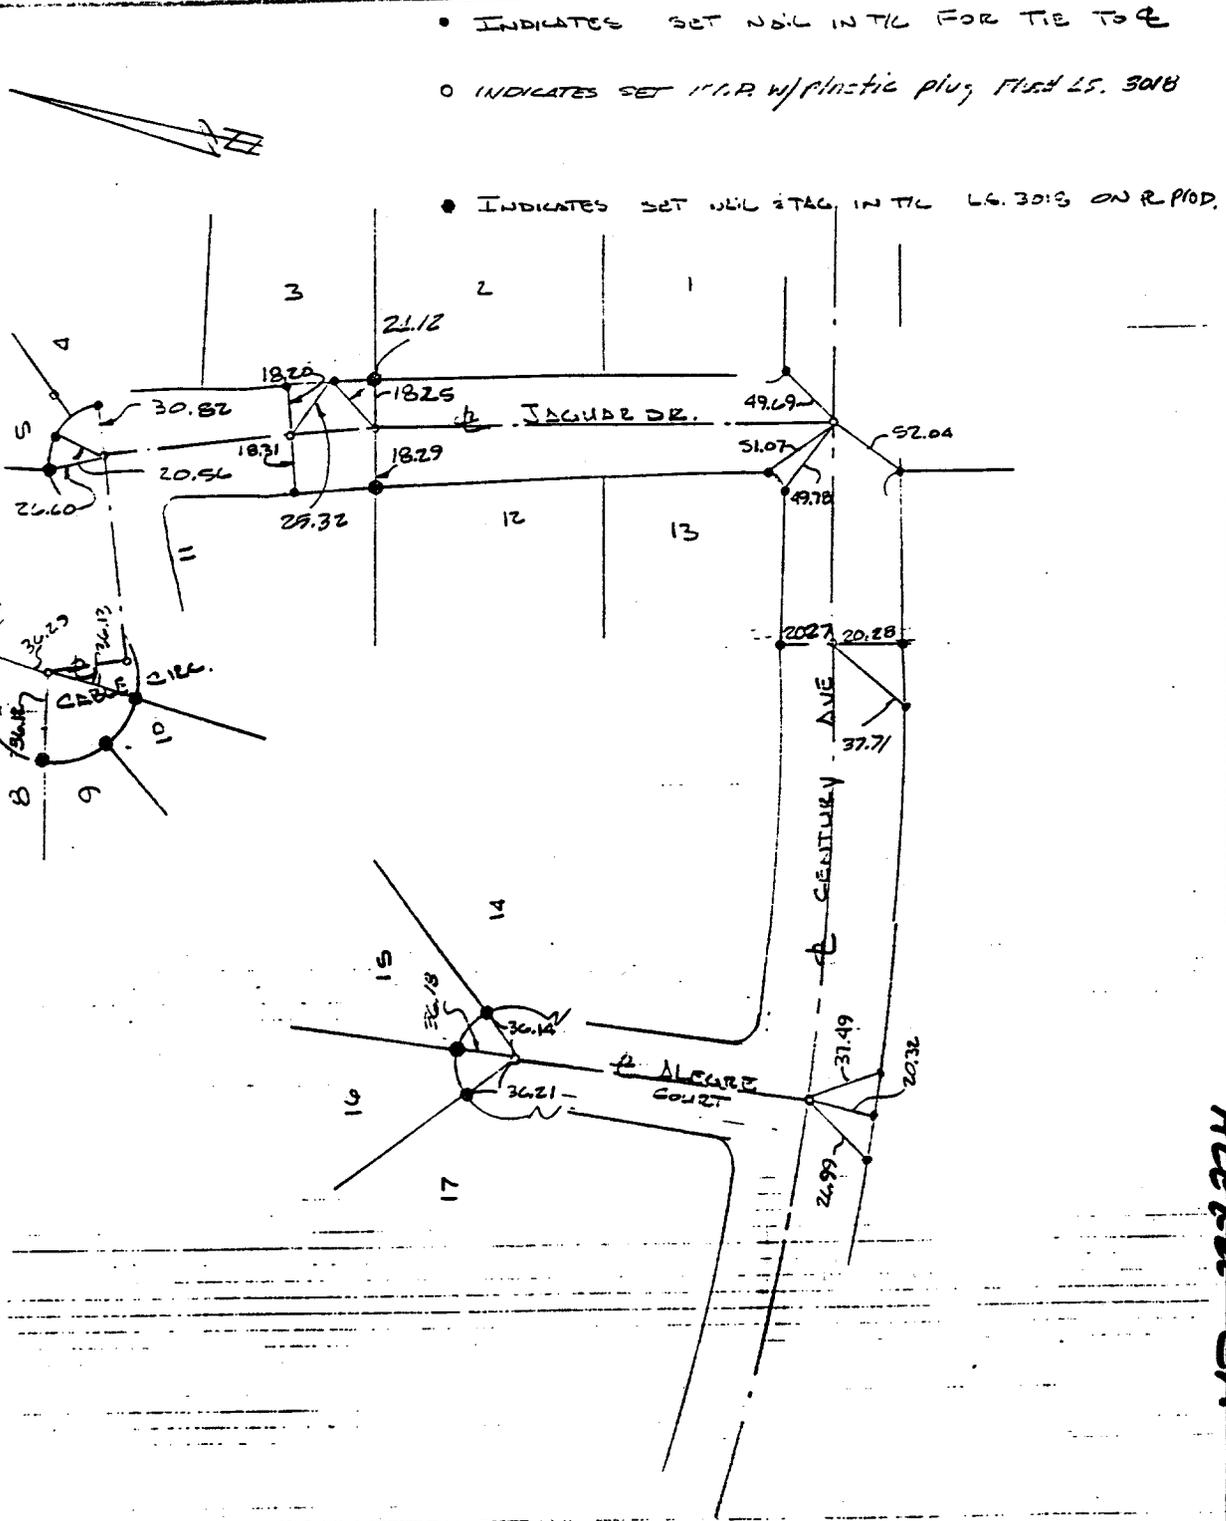

- INDICATES SET NAIL IN TIC FOR TIE TO  $\phi$
- INDICATES SET I.P.R w/ plastic plug, filed 25. 3018
- INDICATES SET NAIL & TAG IN TIC LG. 3013 ON R. PROD.

- ✕ FD. Ramset Nail on T/C
- FD. LD. & TK. on T/C
- FD. "C" Nail on T/C
- SET LD. & TK. On T/C

Alcare Ct.

1273 TIF

SCALE:
DATE:
DR. BY:
W.O.:
F.B.:

**OFFICIAL TIE PLAT**  
 CITY OF RIVERSIDE  
*These ties are for the purpose of perpetuating the found monumentation. No claim is made as to the relationship of the points or lines shown hereon to true boundary locations.*

SHEET
OF SHEETS
FILE NO.: