


1279.TIF

VTN CONSOLIDATED
FR. # 4111
COPY

CENTURY AVE.
BETWEEN
PROMONTORY LN.
AND
E LY TRACT BDRY
FIELD CRD. BY J.H.T.
2/76

SWING TIES

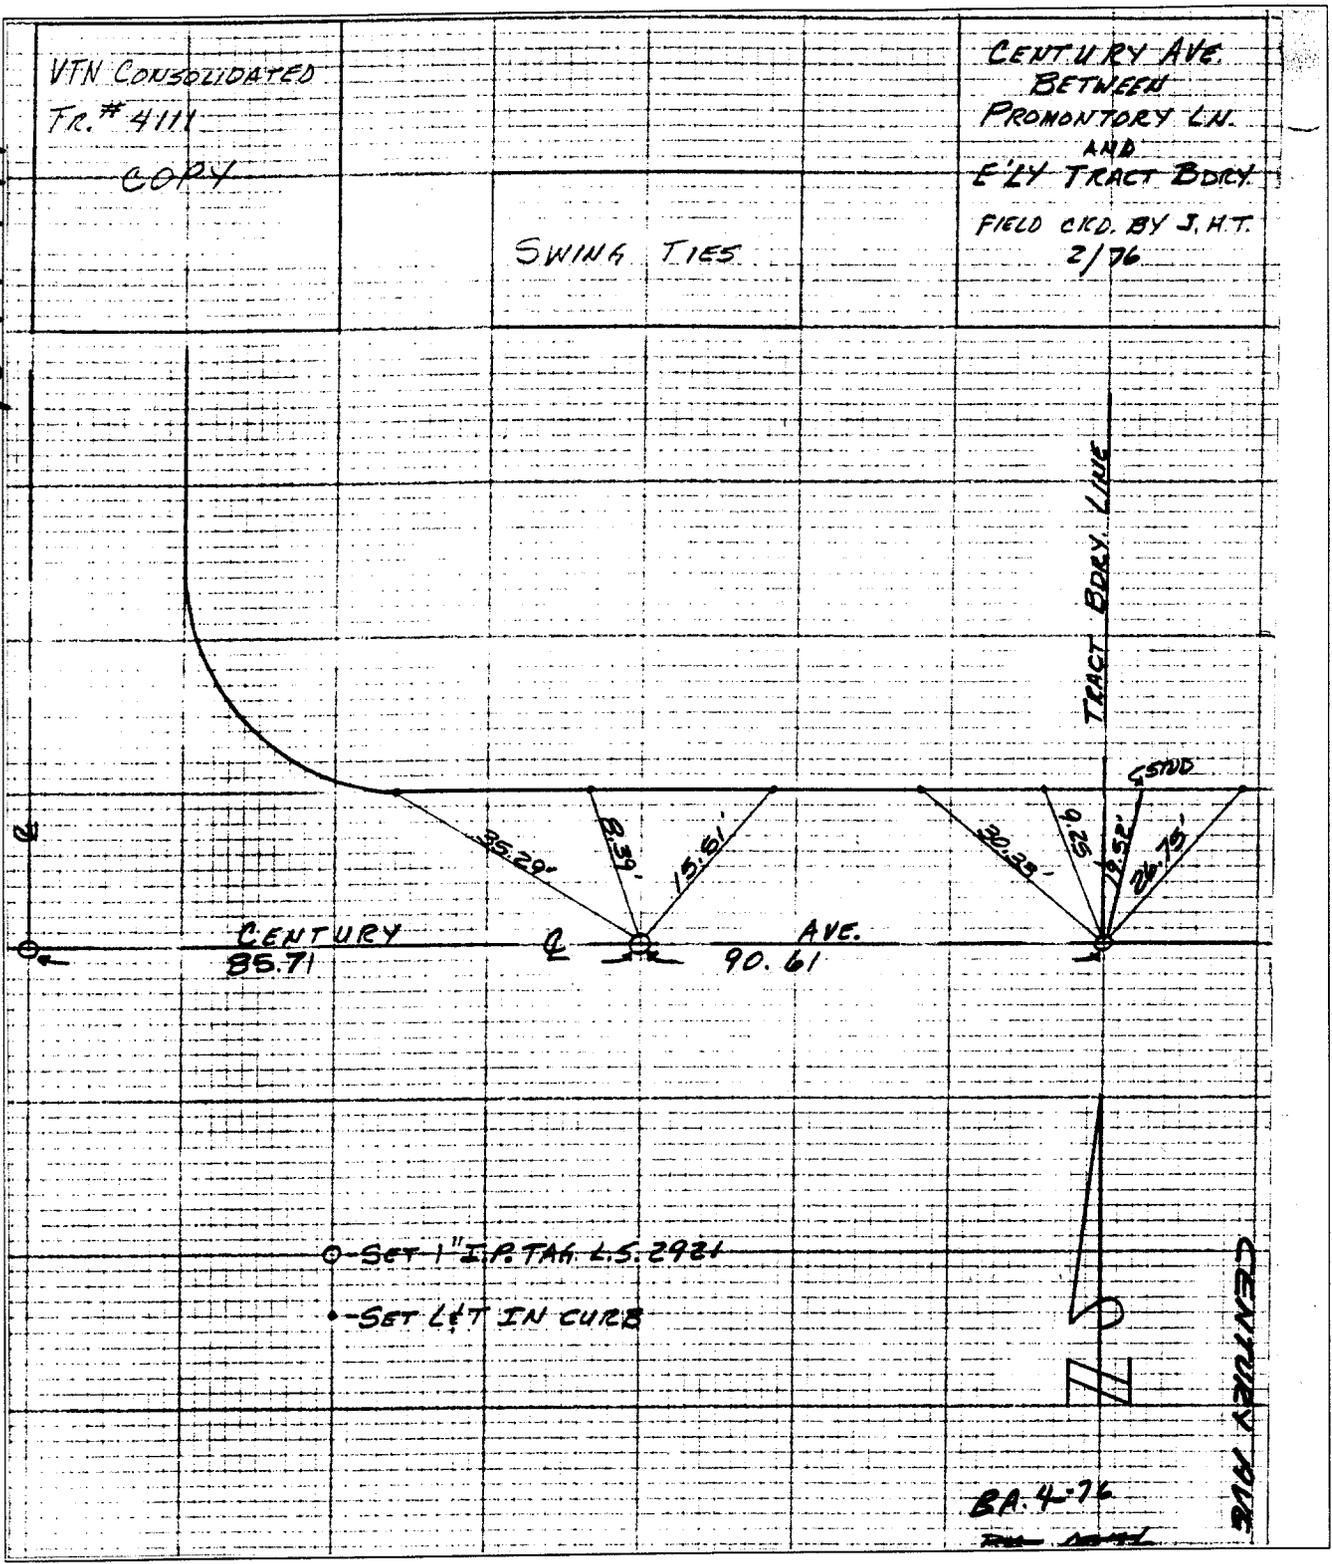

○ SET 1" I.P. TAG L.S. 2921
● SET LET IN CURB

BA-4-76
R.H. HAYES

Street: CENTURY AVE
X-Street: _____
OFFICIAL USE ONLY

- ✕ FD. Ramset Nail on T/C
- FD. LD. & TK. on T/C
- FD. "C" Nail on T/C
- Set LD. & TK. on T/C

Scale: _____
 Date: _____
 Drawn by: _____
 W.O.: _____
 F.B.: _____

OFFICIAL TIE PLAT

CITY OF RIVERSIDE

These ties are for the purpose of perpetuating the found monumentation. No claim is made as to the relationship of the points or lines shown hereon to true boundary locations.

Sheet 1 of 1
File No.: _____