


Street: IOWA AVENUE

Street: X-Street: OFFICIAL USE ONLY

SPRING STREET

LOCATED IN SECTION 7, T2S, R4W, SBM

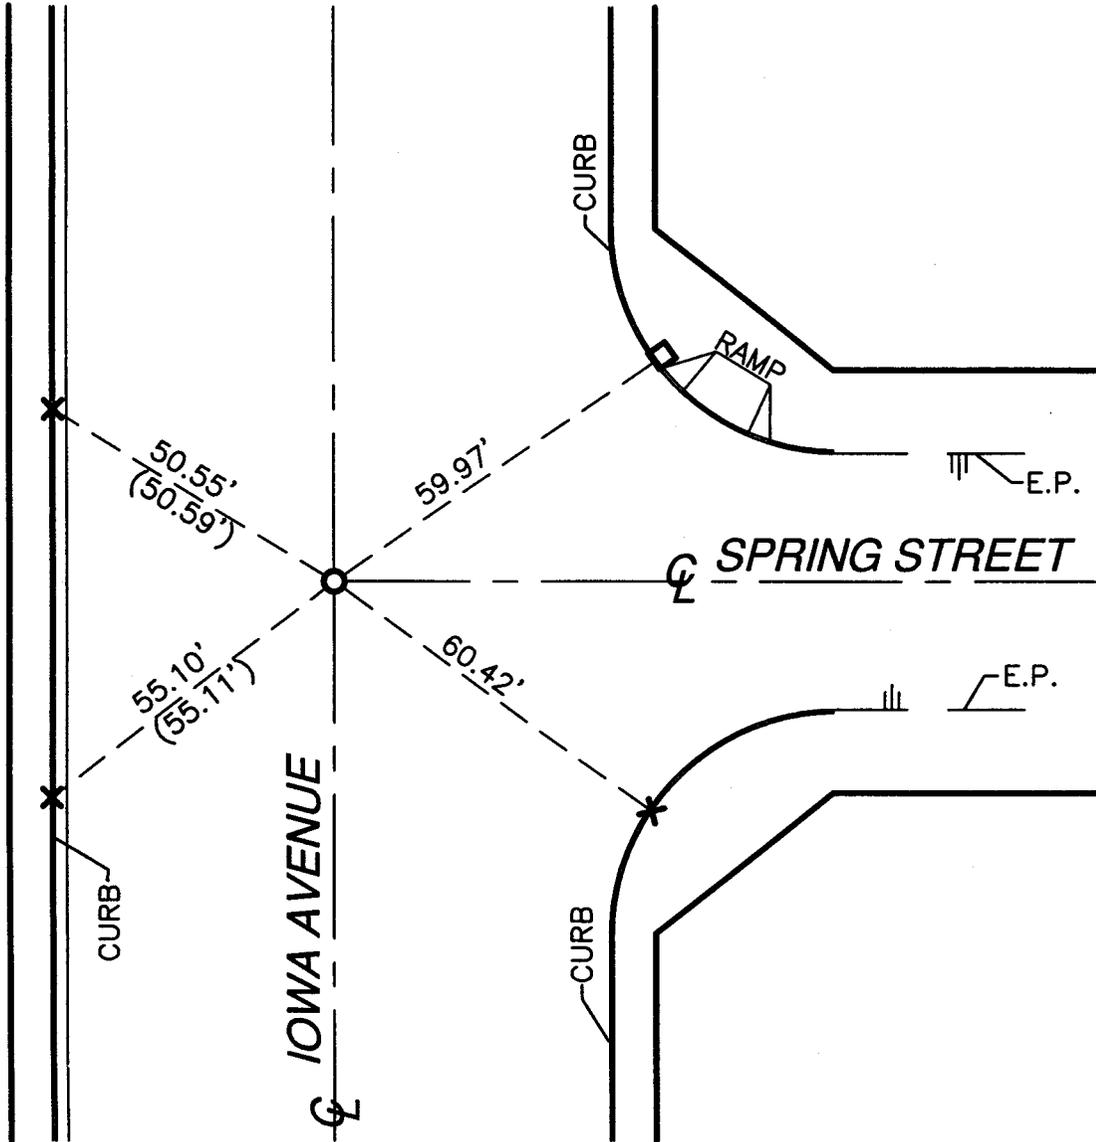

- SET GIN SPIKE W/LS 5306 TAG, FLUSH
- ✕ FD. LD & TK ON TOP OF CURB (TC) PER RIVERSIDE CITY TIES 10399.TIF
- SET CONC. NAIL & TK W/WASHER ON TC
- (xx) RECORD PER RIV CITY TIES 10399 TIF

Scale: 1" = 30'

Date: ARRIL 2007

Drawn by: AR

W.O.: 24165

F.B.:

OFFICIAL TIE PLAT

CITY OF RIVERSIDE

These ties are for purpose of perpetuating the found monumentation. No claim is made as to the relationship of the points of lines shown hereon to true boundary locations.

PM 31869
PM 220/1-4

Sheet 1 of 3

FILE NO.: