


LOCATED IN SECTION 7, T2S, R4W, SBM

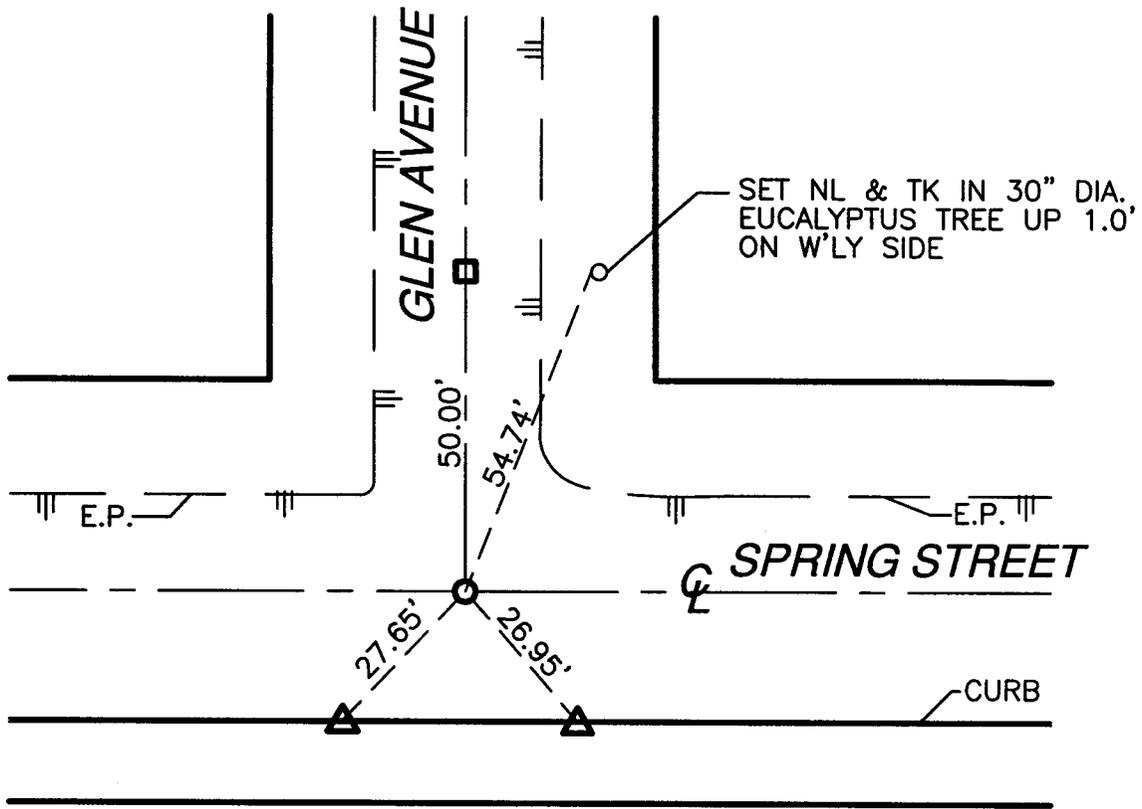

Street: SPRING STREET

OFFICIAL USE ONLY X-Street:

GLEN AVENUE

- SET GIN SPIKE W/LS 5306 TAG, FLUSH
- △ SET LD & TK ON TOP OF CURB
- SET NL & TIN, FLUSH IN PAVEMENT

Scale: 1" = 30'  
 Date: ARRIL 2007  
 Drawn by: AR  
 W.O.: 24165  
 F.B.:

**OFFICIAL TIE PLAT**  
**CITY OF RIVERSIDE**

*These ties are for purpose of perpetuating the found monumentation. No claim is made as to the relationship of the points of lines shown hereon to true boundary locations.*

PM 31869  
 PM 220/1-4  
 Sheet 2 of 3  
 FILE NO.: