


# SWING TIES

REF: 9897TIF  
 CRFB 743/33  
 CRFB 687/57  
 CRFB 687/55

13146.TIF

STREET: TYLER STREET

X-STREET: CYPRESS AVENUE

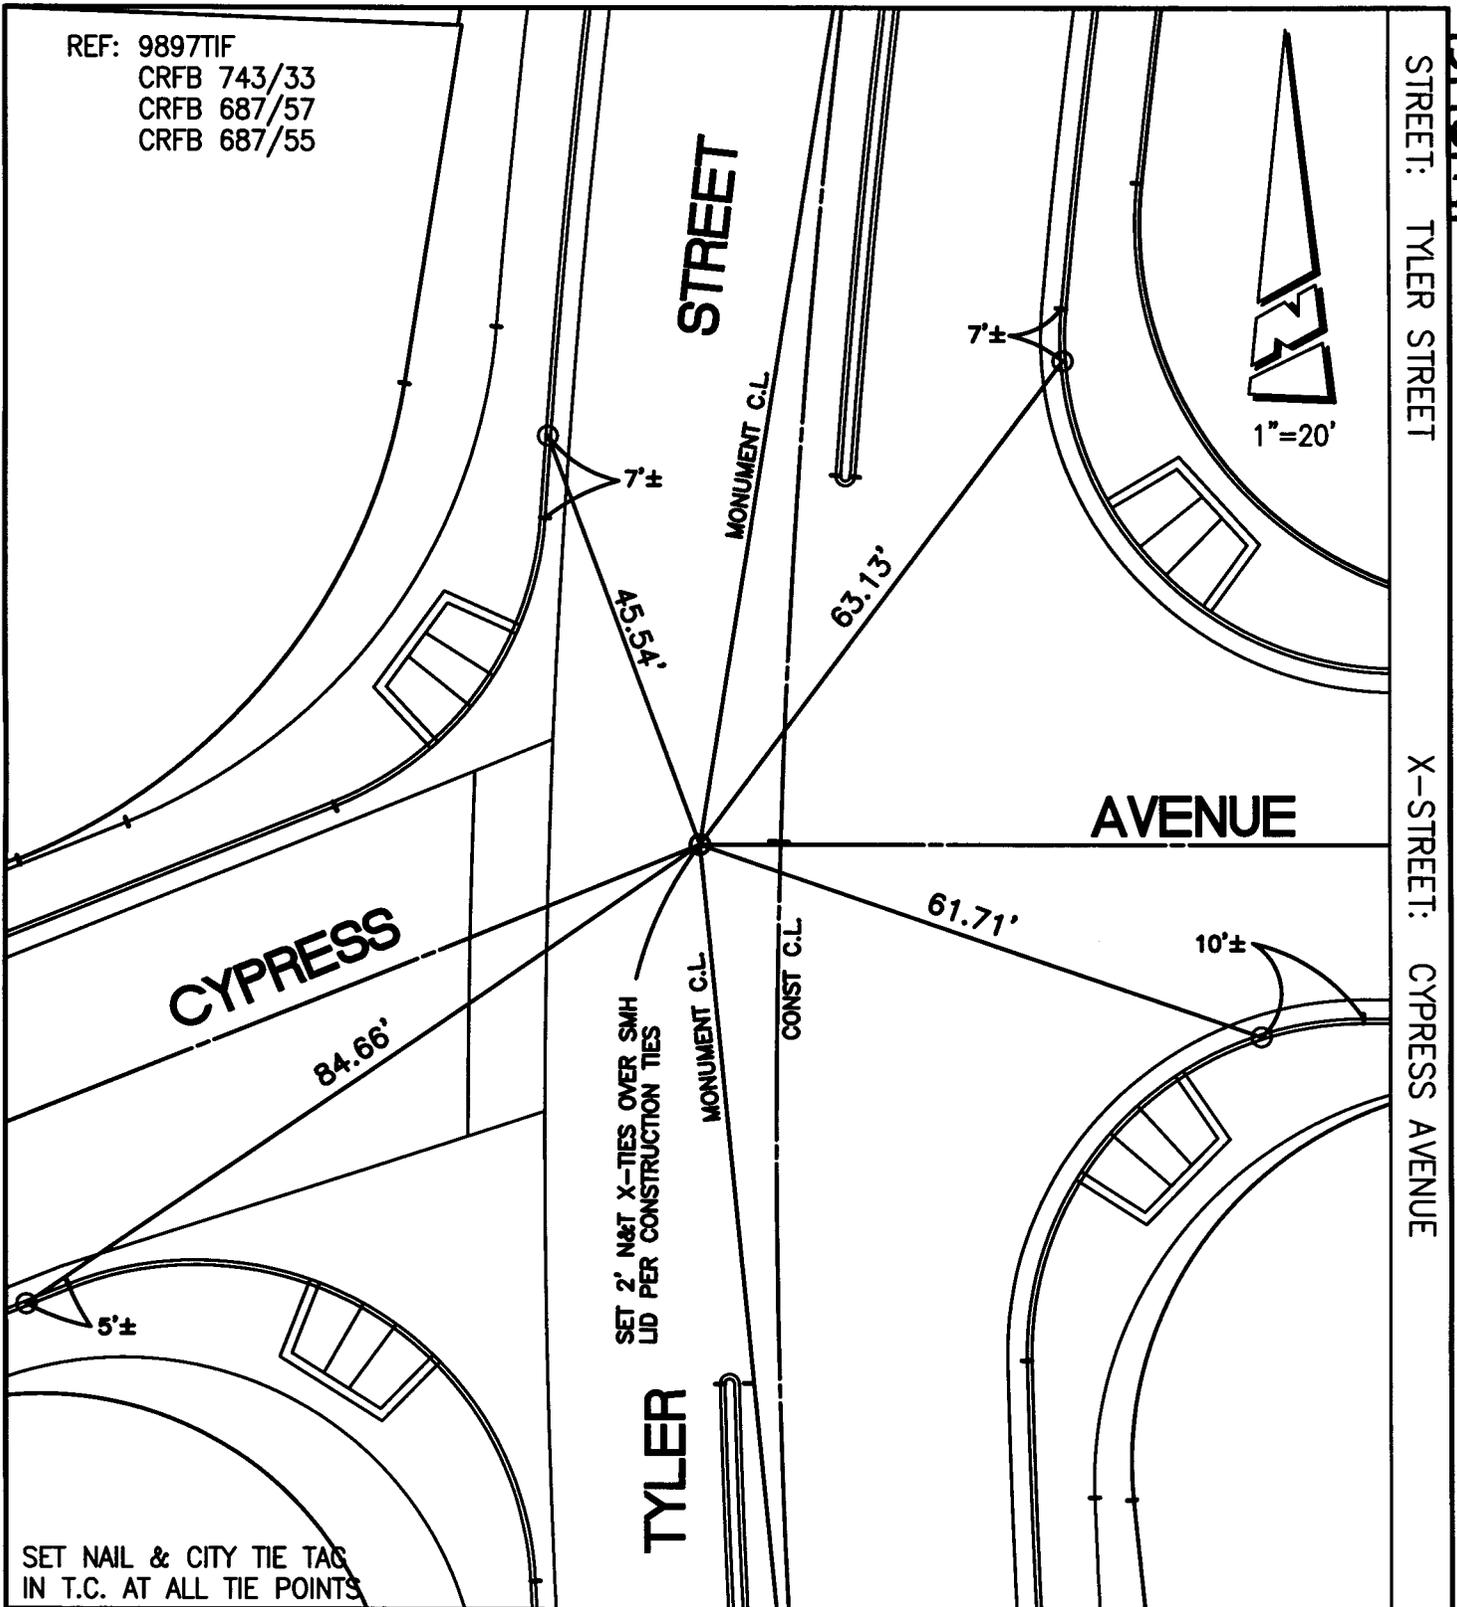

SET NAIL & CITY TIE TAG  
 IN T.C. AT ALL TIE POINTS

SCALE: 1"=20'

DATE: 8/05/07


DRAWN BY: CURT

F.B.:

SEC: 2 T.3S.,R.6W

## OFFICIAL TIE PLAT CITY OF RIVERSIDE

THESE TIES ARE FOR THE PURPOSE OF PERPETUATING THE FOUND  
 MONUMENTATION. NO CLAIM IS MADE AS THE RELATIONSHIP OF THE  
 POINTS OR LINES SHOWN HEREON TO TRUE BOUNDARY LOCATIONS

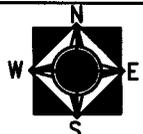

SHEET 1 OF 1