


1322.71F

CHAUNCY AT PIEDMONT

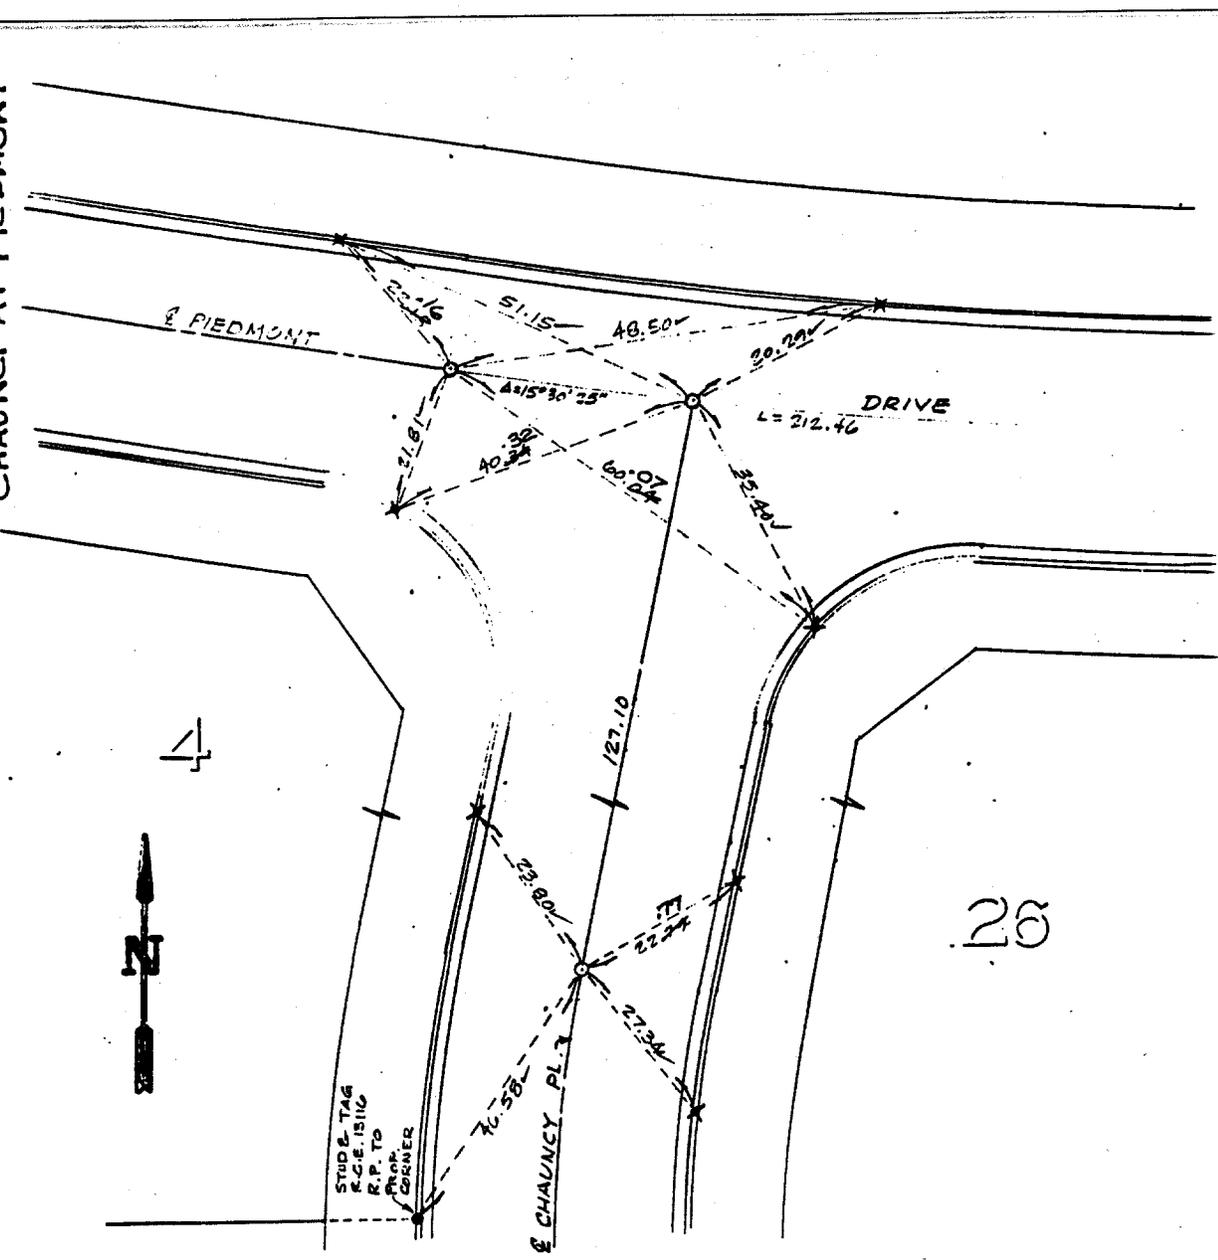

- o Indicates set 3/4" I.P. tagged RCE 13116, flush unless otherwise noted.
- x Indicates ties Nails set in top of curb.

FIELD CED FANN-KLUB-BUDON 4-12-85

G.V.W. ASSOCIATES, INC. WALNUT, CALIFORNIA	MONUMENT TIES FOR TRACT <u>18763</u>	SHEET NO. <u>5 OF 11</u> DATE <u>4/11/85</u> SCALE <u>1" = 20' ±</u>
---	--	--

- ✕ FD. Ramset Nail on T/C
- FD. LD. & TK. on T/C
- FD. "C" Nail on T/C
- Set LD. & TK. on T/C

Scale:
Date:
Drawn by:
W.O.:
F.B.:

OFFICIAL TIE PLAT
CITY OF RIVERSIDE

These ties are for the purpose of perpetuating the found monumentation. No claim is made as to the relationship of the points or lines shown hereon to true boundary locations.

Sheet 1 of 1
File No.:

Street: **CHAUNCY**
X-Street: **PIEDMONT**
OFFICIAL USE ONLY