


13241.TIF

STREET: KRAMERIA AVENUE  
X-STREET: GOLDEN LANTERN ROAD

OFFICIAL USE ONLY

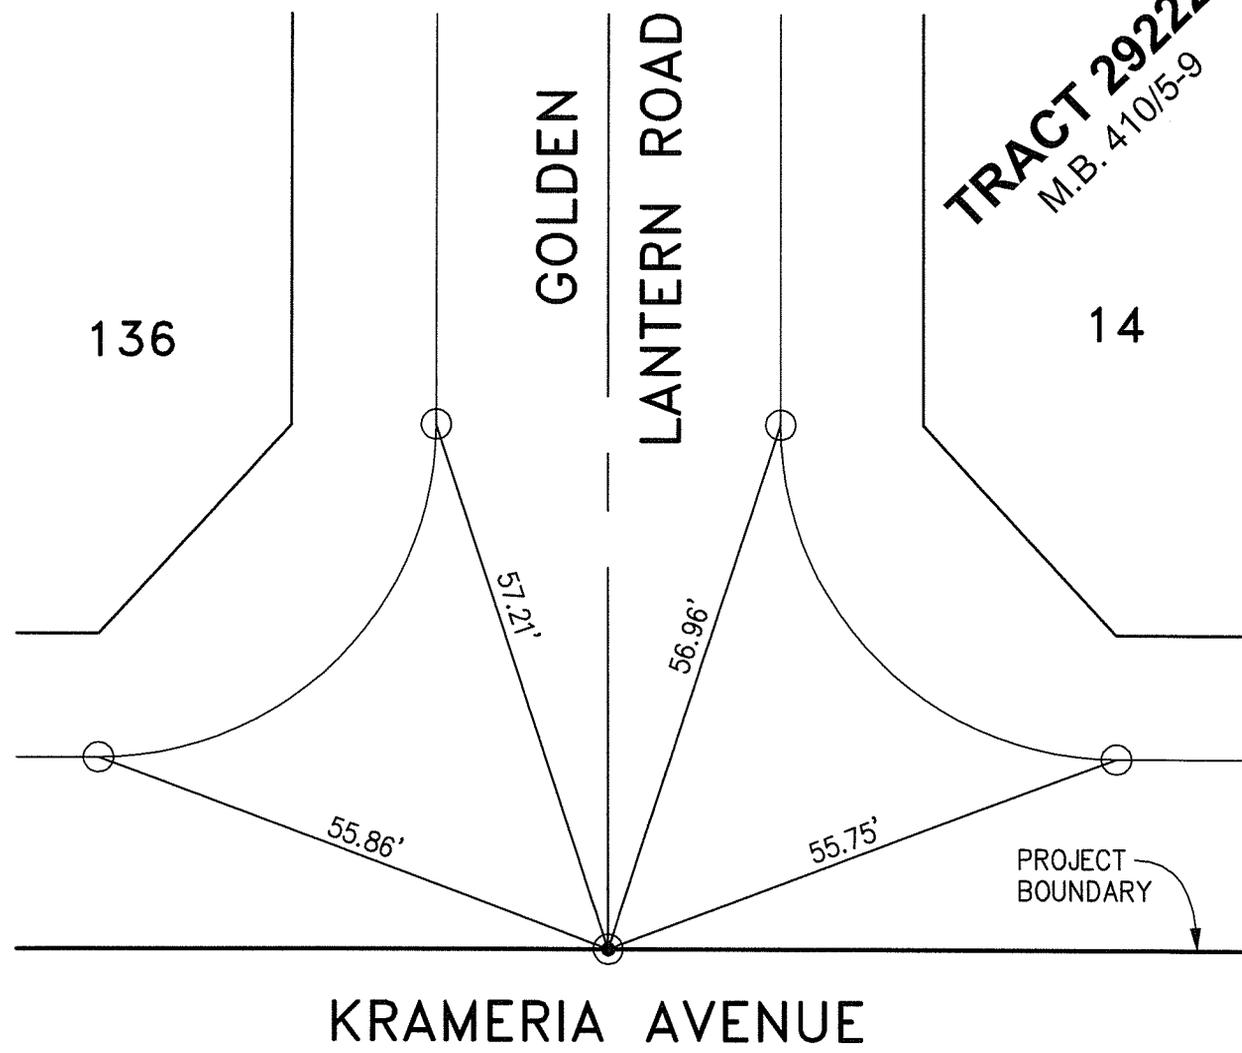

- INDICATES SPIKE AND WASHER  
R.C.E. 31574, SET FLUSH,  
UNLESS OTHERWISE NOTED.
- INDICATES LEAD & TACK  
IN TOP OF CURB
- INDICATES LEAD, TACK & TAG  
R.C.E. 31574 IN TOP OF CURB

CSL Engineering, Inc.  
11651 Sterling Avenue, Suite 'E'  
Riverside, Ca 92503  
(951) 785-5122



SCALE: 1"=20'
DATE: 04-09-09
DRAWN BY: SLL
F.B.:
SEC: 30 T.3S.,R.4W

**OFFICIAL TIE PLAT**  
**CITY OF RIVERSIDE**

THESE TIES ARE FOR THE PURPOSE OF PERPETUATING THE FOUND  
MONUMENTATION. NO CLAIM IS MADE AS THE RELATIONSHIP OF THE  
POINTS OR LINES SHOWN HEREON TO TRUE BOUNDARY LOCATIONS

SHEET 1 OF 1