


13261.TIF

STREET: LAS BRISAS DRIVE  
OFFICIAL USE ONLY  
X-STREET: ROSE GARDEN PLACE

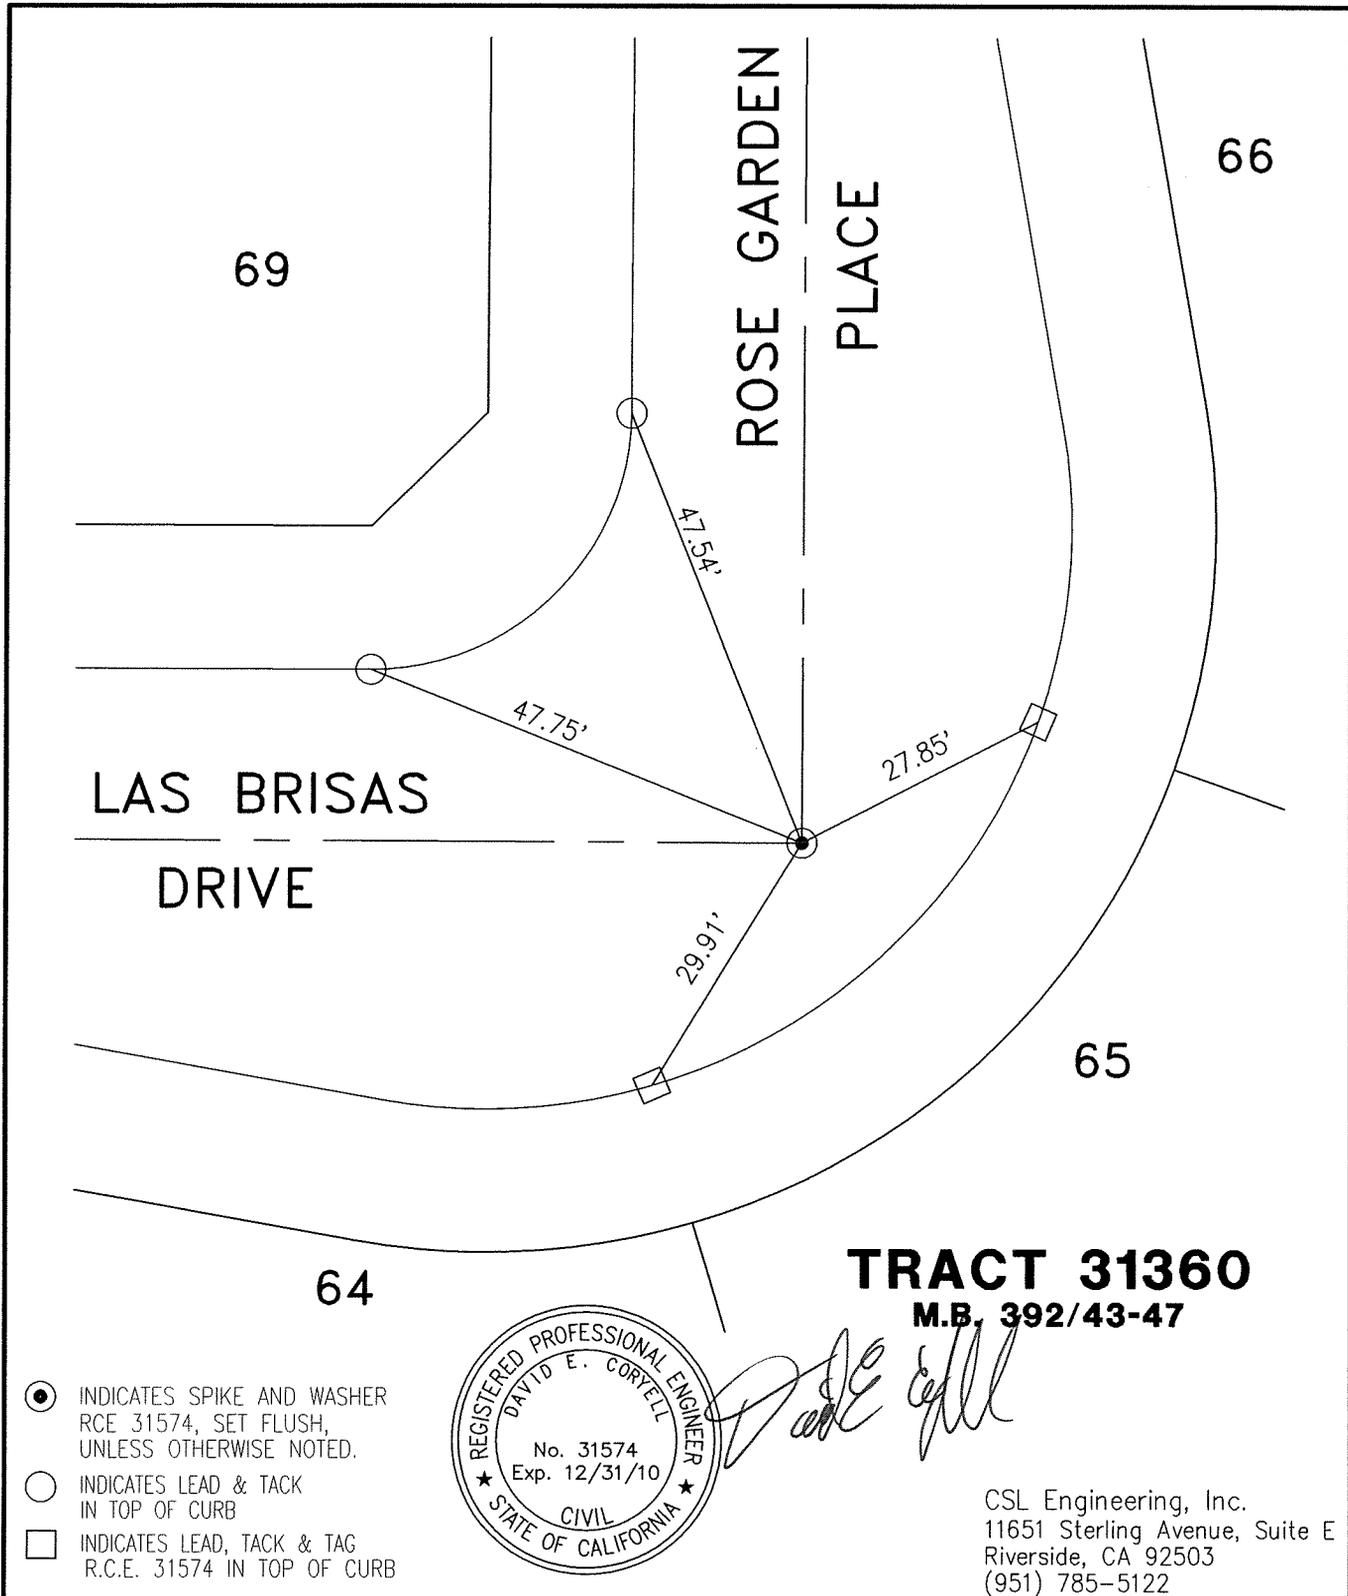

- INDICATES SPIKE AND WASHER RCE 31574, SET FLUSH, UNLESS OTHERWISE NOTED.
- INDICATES LEAD & TACK IN TOP OF CURB
- INDICATES LEAD, TACK & TAG R.C.E. 31574 IN TOP OF CURB



*David E. Coryell*

CSL Engineering, Inc.  
11651 Sterling Avenue, Suite E  
Riverside, CA 92503  
(951) 785-5122

|                    |
|--------------------|
| SCALE: 1"=20'      |
| DATE: 04-09-09     |
| DRAWN BY: SLL      |
| F.B.:              |
| SEC: 30 T.3S.,R.4W |

**OFFICIAL TIE PLAT**  
**CITY OF RIVERSIDE**

THESE TIES ARE FOR THE PURPOSE OF PERPETUATING THE FOUND MONUMENTATION. NO CLAIM IS MADE AS THE RELATIONSHIP OF THE POINTS OR LINES SHOWN HEREON TO TRUE BOUNDARY LOCATIONS

SHEET 1 OF 1