


# SWING TIES

13270.TIF

REF: LL 45/19  
 CRFB 643/1  
 CRFB 620/19  
 CRFB 607/35

STREET: 14TH STREET

X-STREET: PINE STREET  
 OFFICIAL USE ONLY

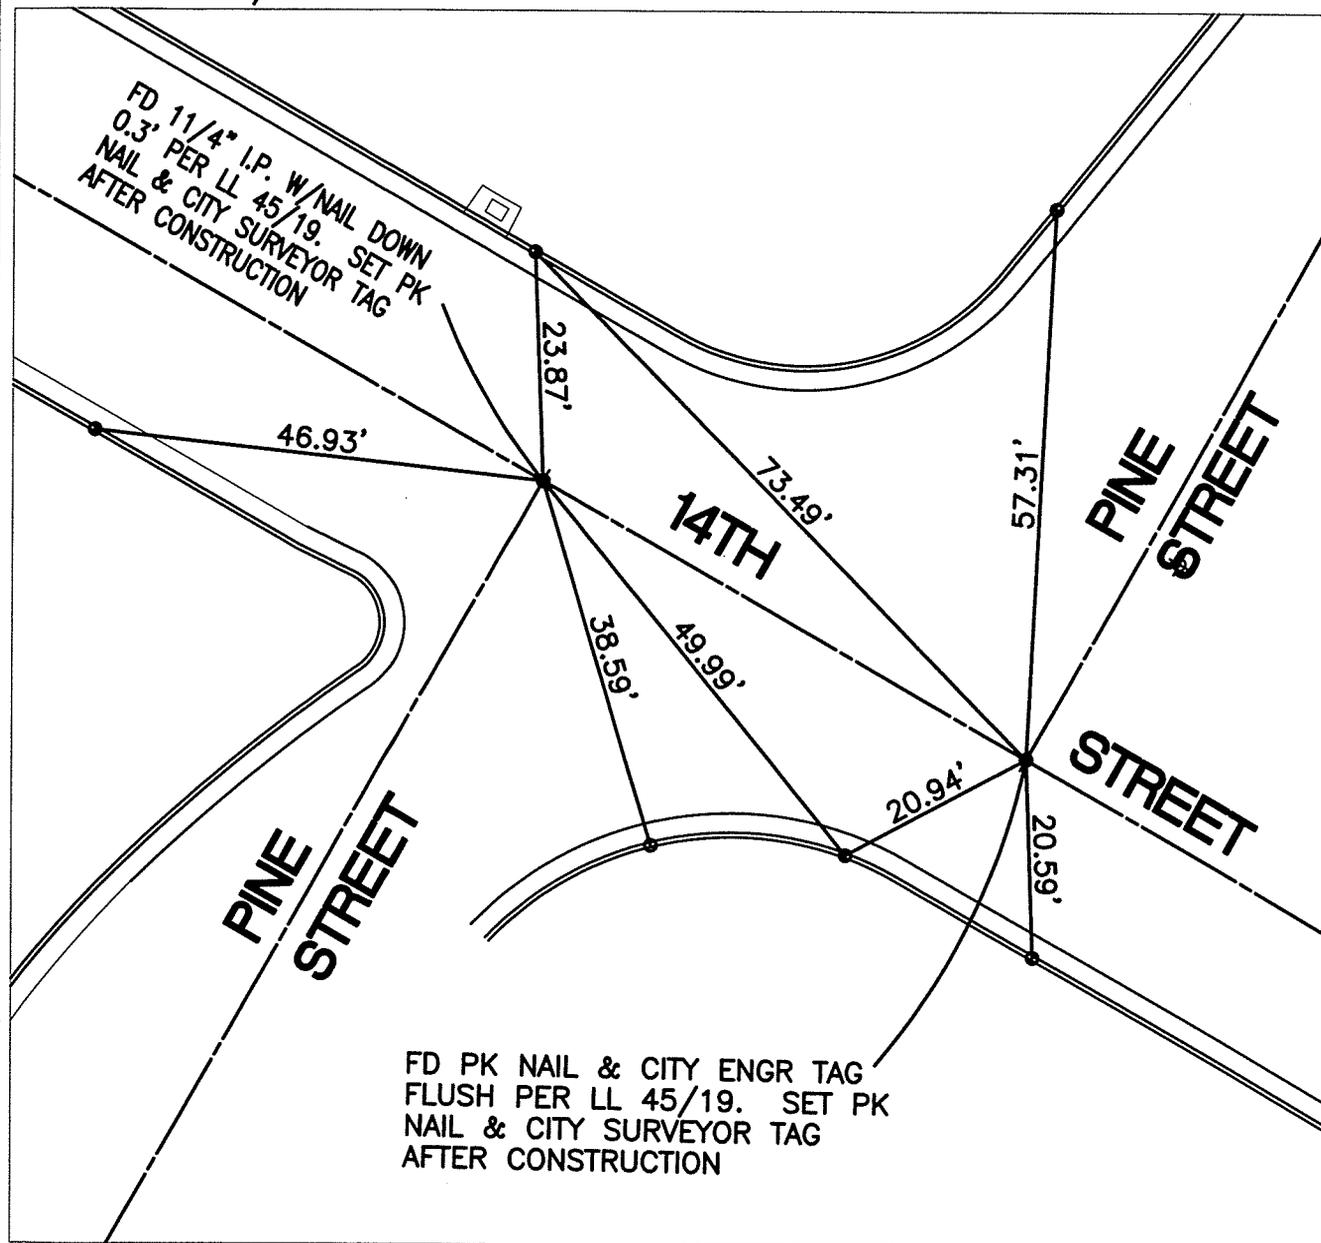

SCALE: 1"=20'
DATE: 8/06/07
DRAWN BY: CURT
F.B.:
SEC: T. S., R. W

**OFFICIAL TIE PLAT**  
 CITY OF RIVERSIDE

THESE TIES ARE FOR THE PURPOSE OF PERPETUATING THE FOUND MONUMENTATION. NO CLAIM IS MADE AS THE RELATIONSHIP OF THE POINTS OR LINES SHOWN HEREON TO TRUE BOUNDARY LOCATIONS

  
 SHEET 1 OF 1