


1335 FIF

CEDARHILL DR. ~ W. OF CHERRYHILL DR.

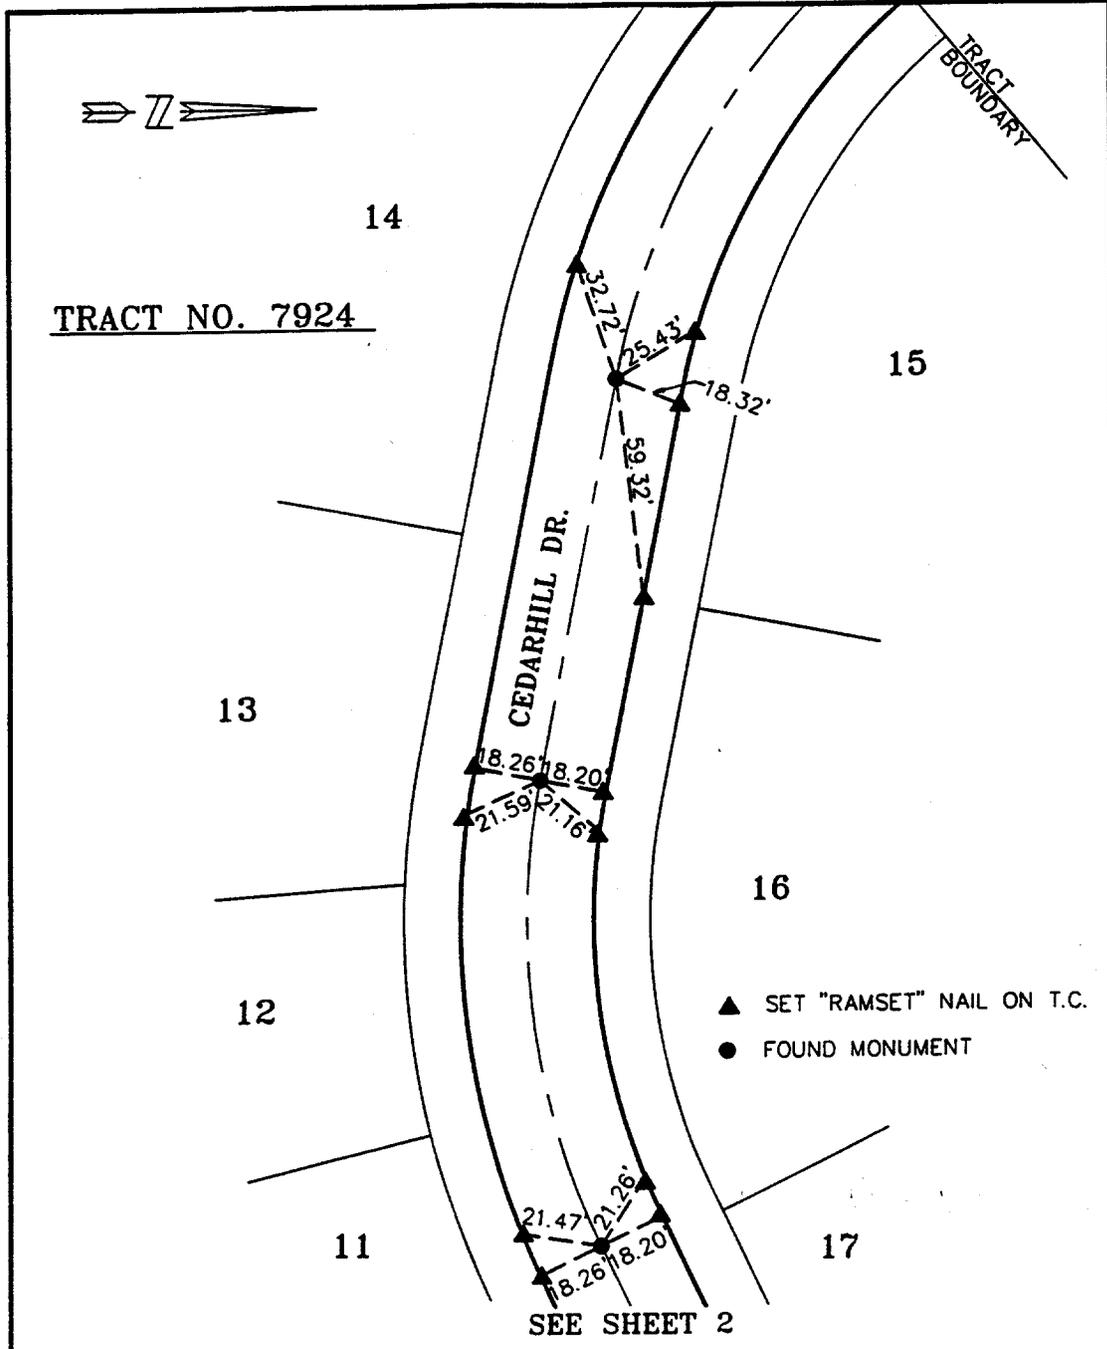

CEDARHILL DR ~ W. OF CHERRYHILL DR.

Street: CHERRYHILL DR

X-Street: CEDARHILL DR. OFFICIAL USE ONLY

SCALE: 1"=40'  
 DATE: DEC 1995  
 DR. BY: [Signature] CK. BY: [Signature]

OFFICIAL TIE PLAT  
 CITY OF RIVERSIDE  
 ALBERT A. WEBB ASSOCIATES

SHEET 1  
 OF 3 SHEETS

- ✕ FD. Ramset Nail on T/C
- FD. LD. & TK. on T/C
- FD. "C" Nail on T/C
- Set LD. & TK. on T/C

Scale:  
 Date:  
 Drawn by:  
 W.O.:  
 F.B.:

**OFFICIAL TIE PLAT**  
**CITY OF RIVERSIDE**

*These ties are for the purpose of perpetuating the found monumentation. No claim is made as to the relationship of the points or lines shown hereon to true boundary locations.*

Sheet 1 of 1  
 File No.: