

PLANS PREPARED BY:

**adkan**  
**ENGINEERS**  
Civil Engineering · Surveying · Planning

CENTERLINE TIE SHEET


JOB TRACT NO. 33402

JOB NO. 6978

DRAWN BY: WB

DATE 09/2009

SHEET NO. 7 OF 11

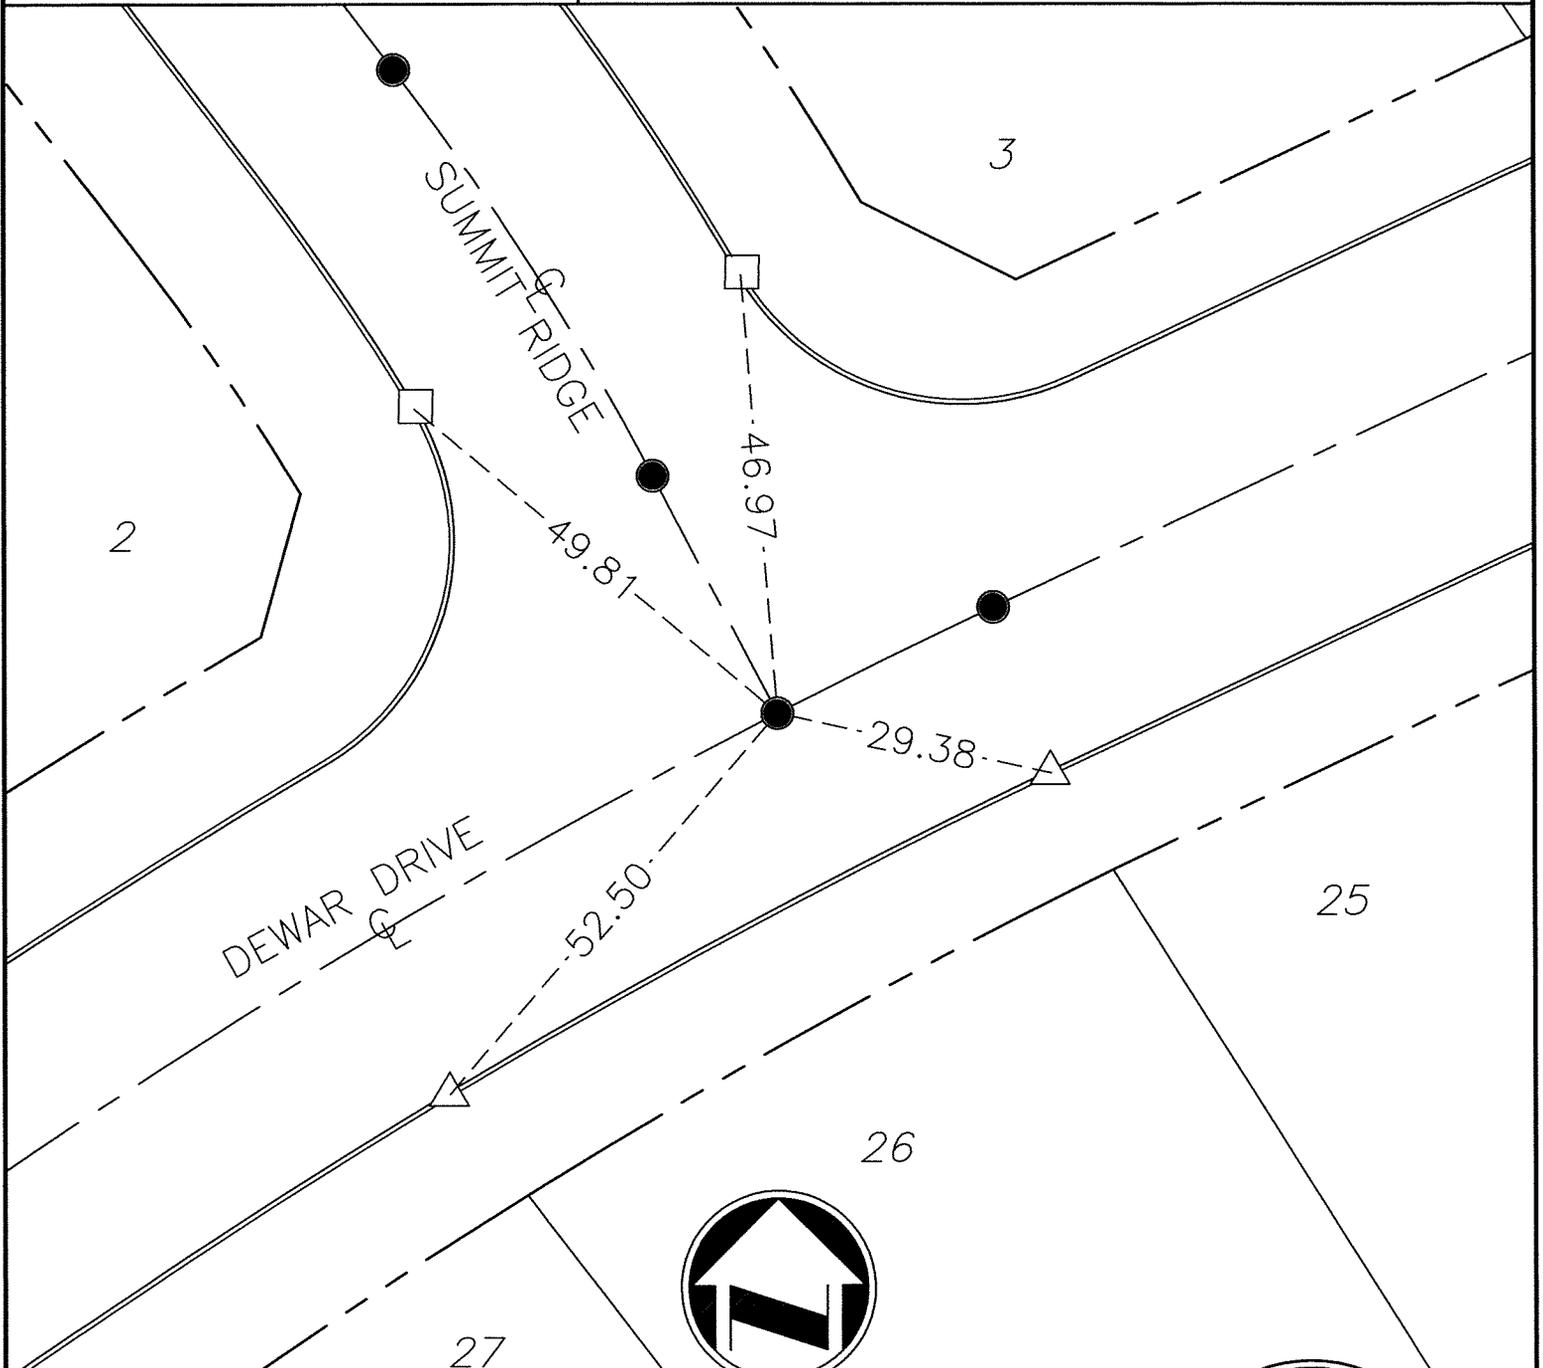


LEGEND

● SET 1" IRON PIPE WITH TAG, STAMPED LS 5390, FLUSH.

△ SET LEAD AND TACK WITH TAG STAMPED "LS 5390".

□ SET LEAD AND TACK WITH TAG STAMPED "LS 5390 TIE".

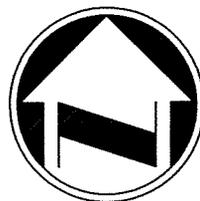

NOT TO SCALE

9-22-2009  
*Edy Powell Adkison*

EDY POWELL ADKISON  
L.S. 5390, EXPIRES 9/30/10

